
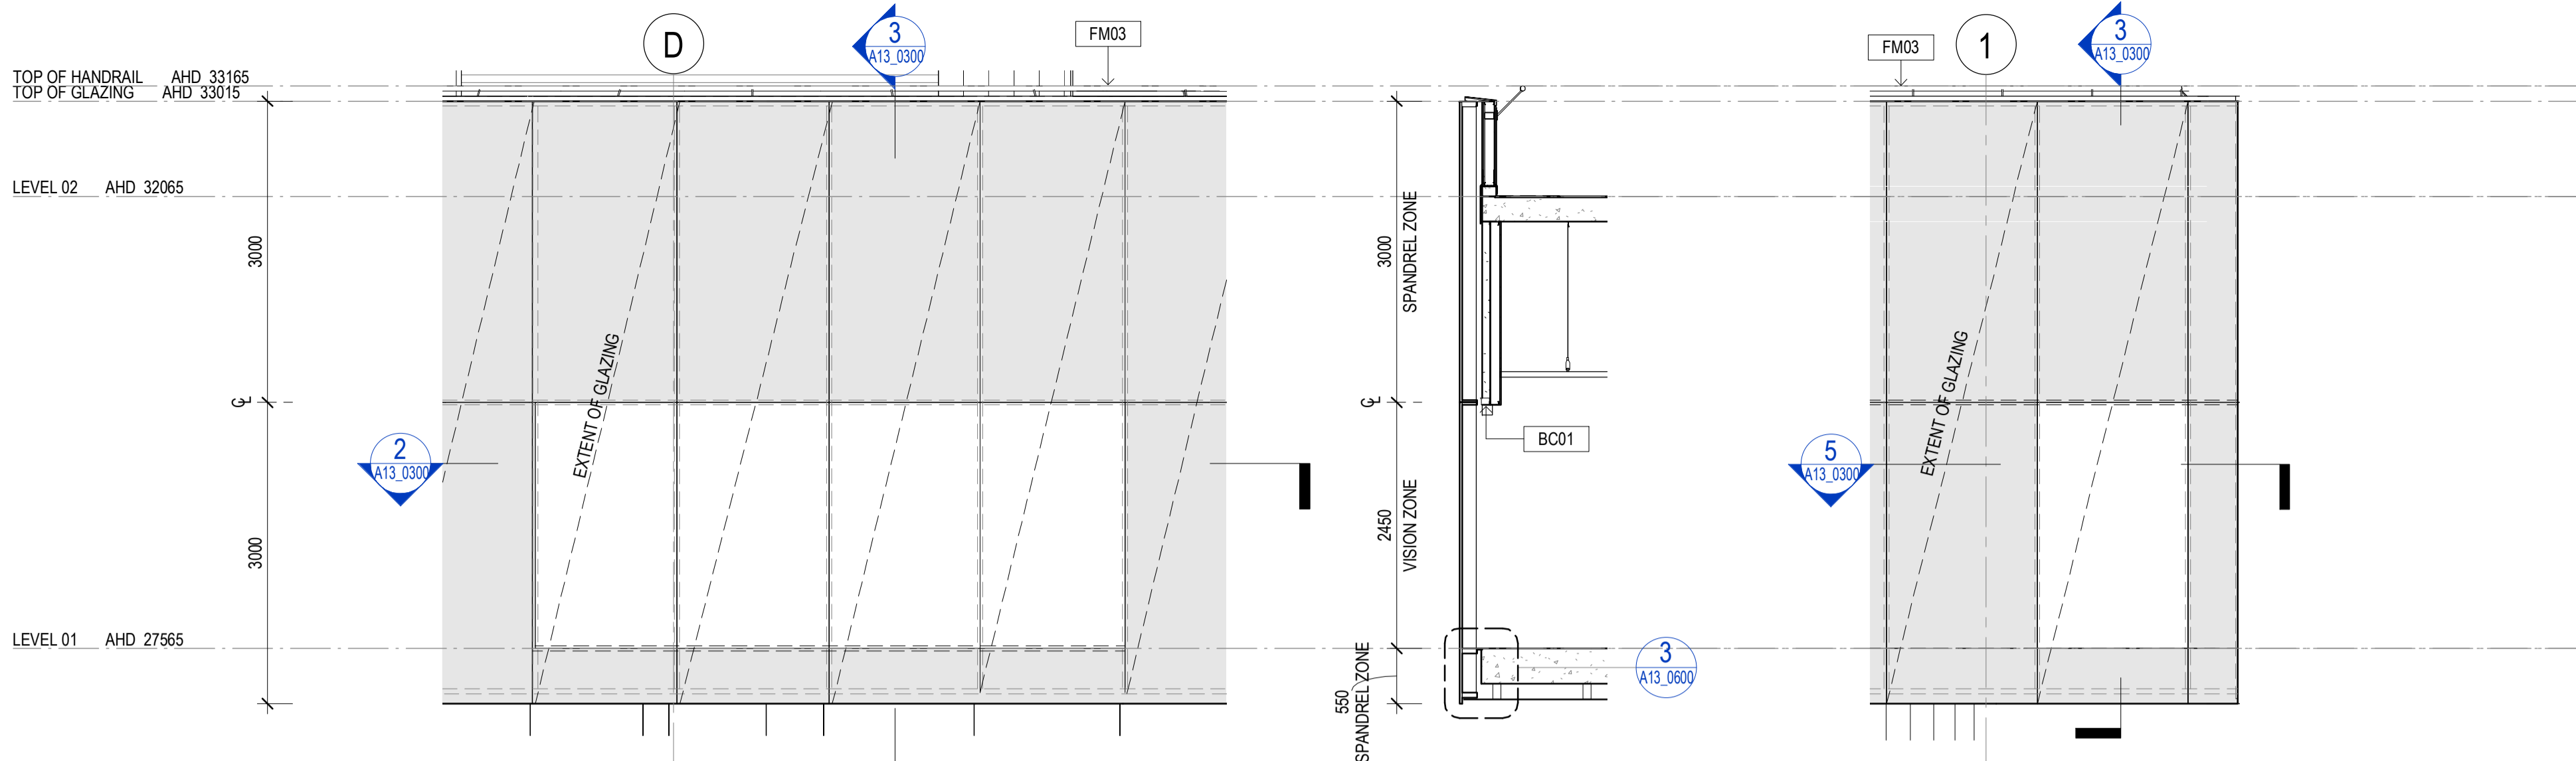


General Notes  
 Do not scale from drawing. Use marked dimensions.  
 To be read in conjunction with all other Consultant's drawings.  
 The Architect to be immediately notified of any discrepancies.  
 Copyright on this drawing retained by the Architect.  
 Electronic files are subject to the terms of the  
 Denton Corker Marshall Electronic Data Disclaimer.

FT02	FT04
FT05	FT06
WT03	LV01
LV02	LV03

**FACADE TYPE NOTES:**  
 TO BE READ IN CONJUNCTION WITH ACS\_0000 MATERIALS SCHEDULE.  
 REFER TO ESD CONSULTANT'S REPORT FOR INSULATION REQUIREMENT.  
 ALLOW FOR LV02A TO ALL ACTIVE ROOF PLANT LOUVRE INSTALLED BEHIND LV01. REFER ACOUSTIC ENGINEERS REPORT FOR REQUIRED PERFORMANCE.

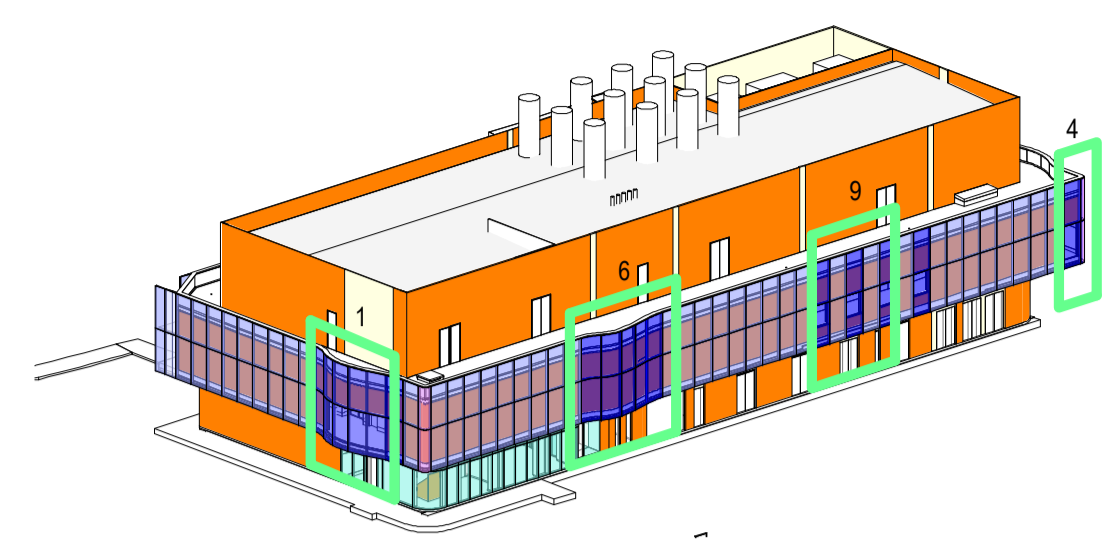


1 LEVEL 01 FT05 DETAIL ELEVATION  
 SCALE 1:50

3 LEVEL 01 FT05 DETAIL SECTION  
 SCALE 1:50

4 LEVEL 01 FT06 DETAIL ELEVATION  
 A11\_0000 SCALE 1:50

2 LEVEL 01 FT05 FULL DETAIL PLAN  
 SCALE 1:50

5 LEVEL 01 FT06 DETAIL PLAN  
 SCALE 1:50

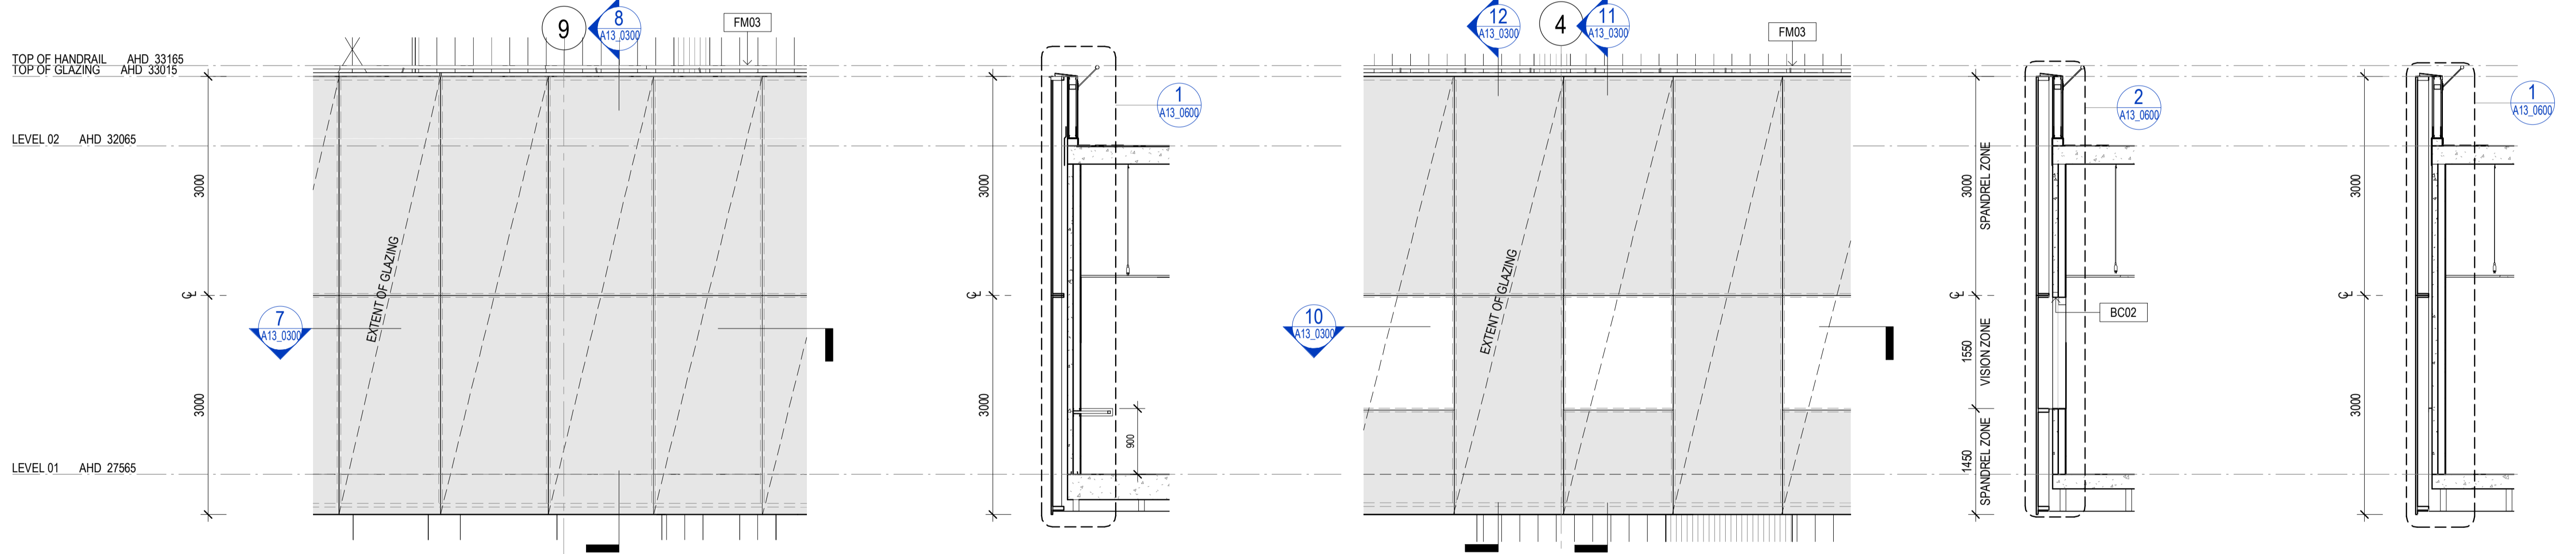

6 LEVEL 01 FT05 DETAIL ELEVATION  
 A11\_0000 SCALE 1:50

8 LEVEL 01 FT05 DETAIL SECTION  
 SCALE 1:50


9 LEVEL 01 FT04+05 DETAIL ELEVATION  
 A11\_0000 SCALE 1:50

11 FT05 DETAIL SECTION  
 SCALE 1:50

12 FT04 DETAIL SECTION  
 SCALE 1:50

7 LEVEL 01 FT05 DETAIL PLAN  
 SCALE 1:50

10 LEVEL 01 FT04+05 DETAIL PLAN  
 SCALE 1:50

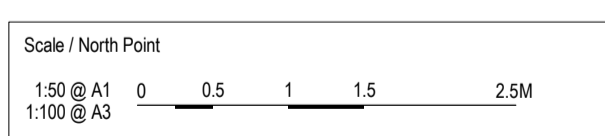

Drawing Status  
**ISSUED FOR TENDER**  
**FOR INFORMATION**

No.	Date	App	Revision or reason for issue
T1	25/10/2018	PA	Issued for Tender

**DENTON  
 CORKER  
 MARSHALL**

Architect  
 Denton Corker Marshall Pty Ltd  
 Level 19, 55 Collins Street  
 Melbourne Victoria 3000  
 Australia  
 T +61 3 9012 3600  
 F +61 3 9012 3601  
 E me@dentoncorkermarshall.com  
 dentoncorkermarshall.com

Project Title  
**D0136 - UON BIORESOURCES  
 UNIVERSITY OF NEWCASTLE**  
 Client  
 CALLAGHAN CAMPUS  
 University Dr, Callaghan NSW 2308  
 Telephone +61 2 4921 5000 Facsimile +61 2 4985 4200

Drawing Title		
<b>FACADE TYPES SHEET 03</b>		
Drawn By	Checked By	Revision
YC	PA	T1
Project Number	Drawing Number	Issue Date
<b>D0136</b>	<b>A13_0300</b>	25/10/2018
Project File	D0136 UoN BioResources_R18	