

General Notes  
 Do not scale from drawing. Use marked dimensions.  
 To be read in conjunction with all other Consultant's drawings.  
 The Architect to be immediately notified of any discrepancies.  
 Copyright on this drawing retained by the Architect.  
 Electronic files are subject to the terms of the  
 Denton Corker Marshall Electronic Data Disclaimer.

**GA NOTES:**

REFER A04 SITEWORKS DRAWING PACKAGE FOR LANDSCAPE DETAILS.

REFER CIVIL AND SERVICES ENGINEERS DOCUMENTATION FOR SITE AND PLANT DRAINAGE REQUIREMENTS AND DETAIL.

REFER TO A35, A36, A37 DRAWING PACKAGES FOR AMENITY/WET AREAS, CIRCULATION/LIFT LOBBY AND TYPICAL SPECIALIST ROOM PLANS AND ELEVATIONS FOR FURTHER INTERIOR DETAILS.

EQUIPMENT NOT INCLUDED FOR PROJECT START-UP SHOWN DASHED. REFER FF+E SCHEDULE FOR START UP PROVISIONS.

--- PC2 BARRIER  
 --- SPF BARRIER



RO = RAINWATER OUTLET  
 ALLOW FOR SINGLE O/F PENETRATION FOR EACH RO SHOWN

ROOF SLAB TO FALLS TO SUIT RAINWATER OUTLET LOCATIONS

150 HOB TO BE PROVIDED TO:

PERIMETER OF ROOF SLAB  
 PERIMETER OF ROOF PLANT ENCLOSURE  
 PERIMETER OF COOLING TOWER ENCLOSURE  
 ALL LEVEL 02 PENETRATIONS

NOMINAL PLANT + EQUIPMENT SHOWN DASHED

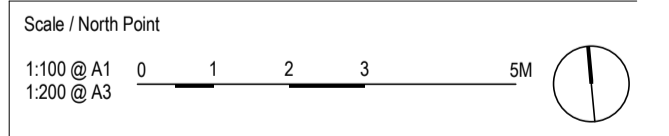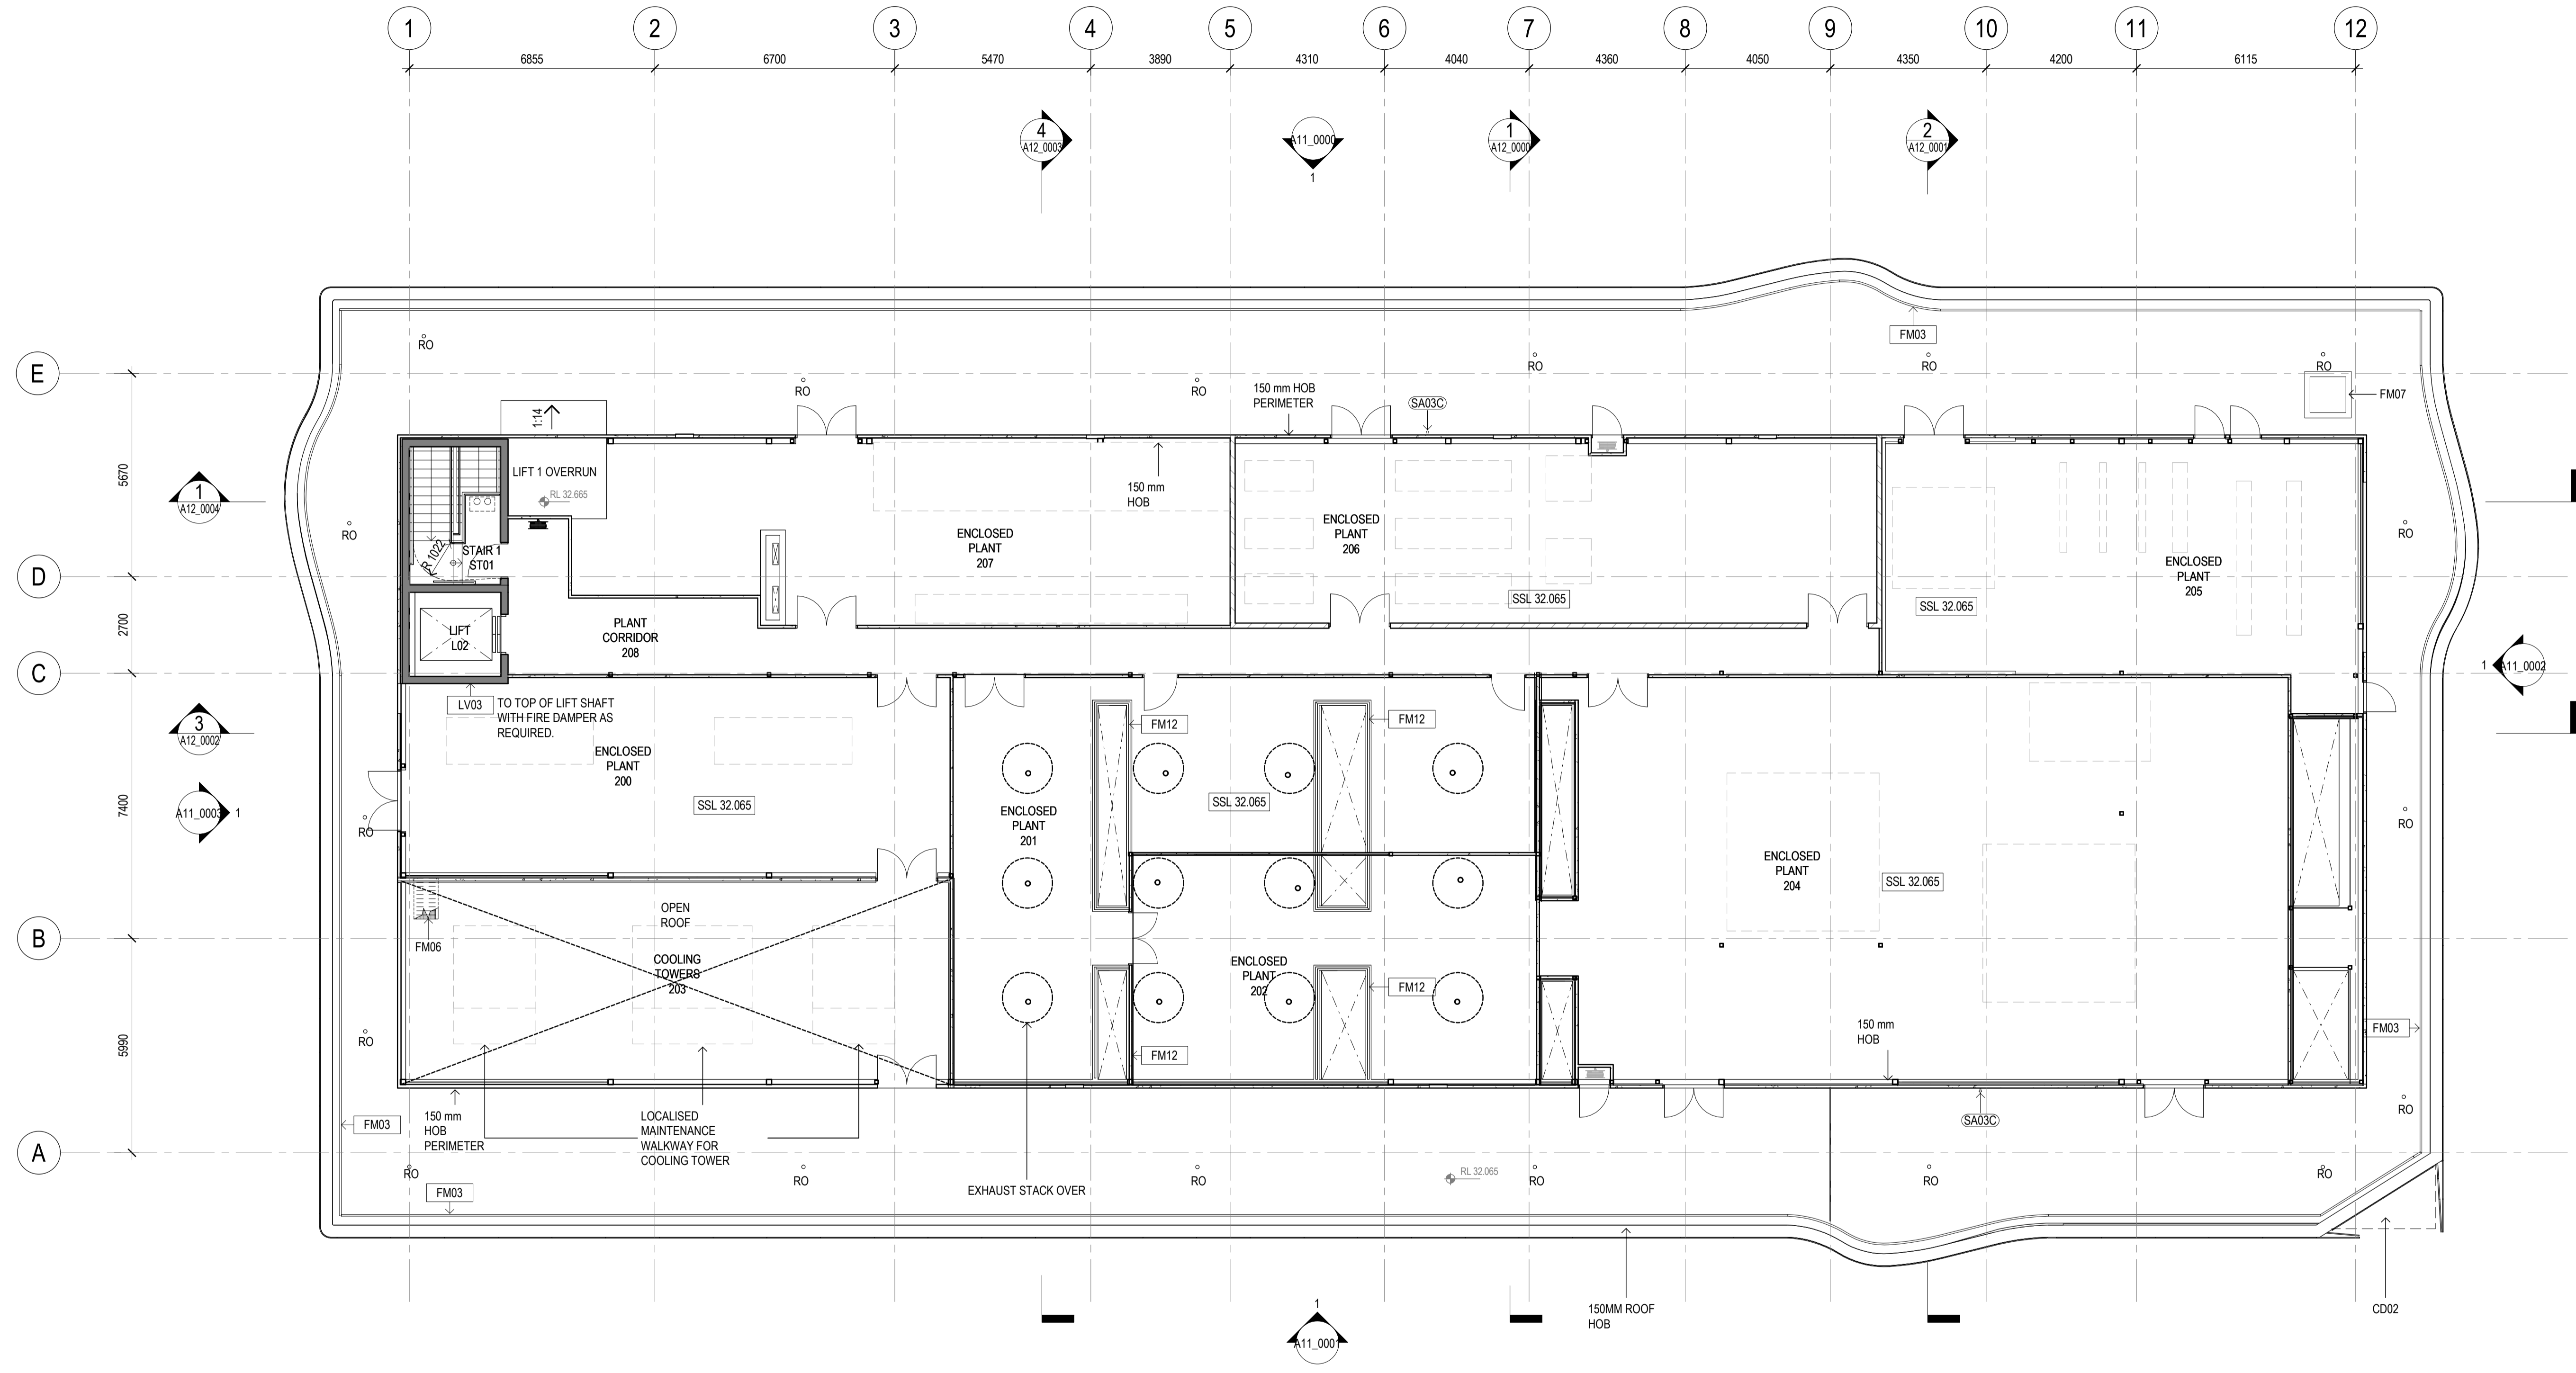

Drawing Status  
**ISSUED FOR TENDER**  
**FOR INFORMATION**

No.	Date	App	Revision or reason for issue
T1	25/10/2018	PA	Issued for Tender
T2	29/10/2018	PA	Issued for Tender

**DENTON  
 CORKER  
 MARSHALL**

Architect  
 Denton Corker Marshall Pty Ltd  
 Level 19, 55 Collins Street  
 Melbourne Victoria 3000  
 Australia  
 T +61 3 9012 3600  
 F +61 3 9012 3601  
 E melb@dentoncorkermarshall.com  
 dentoncorkermarshall.com

Project Title  
**D0136 - UON BIORESOURCES  
 UNIVERSITY OF NEWCASTLE**  
 Client  
 CALLAGHAN CAMPUS  
 University Dr, Callaghan NSW 2308  
 Telephone +61 2 4921 5000 Facsimile +61 2 4985 4200

Drawing Title		
<b>LEVEL 02 - OVERALL PLAN</b>		
Drawn By	Checked By	Revision
TA	PA	
Project Number	Drawing Number	Revision
<b>D0136</b>	<b>A10_0200</b>	<b>T2</b>
Project File	Issue Date	
D0136 UoN BioResources_R18	29/10/2018	