



General Notes
 Do not scale from drawing. Use marked dimensions.
 To be read in conjunction with all other Consultant's drawings.
 The Architect to be immediately notified of any discrepancies.
 Copyright on this drawing retained by the Architect.
 Electronic files are subject to the terms of the
 Denton Corker Marshall Electronic Data Disclaimer.

SITE NOTES:
 REFER A04 SITEWORKS DRAWING PACKAGE FOR
 LANDSCAPE DETAILS.
 REFER CIVIL + SERVICE ENGINEER'S DOCUMENTATION
 FOR EXTERNAL SITE WORKS.
 REFER SITE SURVEY FOR EXISTING SITE CONDITION.

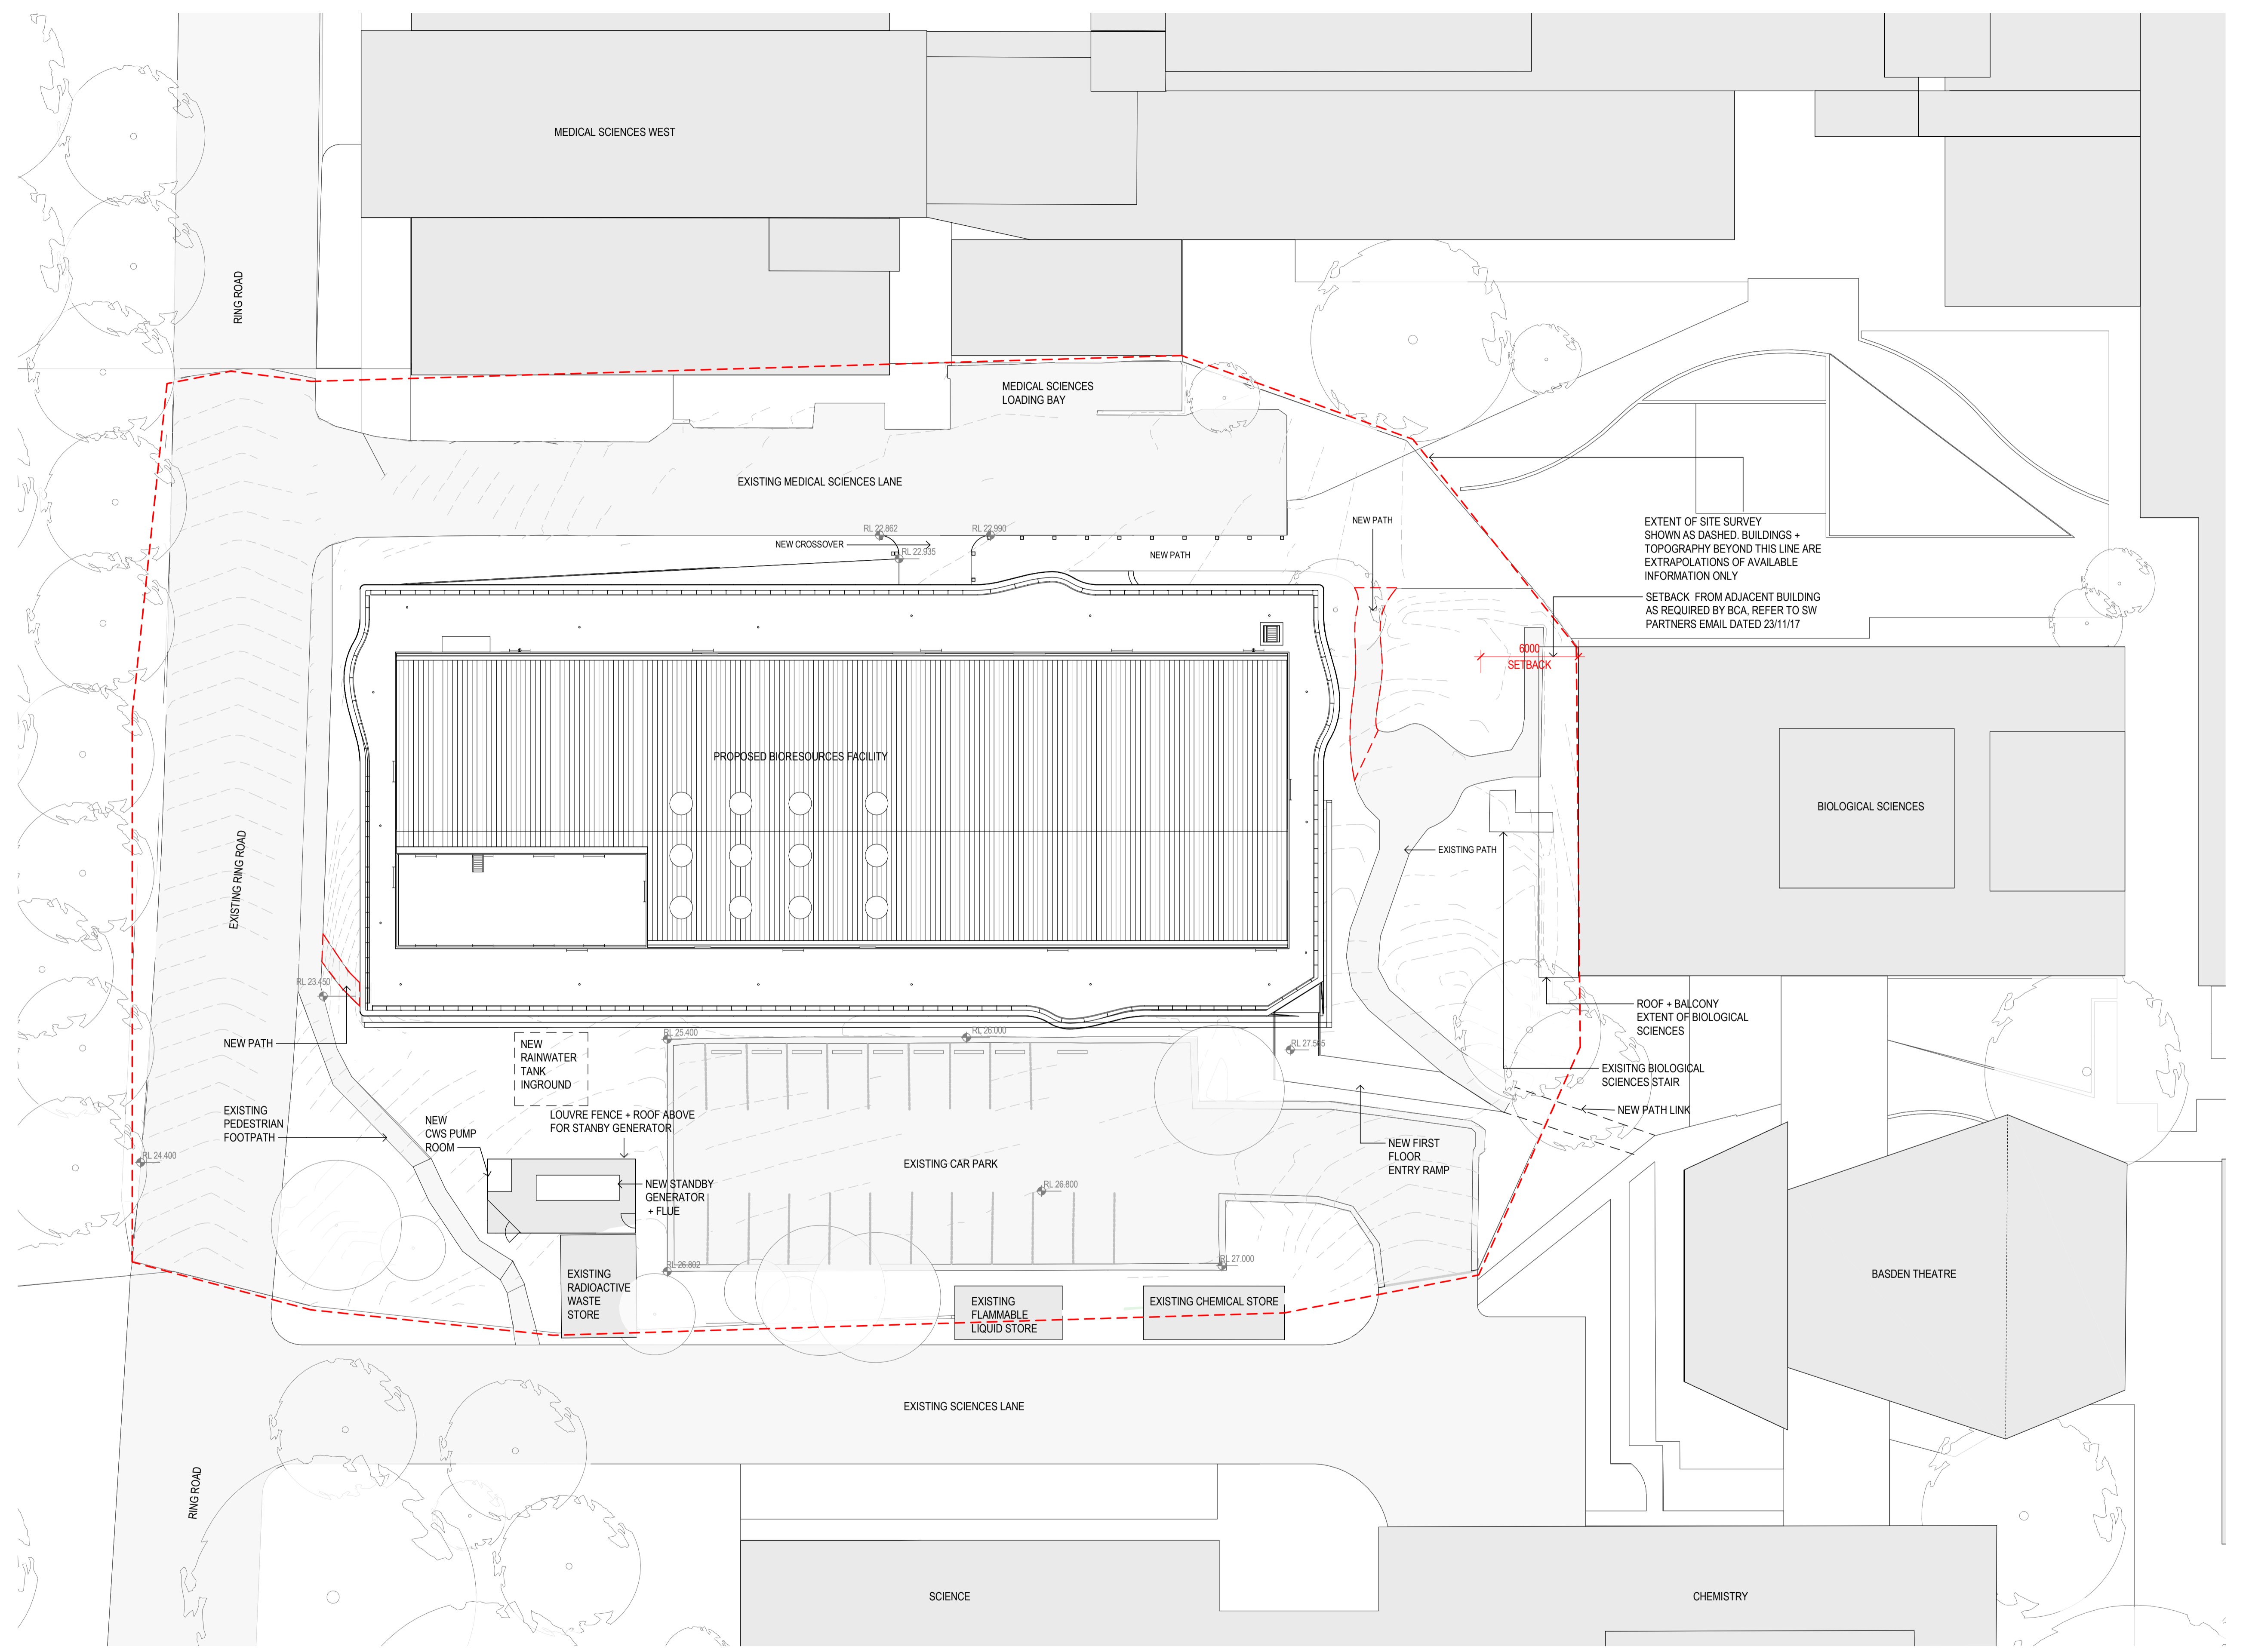

EXTENT OF SITE SURVEY
 SHOWN AS DASHED. BUILDINGS +
 TOPOGRAPHY BEYOND THIS LINE ARE
 EXTRAPOLATIONS OF AVAILABLE
 INFORMATION ONLY
 SETBACK FROM ADJACENT BUILDING
 AS REQUIRED BY BCA. REFER TO SW
 PARTNERS EMAIL DATED 23/11/17

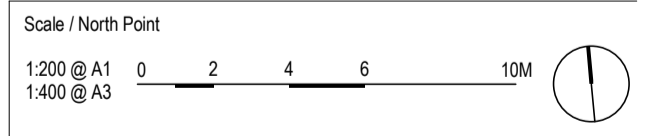

Drawing Status
DESIGN DEVELOPMENT
FOR INFORMATION

No.	Date	App	Revision or reason for issue
F0	26/02/2018	PA	Concept Design For Approval
S0	03/05/2018	PA	Schematic Design For Approval
S1	08/05/2018	PA	Schematic Design For Approval
D1	26/07/2018	PA	50% DD Milestone For Coordination + Review
D2	17/08/2018	PA	80% DD Milestone For Coordination + Review
D3	07/09/2018	PA	95% DD Milestone For Coordination + Review

**DENTON
 CORKER
 MARSHALL**

Architect
 Denton Corker Marshall Pty Ltd
 Level 19, 55 Collins Street
 Melbourne Victoria 3000
 Australia
 T +61 3 9012 3600
 F +61 3 9012 3601
 E melb@dentoncorkermarshall.com
 dentoncorkermarshall.com

Project Title
**D0136 - UON BIORESOURCES
 UNIVERSITY OF NEWCASTLE**
 Client
 CALLAGHAN CAMPUS
 University Dr, Callaghan NSW 2308
 Telephone +61 2 4921 5000 Facsimile +61 2 4985 4200

Drawing Title		
SITE PLAN		
Drawn By TA	Checked By PA	Revision
Project Number D0136	Drawing Number A01_0100	Revision D3
Project File D0136 UoN BioResources_R18	Issue Date 07/09/2018	