


1 NORTH ELEVATION
SCALE 1 : 200

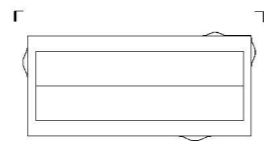


0000 SK11_0000 REV
1:200 @ A3
0 2 4 6M


DENTON
CORKER
MARSHALL


D0136 - UON BIORESOURCES
UNIVERSITY OF NEWCASTLE
CALLAGHAN CAMPUS

PLANNING
15/02/2018
NORTH ELEVATION
FOR INFORMATION ONLY

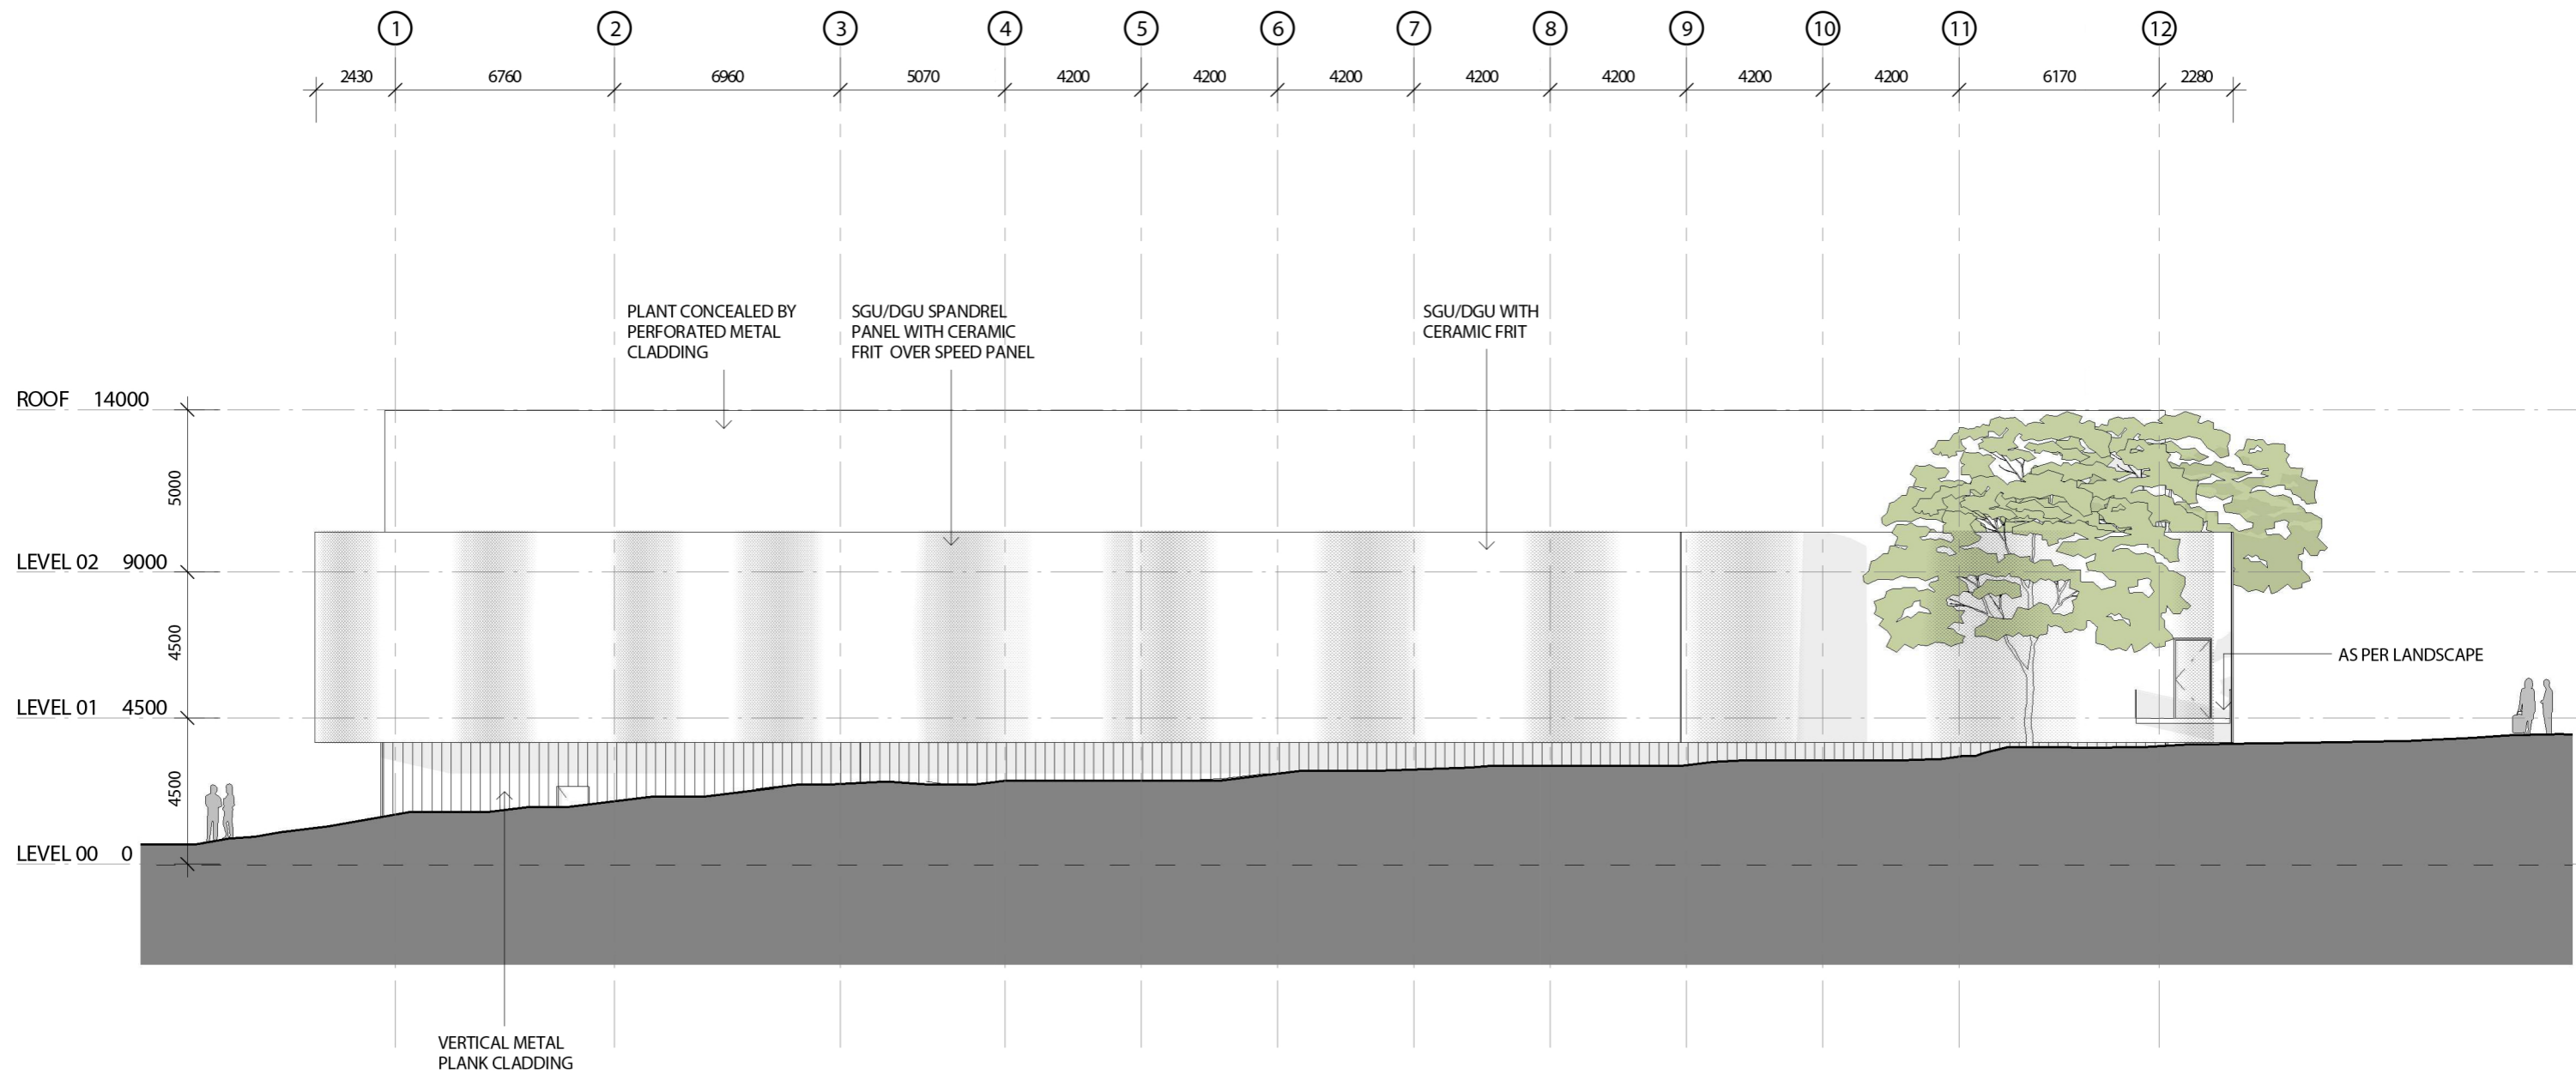


1 SOUTH ELEVATION
SCALE 1 : 200

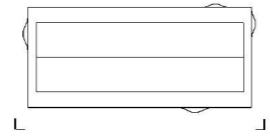

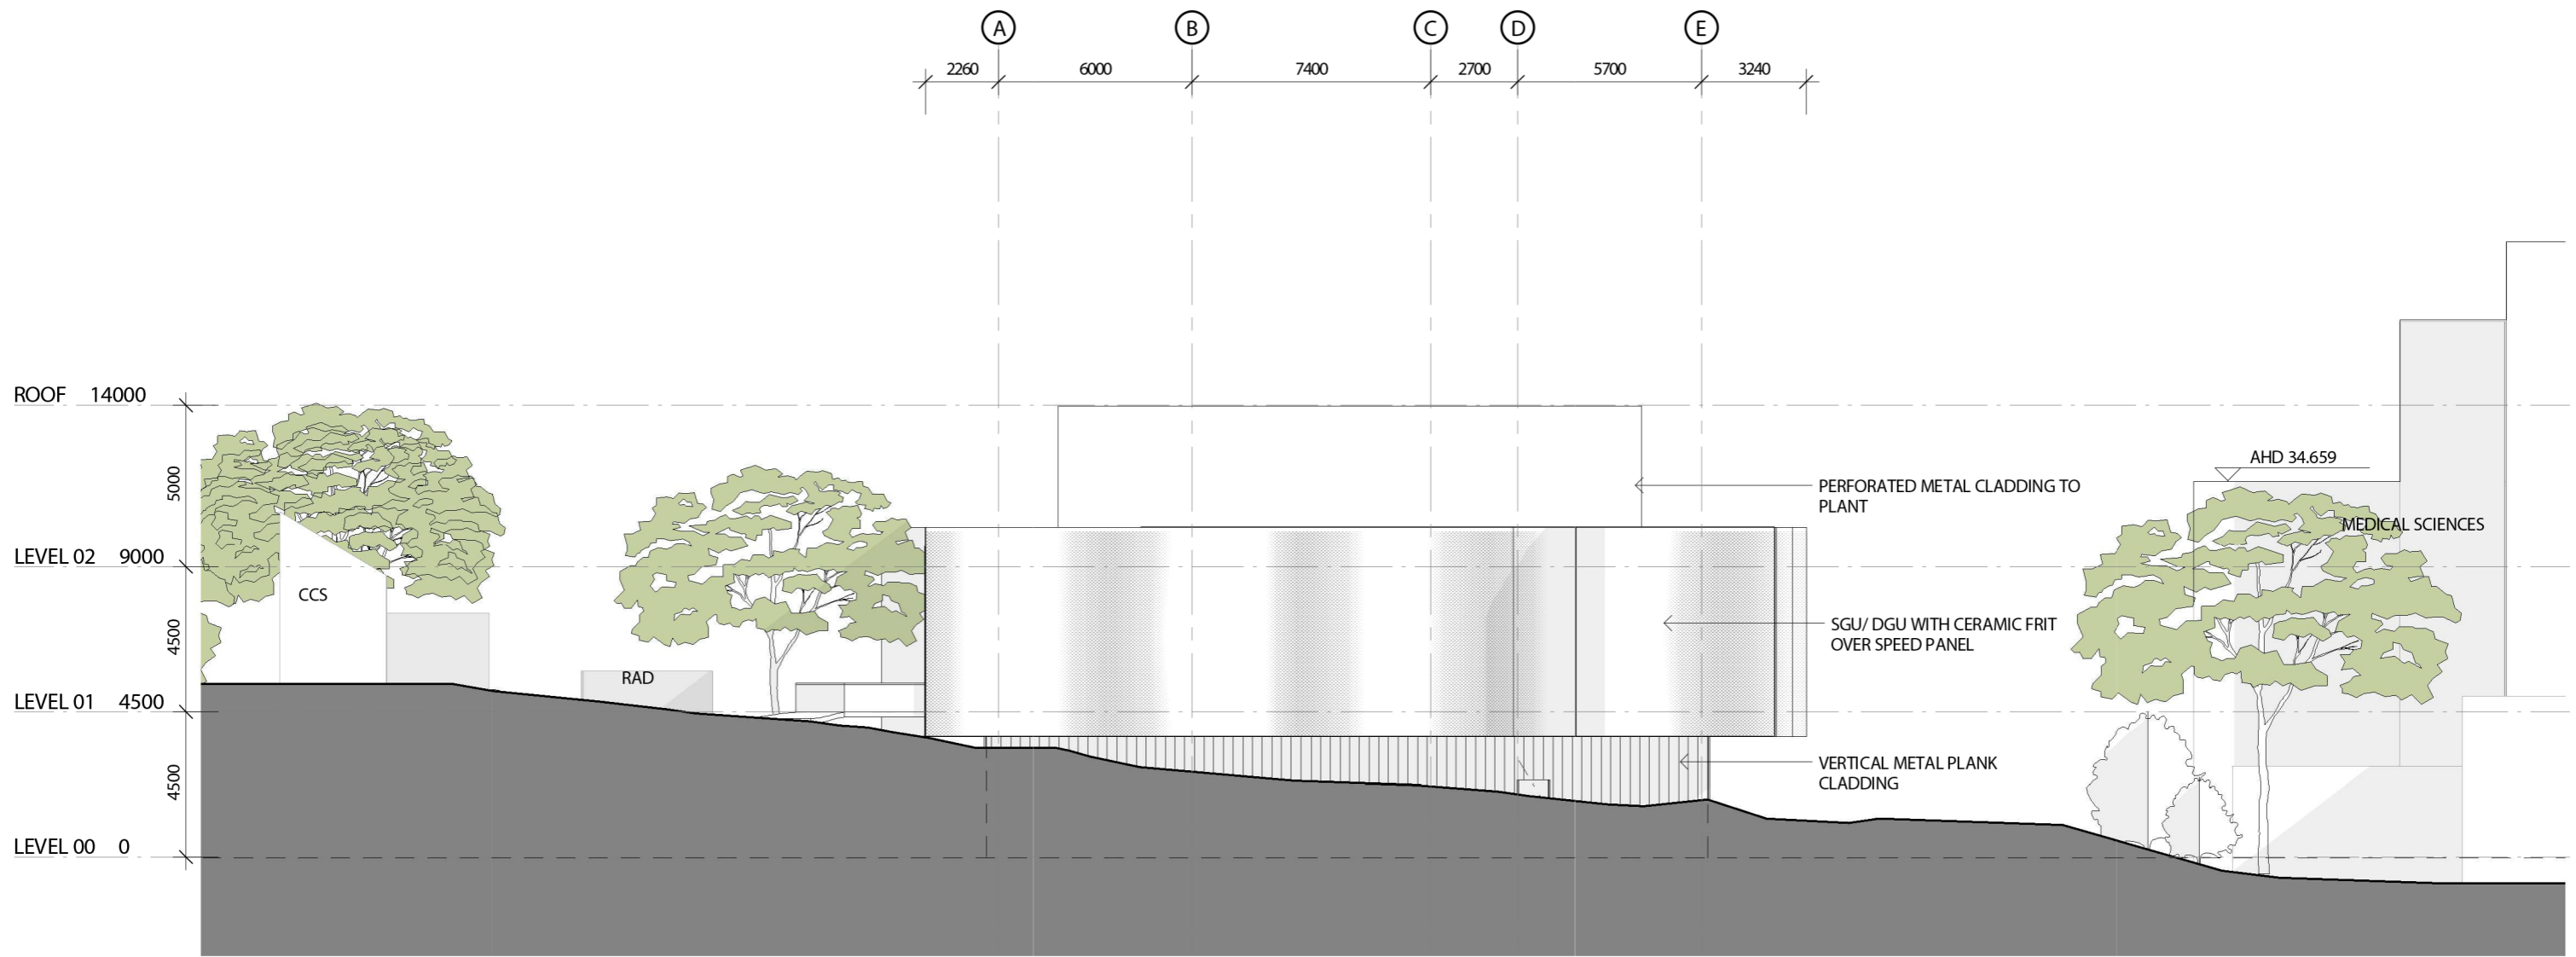

1 EAST ELEVATION
SCALE 1:200

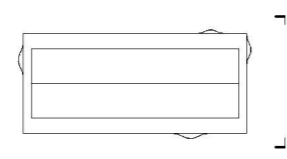


0000 SK11_0002 REV
1:200 @ A3
0 2 4 6M


DENTON
CORKER
MARSHALL

D0136 - UON BIORESOURCES
UNIVERSITY OF NEWCASTLE
CALLAGHAN CAMPUS

PLANNING
15/02/2018
EAST ELEVATION
FOR INFORMATION ONLY

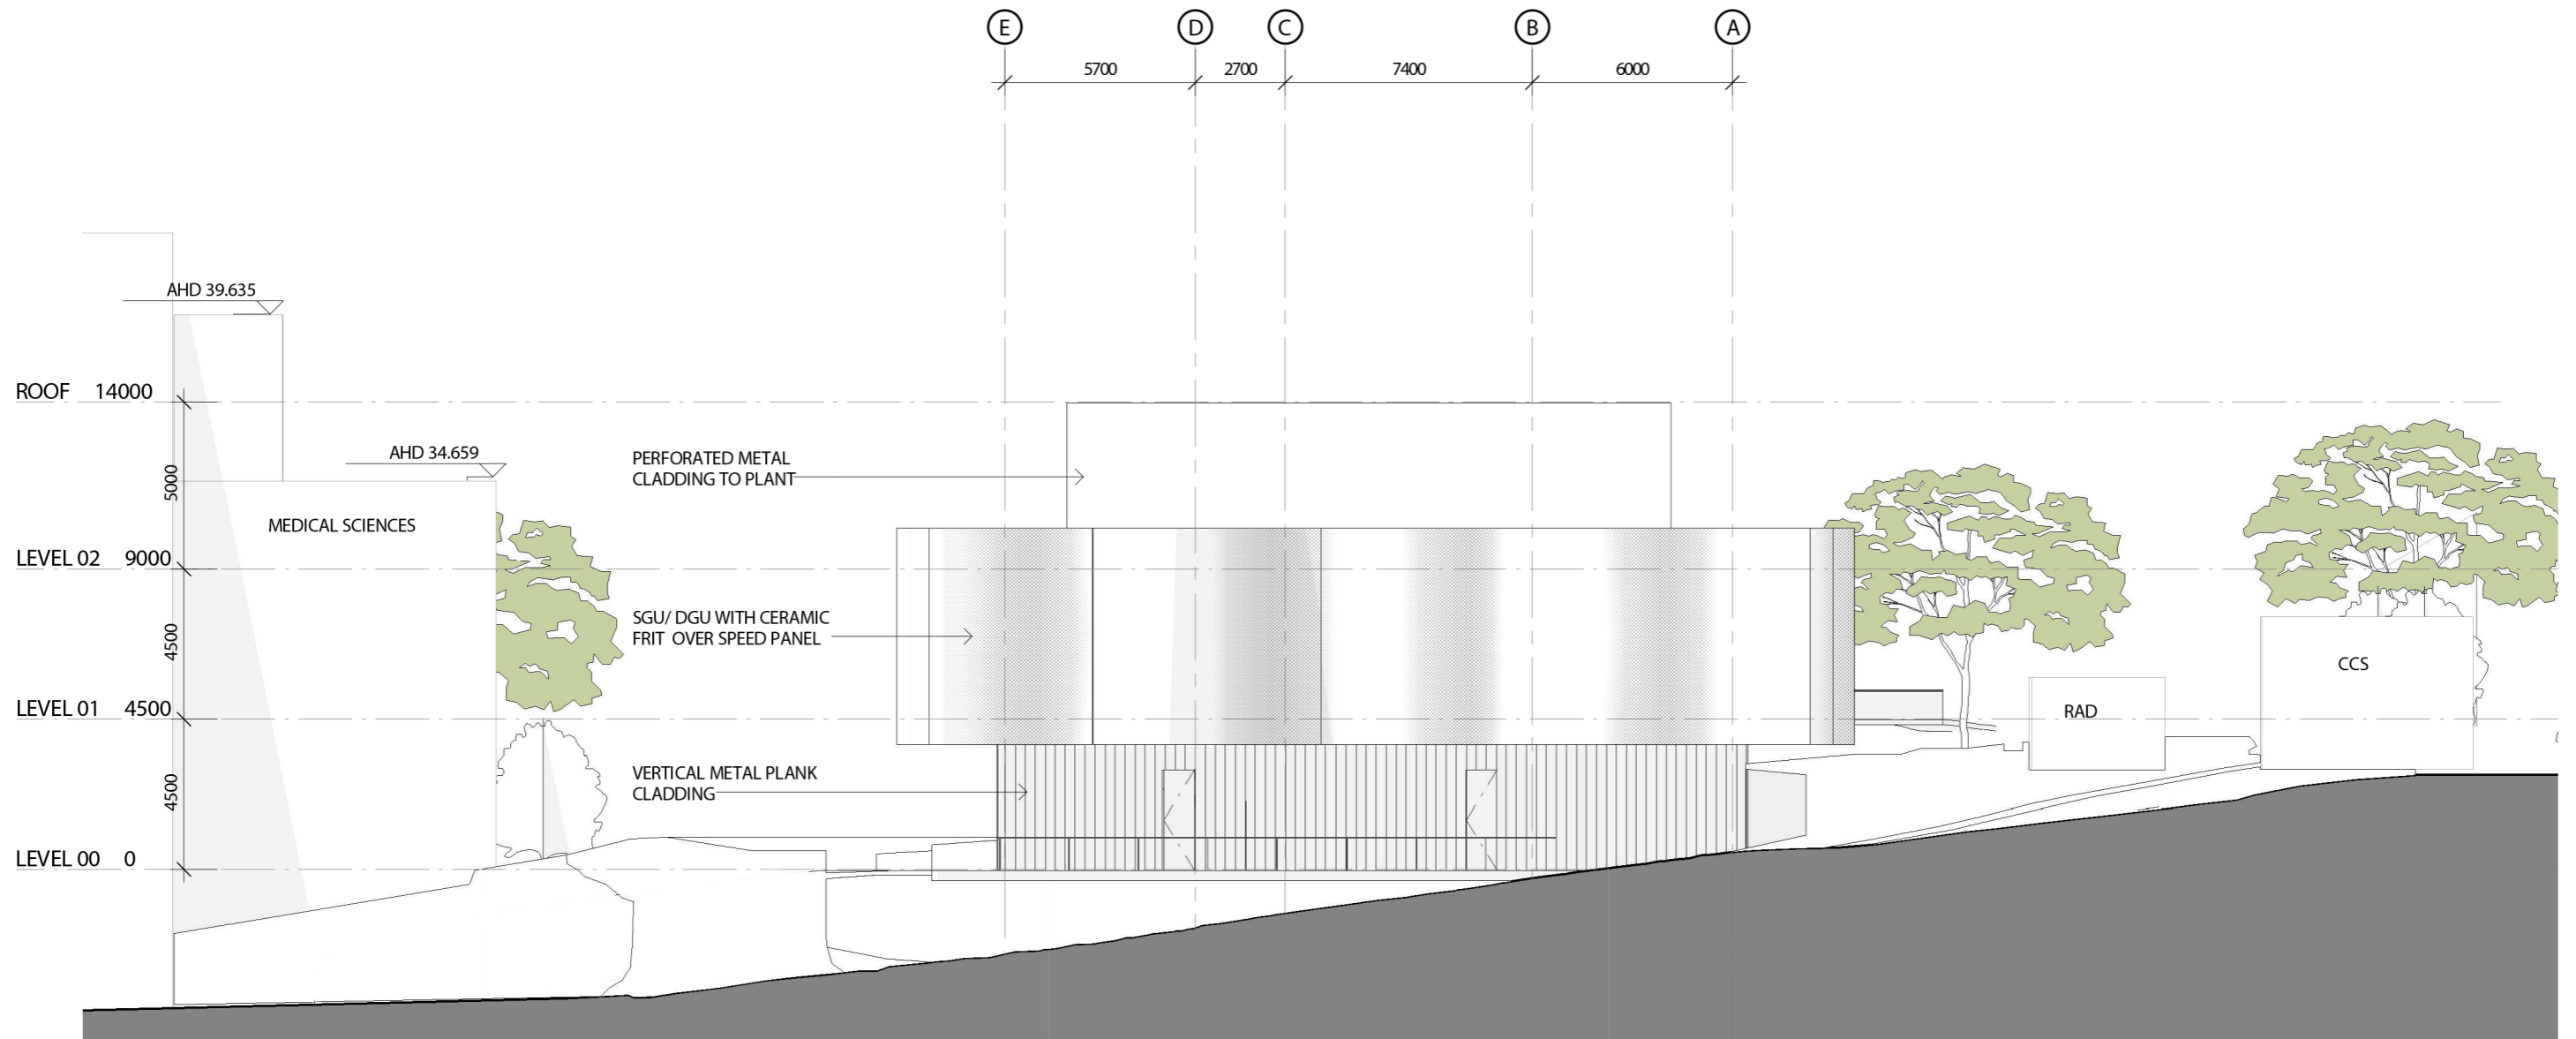

1 WEST ELEVATION
SCALE 1 : 200

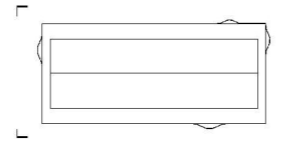


0000 SK11_0003 REV
1:200 @ A3
0 2 4 6M


DENTON
CORKER
MARSHALL

D0136 - UON BIORESOURCES
UNIVERSITY OF NEWCASTLE
CALLAGHAN CAMPUS

PLANNING
15/02/2018
WEST ELEVATION
FOR INFORMATION ONLY

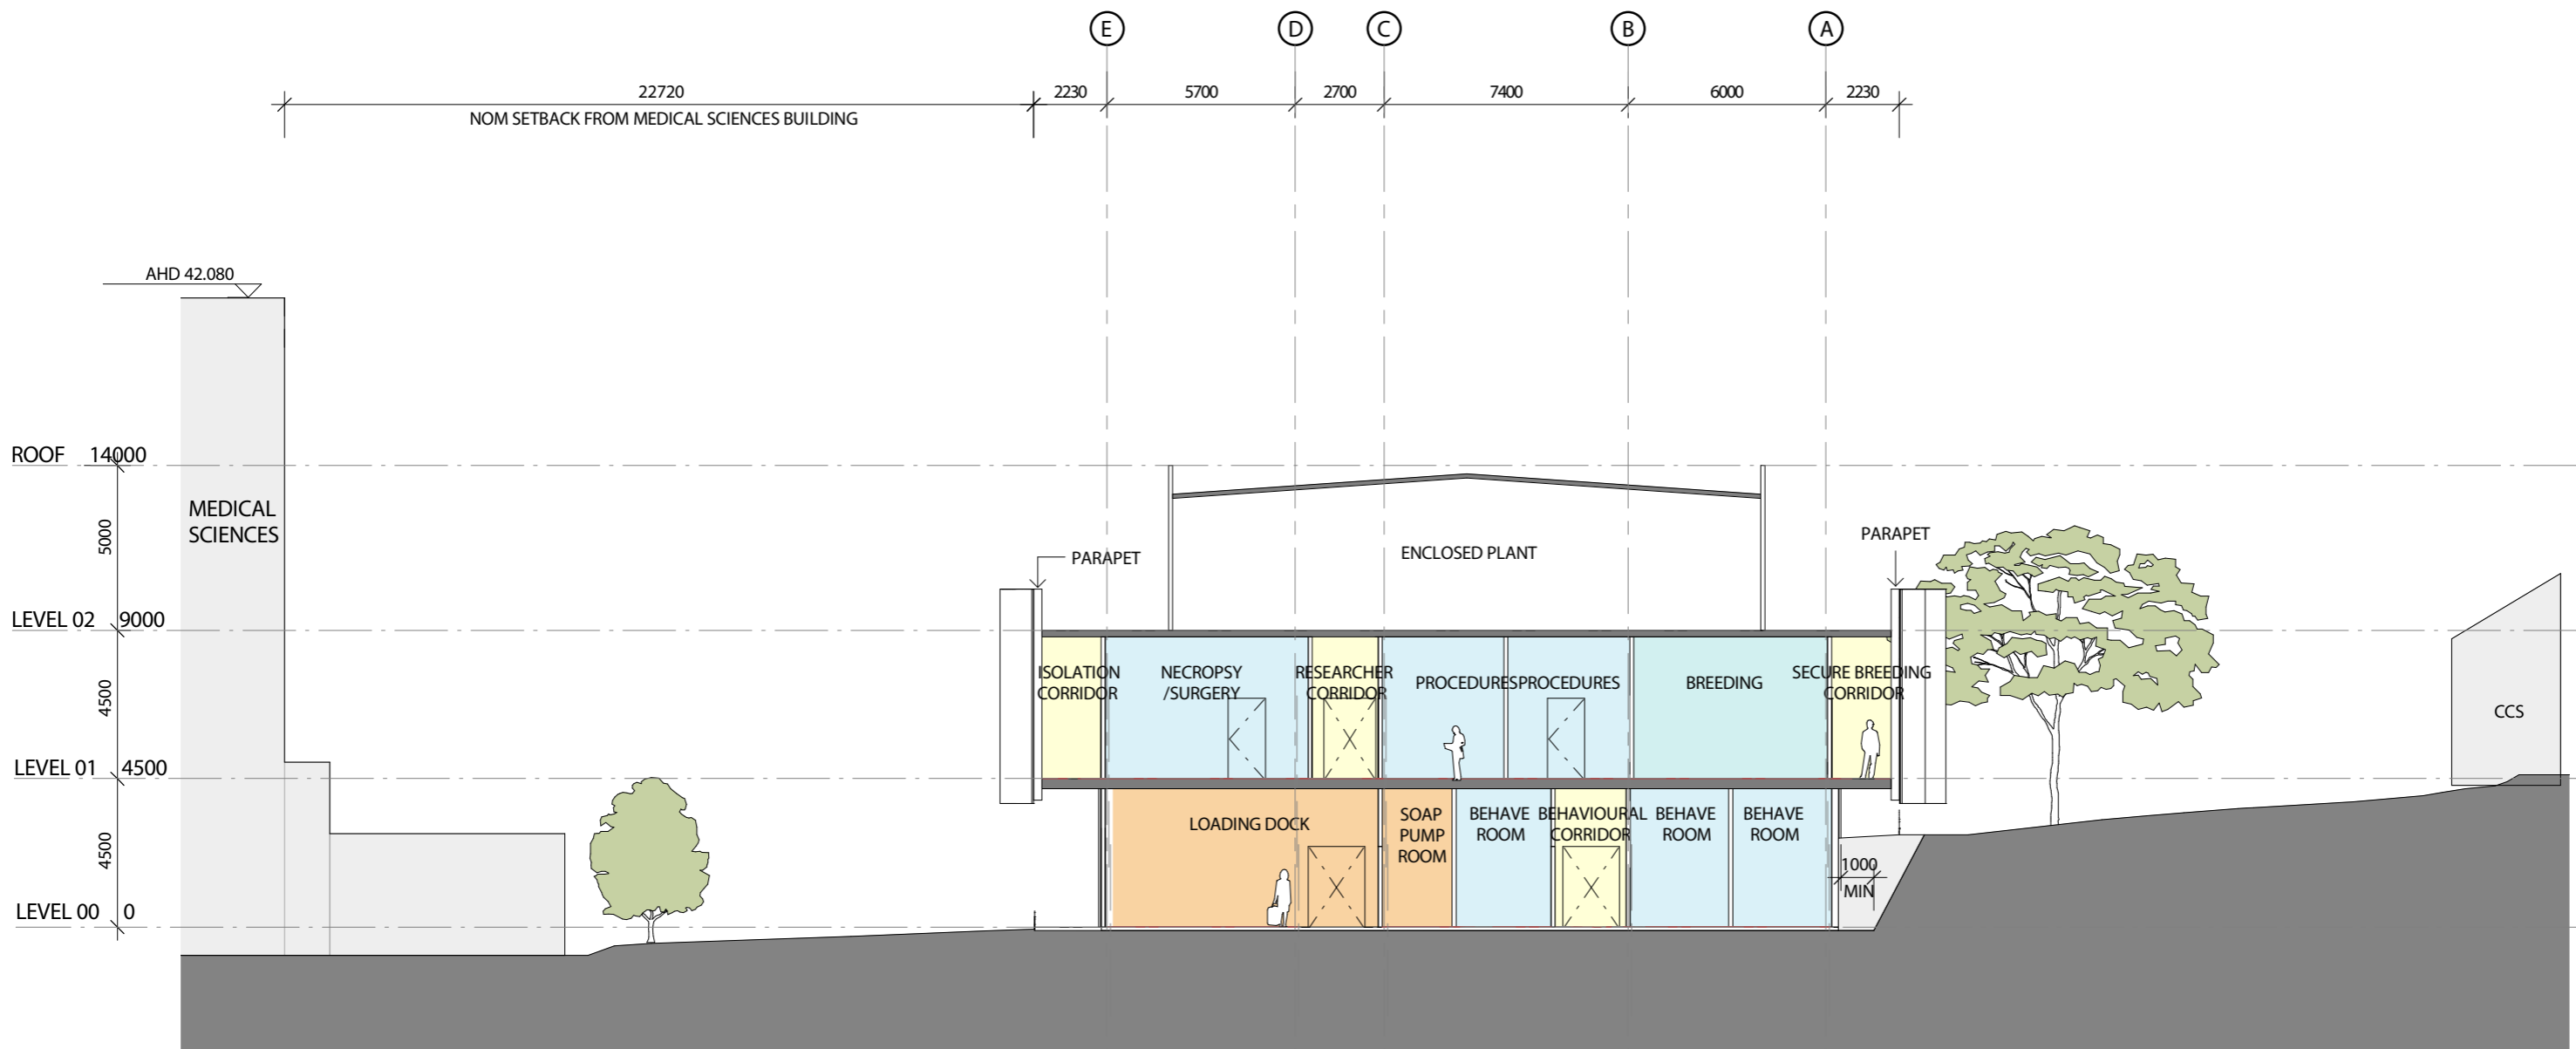

1 SECTION 01
SCALE 1 : 200

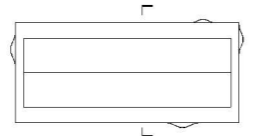


- CIRCULATION
- clean animal breeding and holding
- facility support
- laboratory support facilities

0000 SK12_0000 REV
1:200 @ A3
0 2 4 6M


**DENTON
CORKER
MARSHALL**

D0136 - UON BIORESOURCES
UNIVERSITY OF NEWCASTLE
CALLAGHAN CAMPUS

PLANNING
15/02/2018
SECTION 01
FOR INFORMATION ONLY

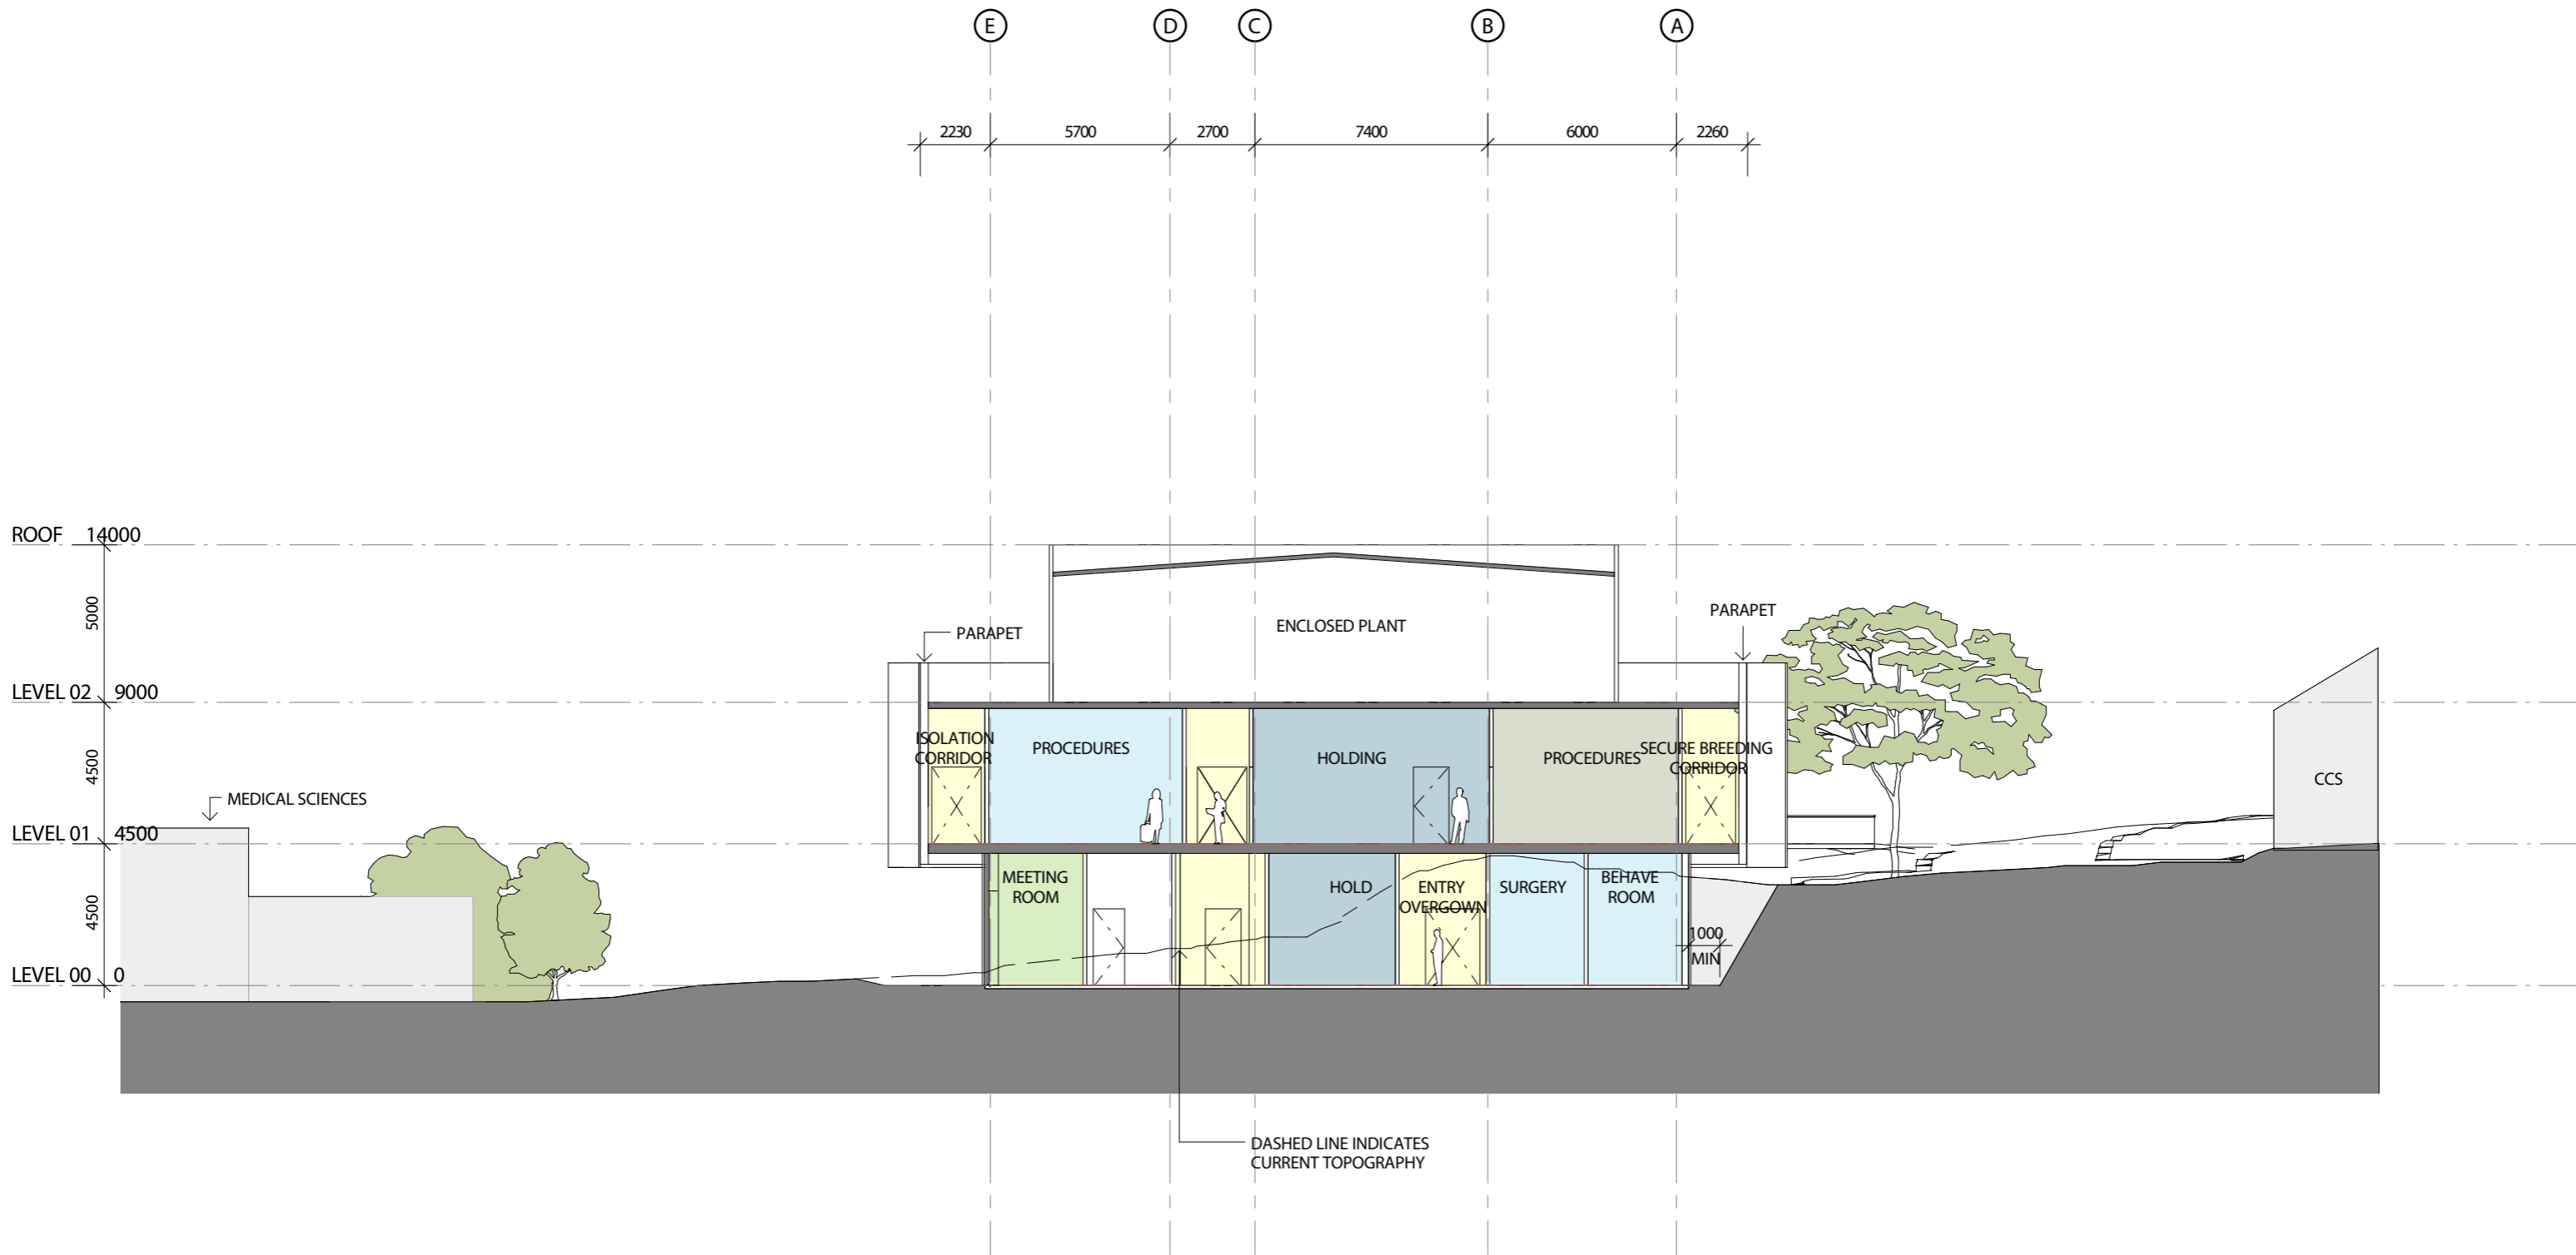

1 SECTION 02
SCALE 1 : 200

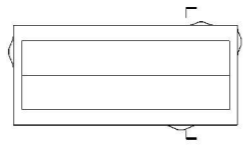


- administration facilities
- animal holding and proc space
- CIRCULATION
- clean animal breeding and procedures
- laboratory support facilities

0000 SK12_0001 REV
1:200 @ A3
0 2 4 6M


**DENTON
CORKER
MARSHALL**

D0136 - UON BIORESOURCES
UNIVERSITY OF NEWCASTLE
CALLAGHAN CAMPUS

PLANNING
15/02/2018
SECTION 02
FOR INFORMATION ONLY

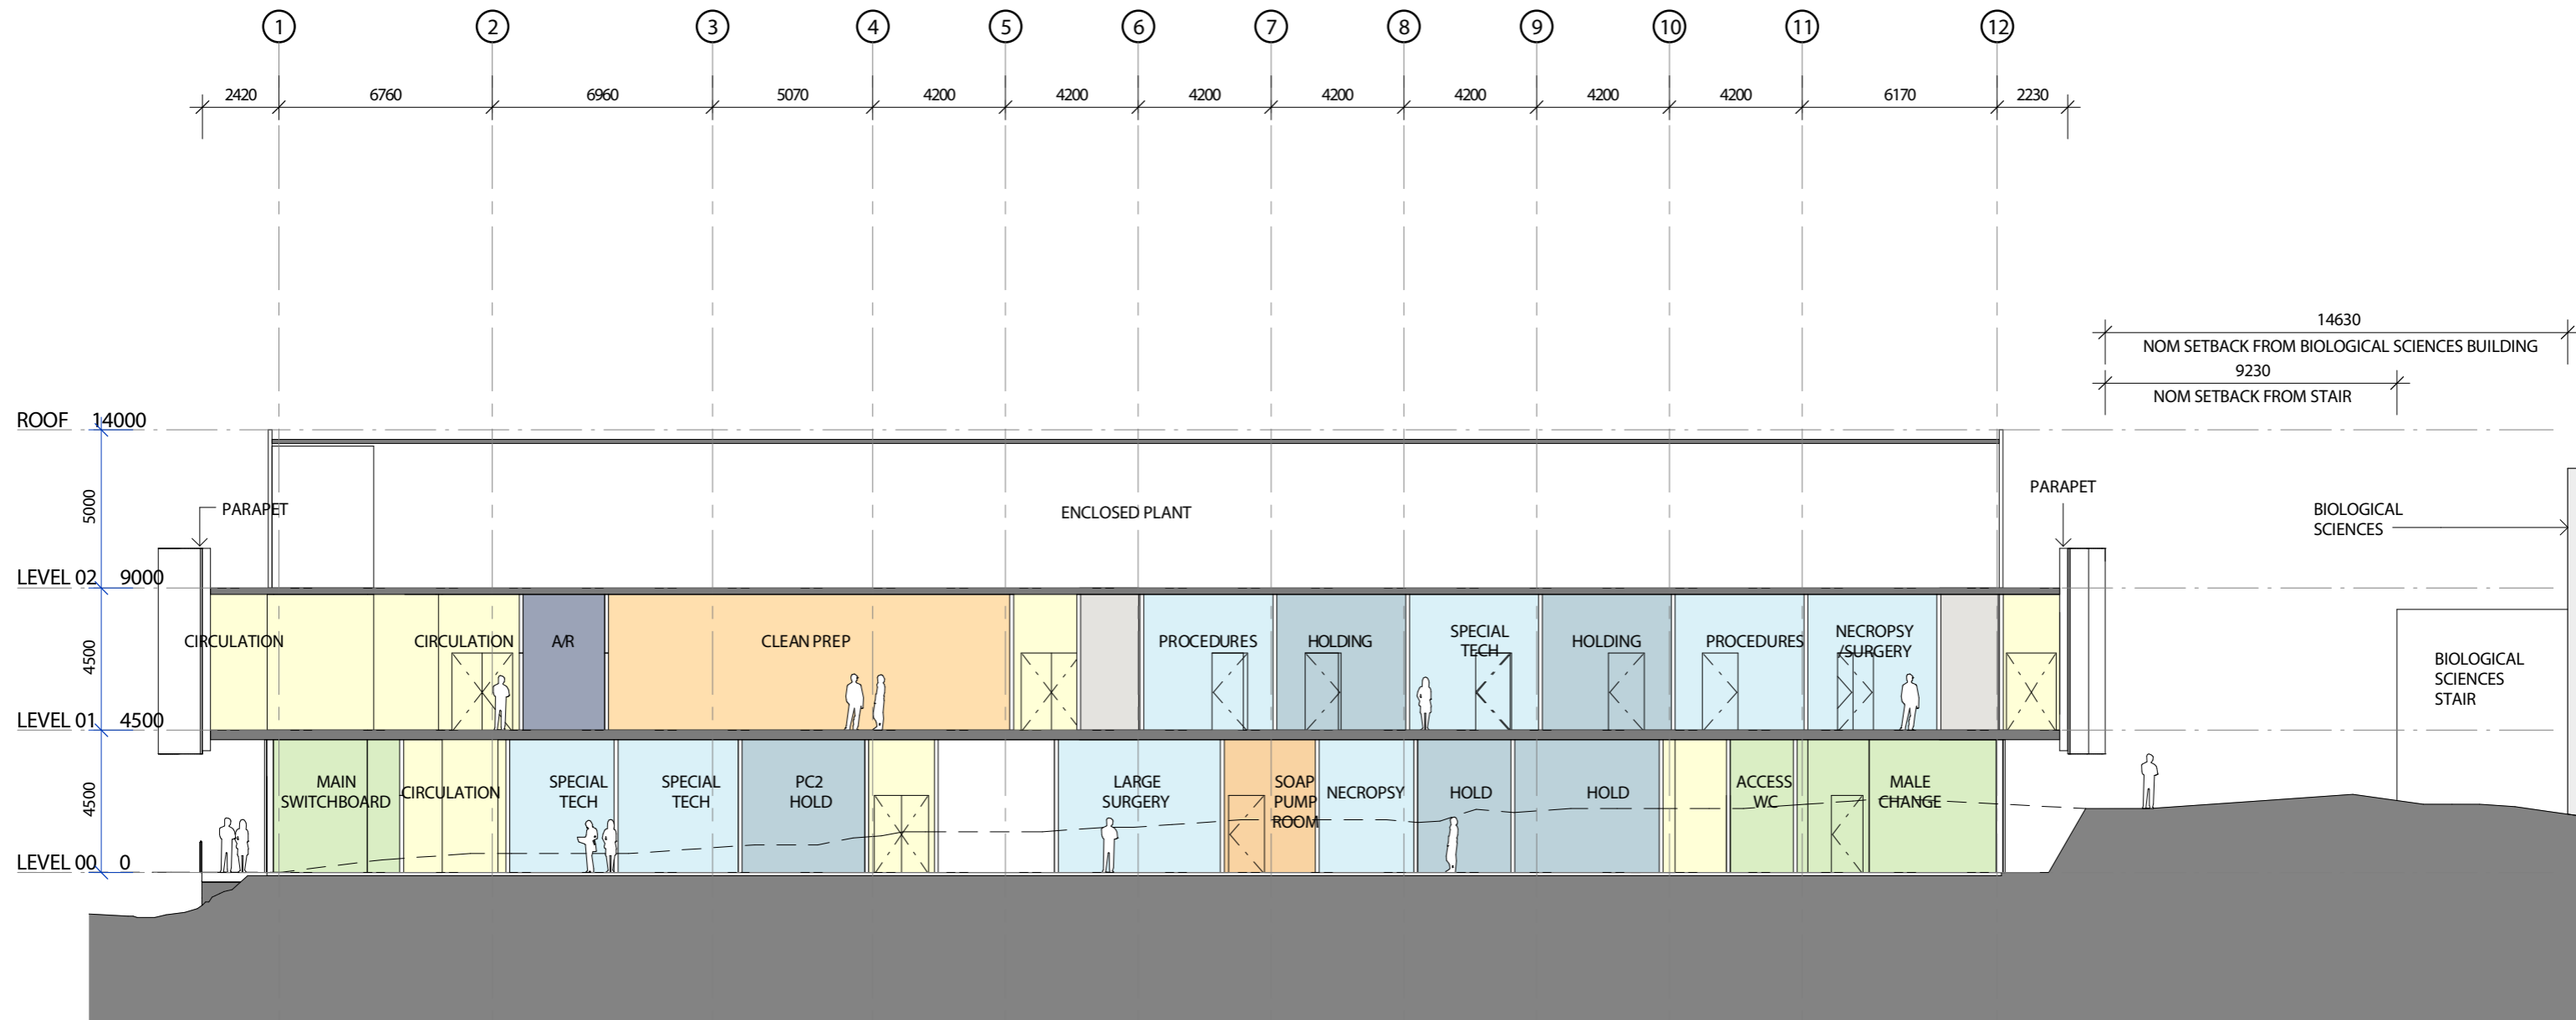

1 SECTION 03
SCALE 1 : 200

 


- A/R
- administration facilities
- animal holding and proc space
- central wash and cage processing
- CIRCULATION
- facility support
- laboratory support facilities

0000 SK12_0002 REV
1:200 @ A3
0 2 4 6M


**DENTON
CORKER
MARSHALL**

D0136 - UON BIORESOURCES
UNIVERSITY OF NEWCASTLE
CALLAGHAN CAMPUS


PLANNING
15/02/2018
SECTION 03
FOR INFORMATION ONLY

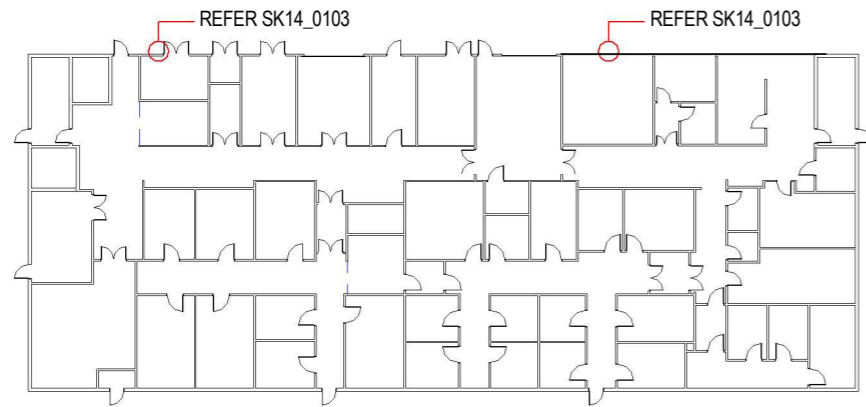

KEY PLAN GROUND FLOOR

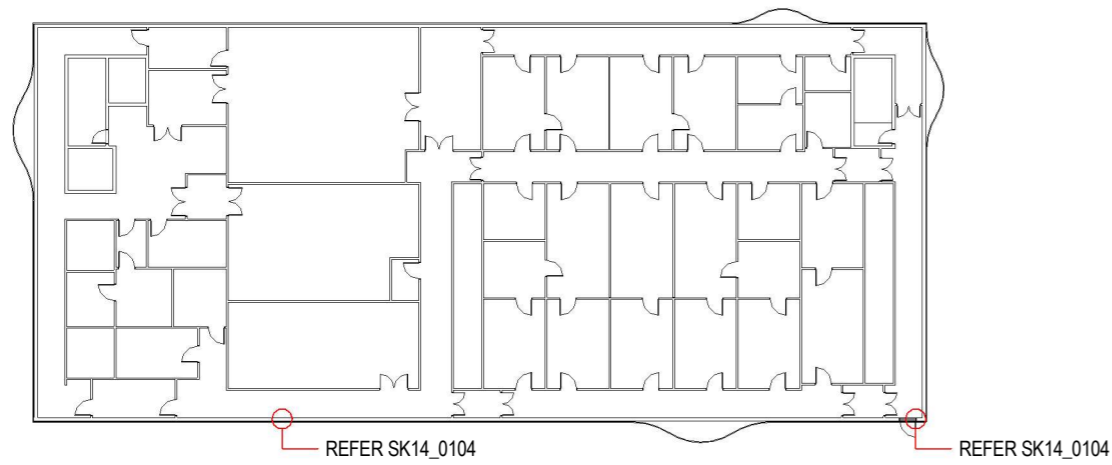

KEY PLAN FIRST FLOOR

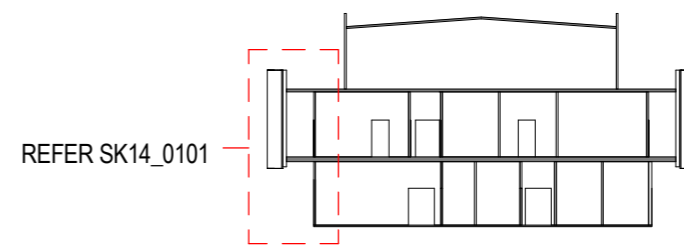

KEY SECTION

| | | | | | |
|------|-----------|-----|------------------------------|---|---|
| 0000 | SK04_0000 | REV | DENTON CORKER MARSHALL | D0136 - UON BIORESOURCES UNIVERSITY OF NEWCASTLE CALLAGHAN CAMPUS | PLANNING 16/02/2018 WALL SECTIONS KEY |
|------|-----------|-----|------------------------------|---|---|