

- - - Site/Lot Boundaries
- Proposed Open Space
- Other UoN Properties
- Proposed Through Site Link
- Building Envelope
- ▲ Proposed Building Entry
- 2 Number of Storeys
- △ Proposed Service Entry

Cox Architecture
 PO Box Q193, Sydney NSW 1230
 Level 6, 155 Clarence Street, Sydney NSW 2000 Australia
 T + 61 2 9267 9599 F + 61 2 9264 5844
 www.coxarchitecture.com.au




Nominated Architects
 Joe Agius No. 6491
 Russell Lee no. 6367

Rev	Description	By	Date
A	For DPIE Approval	LC	28.04.20
B	For DPIE Approval	LB	26.09.23


Project	University of Newcastle Honeysuckle City Campus Development
Drawing Title	Site Plan
Scale	1:1000 @A3




Date	28.09.2023	Drawn	LB	Checked	SA	Approved	IC
CAD File				Revision	B		
Drawing Number	SK 01						

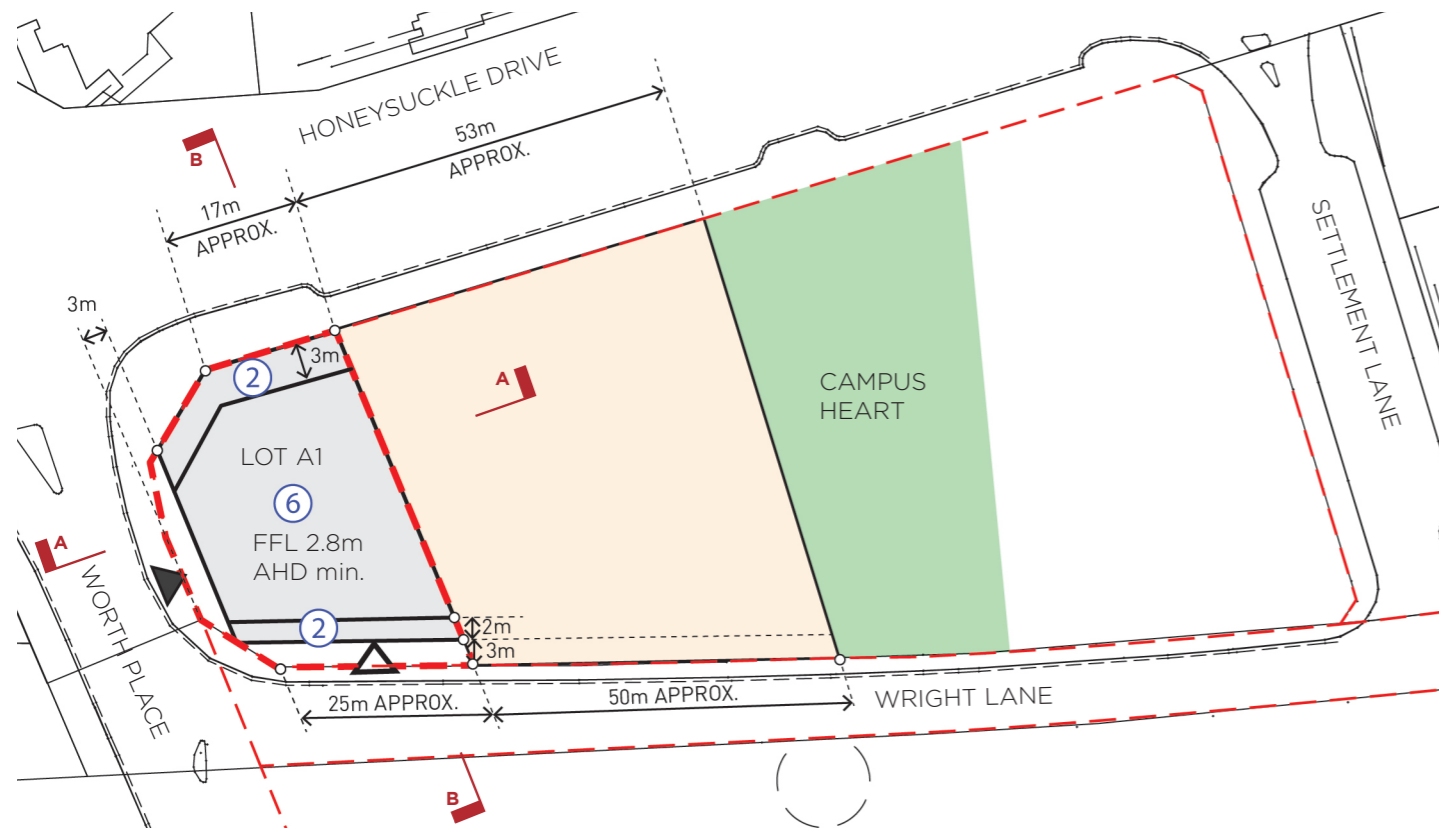

LOT A1 PLAN
1:1000

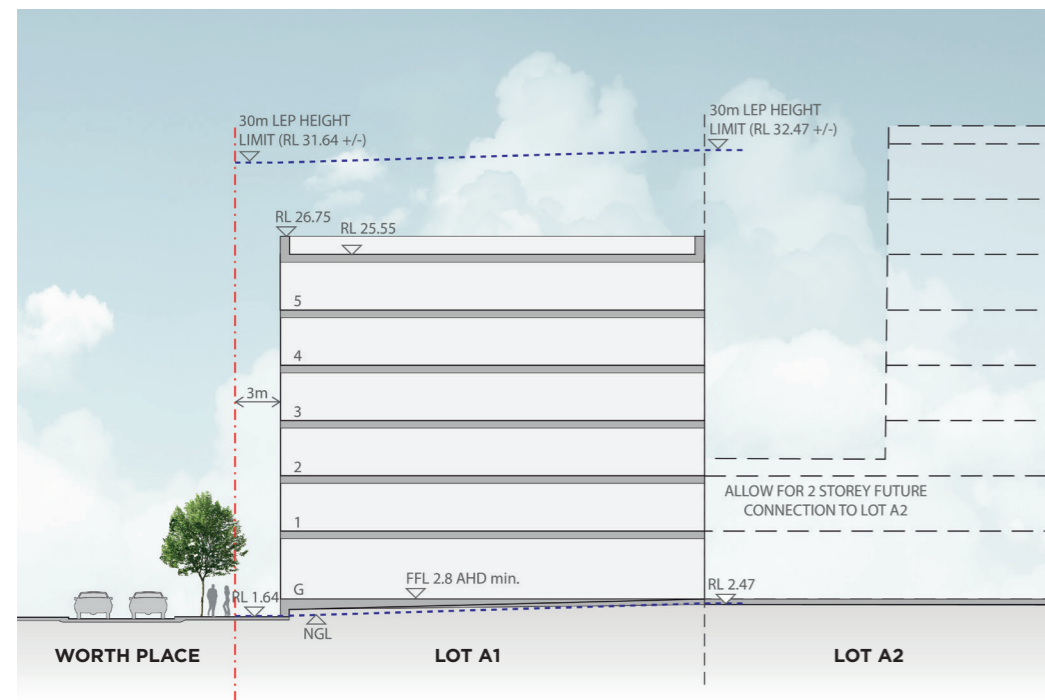

SECTION A
1:500

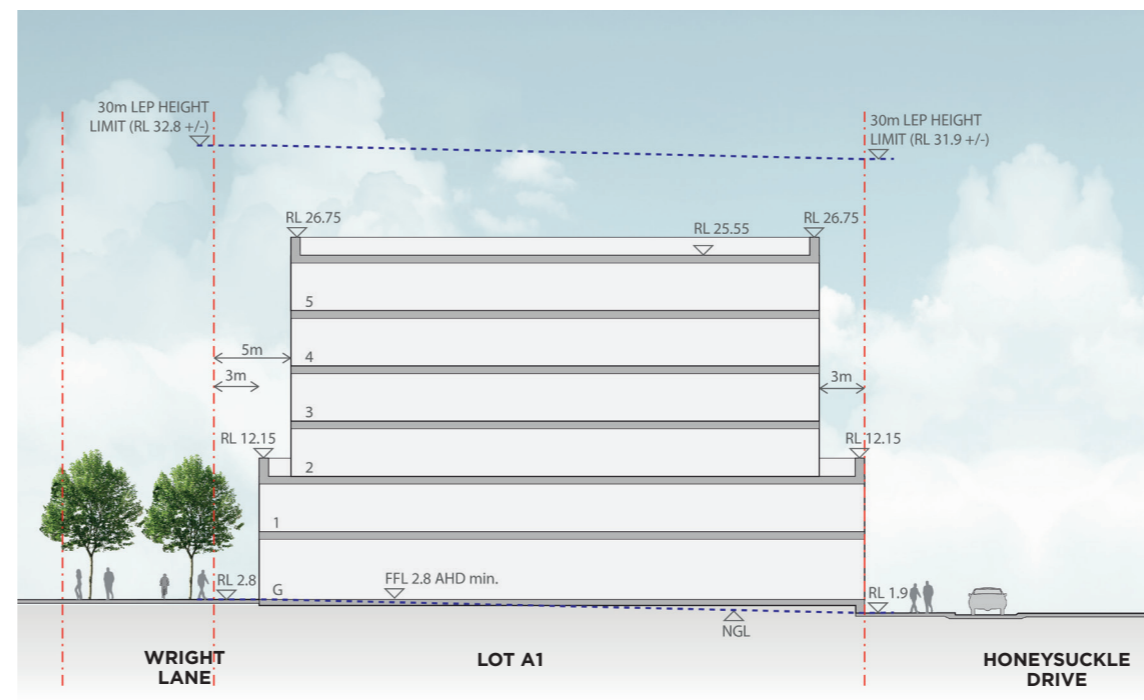

SECTION B
1:500


Cox Architecture
 PO Box Q193, Sydney NSW 1230
 Level 6, 155 Clarence Street, Sydney NSW 2000 Australia
 T + 61 2 9267 9599 F + 61 2 9264 5844
 www.coxarchitecture.com.au




Nominated Architects
 Jose Agius No. 6491
 Russell Lee no. 6367

Cox Architecture Pty Ltd ACN 002 535 891


Rev	Description	By	Date	Project	Date	Drawn	Checked	Approved
A	For DPIE Approval	LC	28.04.20	University of Newcastle Honeysuckle City Campus Development	28.09.2023	LB	SA	IC
B	For DPIE Approval	LB	26.09.23	Drawing Title Lot A1 - Plan and Sections	CAD File			Revision B
				Scale AS SHOWN @A3	Drawing Number SK 02			

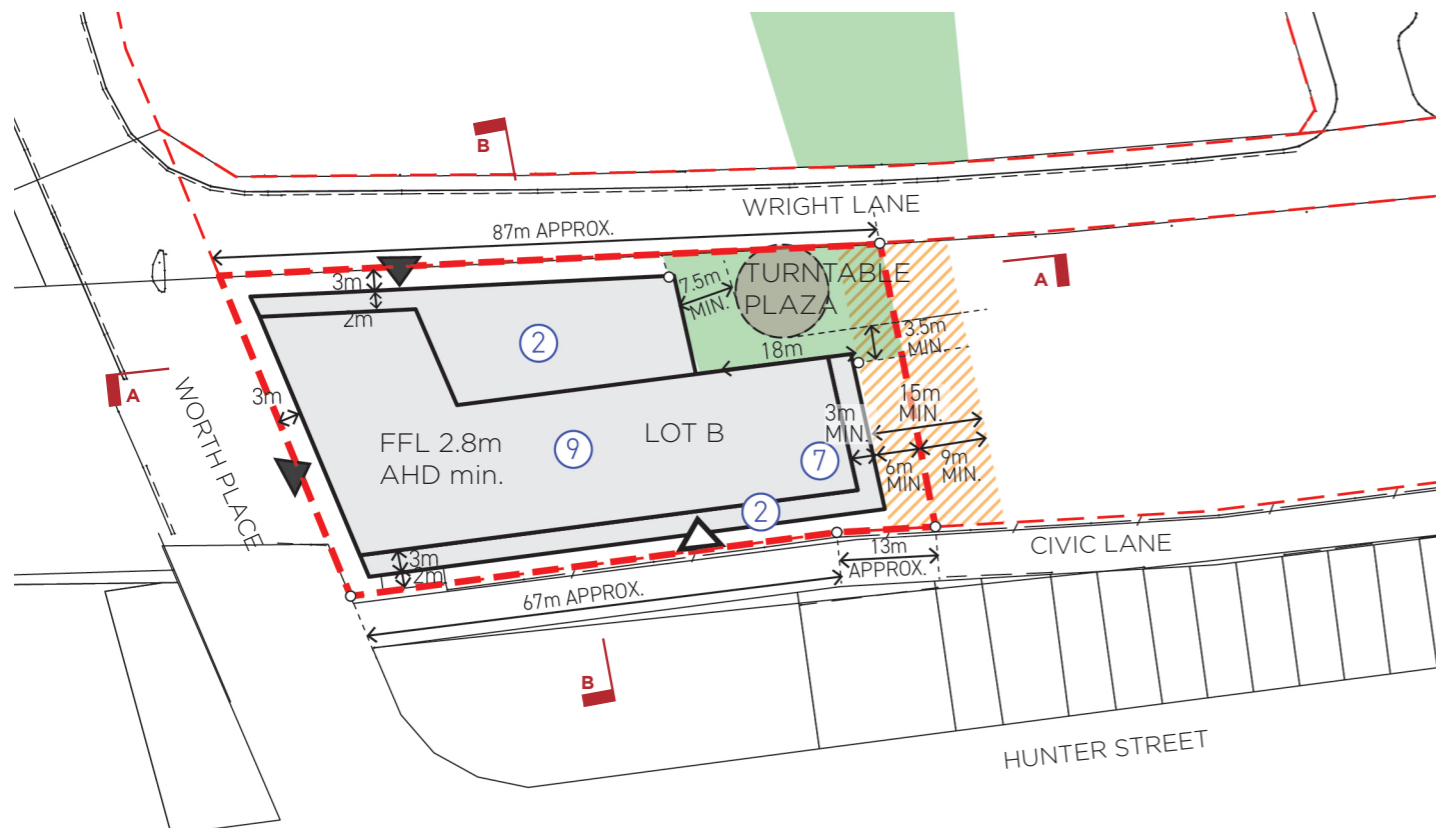

LOT B PLAN

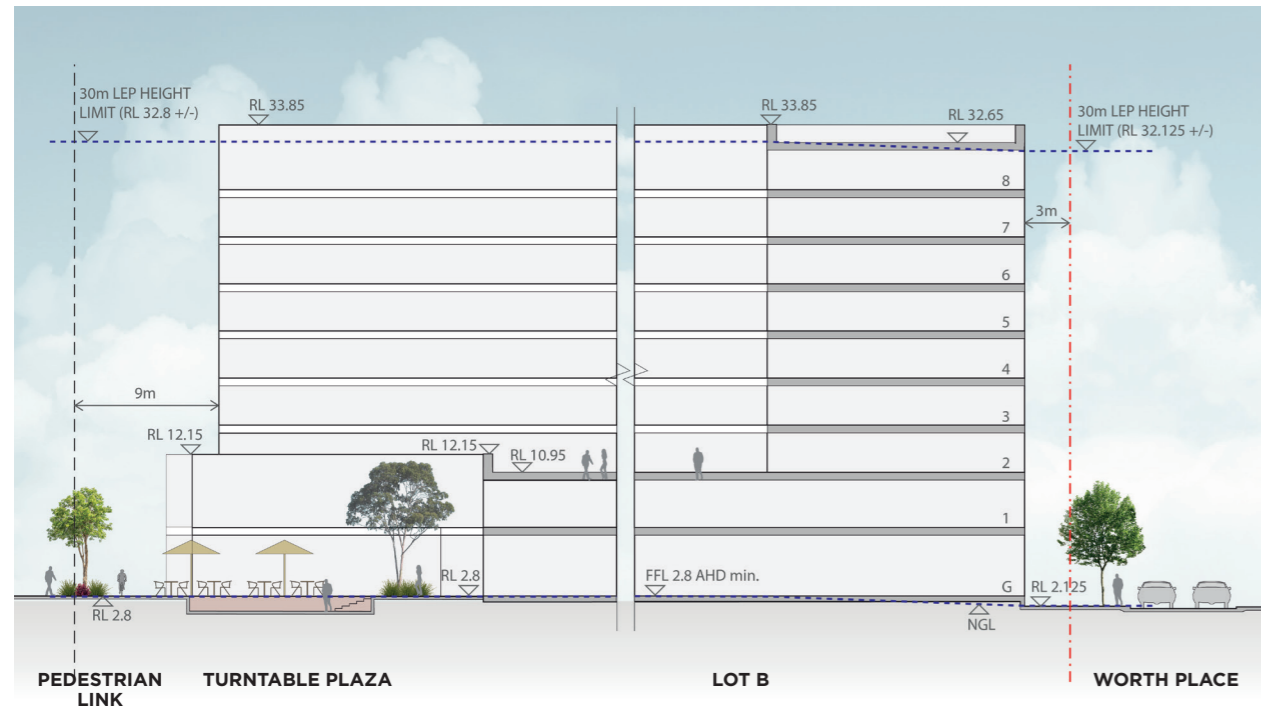

**SECTION A
1:500**

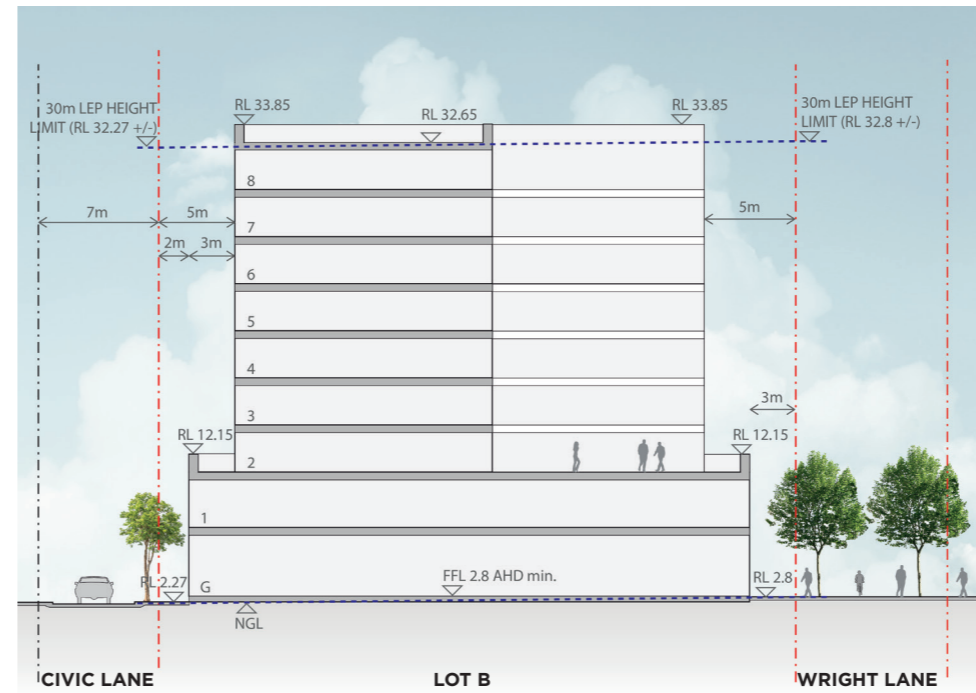

**SECTION B
1:500**

Cox Architecture
 PO Box Q193, Sydney NSW 1230
 Level 6, 155 Clarence Street, Sydney NSW 2000 Australia
 T + 61 2 9267 9599 F + 61 2 9264 5844
 www.coxarchitecture.com.au




Nominated Architects
 Jose Agius No. 6491
 Russell Lee no. 6367


Rev	Description	By	Date	Project	Date	Drawn	Checked	Approved
A	For DPIE Approval	LC	28.04.20	University of Newcastle Honeysuckle City Campus Development	28.09.2023	LB	SA	IC
B	For DPIE Approval	LB	26.09.23	Drawing Title Lot B - Plan and Sections	CAD File			Revision B
				Scale AS SHOWN @A3	Drawing Number SK 04			



LOT C PLAN

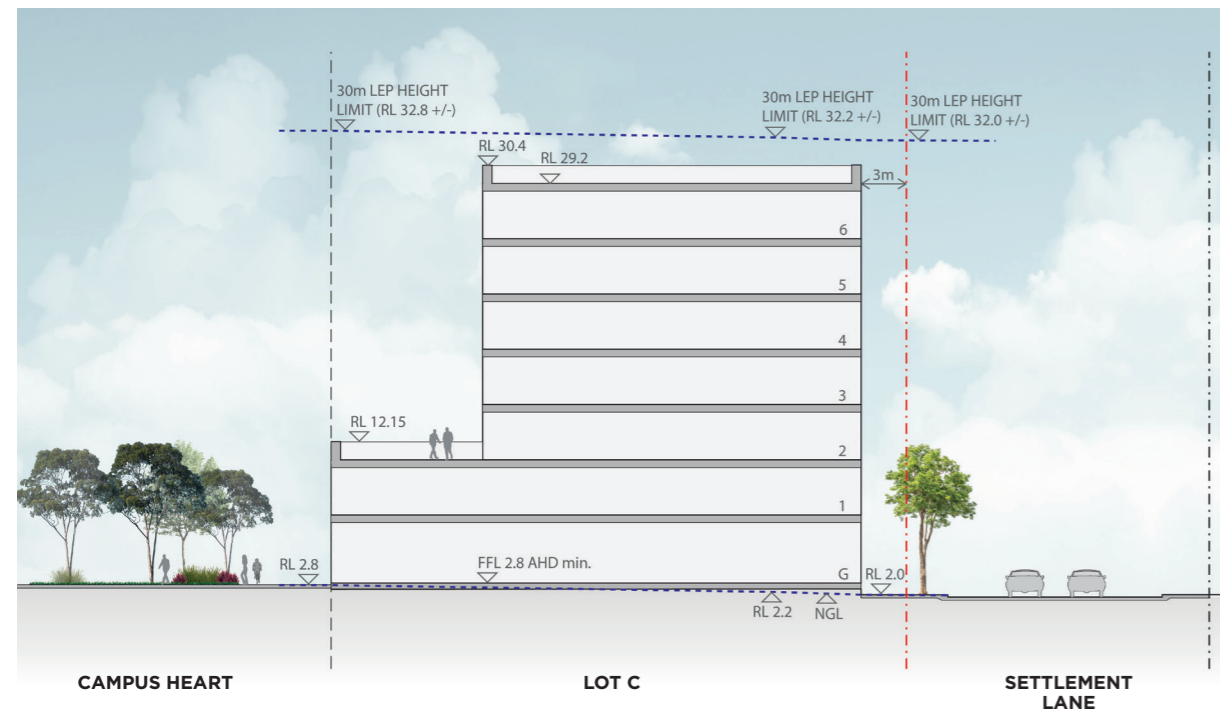

**SECTION A
1:500**

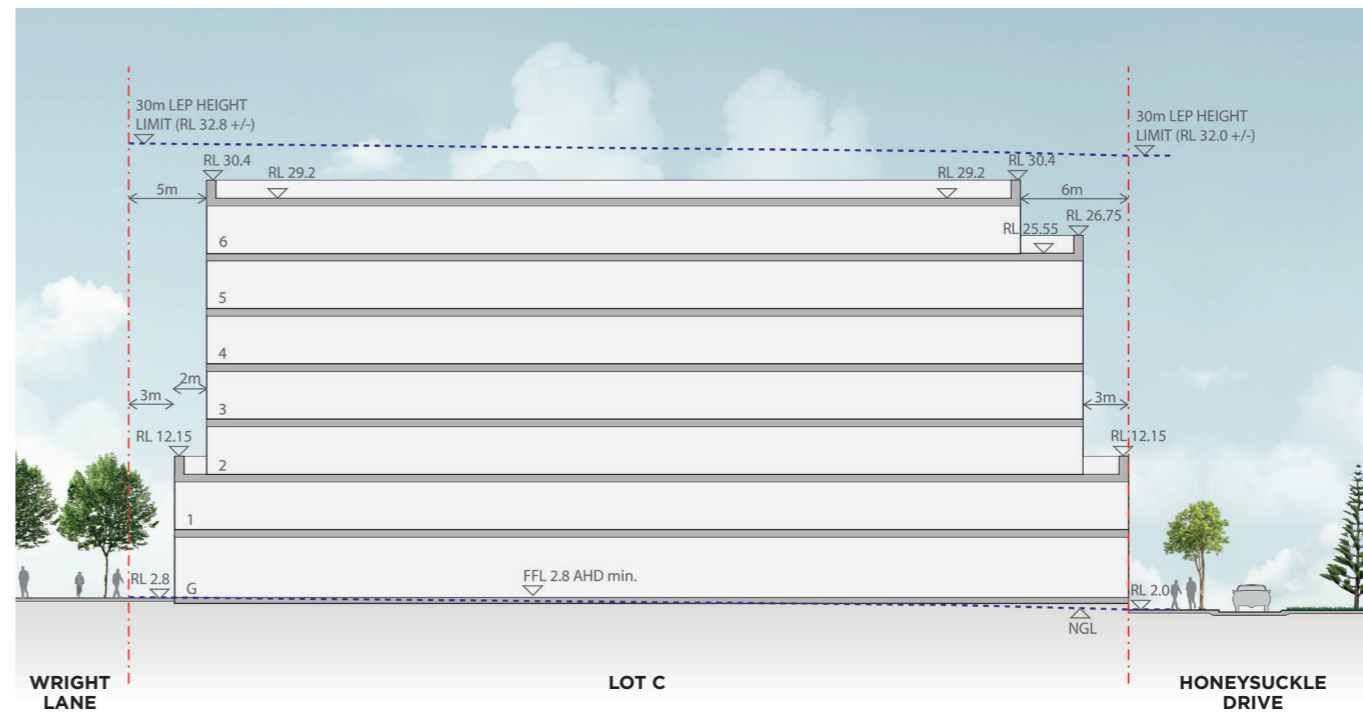


**SECTION B
1:500**

Cox Architecture
 PO Box Q193, Sydney NSW 1230
 Level 6, 155 Clarence Street, Sydney NSW 2000 Australia
 T + 61 2 9267 9599 F + 61 2 9264 5844
 www.coxarchitecture.com.au




Nominated Architects
 Joe Agius No. 6491
 Russell Lee no. 6367


Rev	Description	By	Date	Project	Date	Drawn	Checked	Approved
A	For DPIE Approval	LC	28.04.20	University of Newcastle Honeyuckle City Campus Development	28.09.2023	LB	SA	IC
B	For DPIE Approval	LB	26.09.23	Drawing Title Lot C - Plan and Sections	CAD File			Revision B
				Scale AS SHOWN @A3	Drawing Number SK 05			

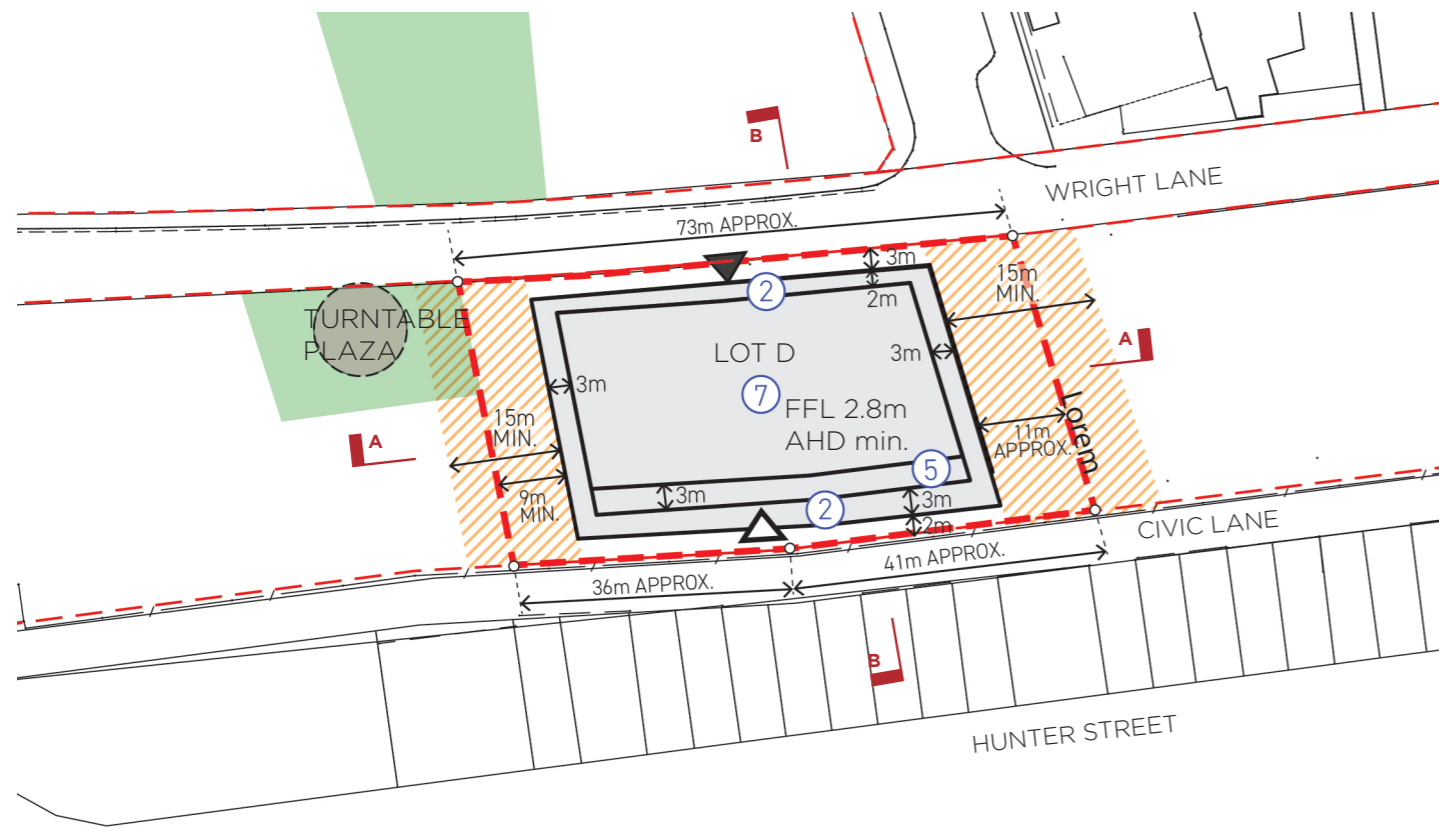

LOT D PLAN

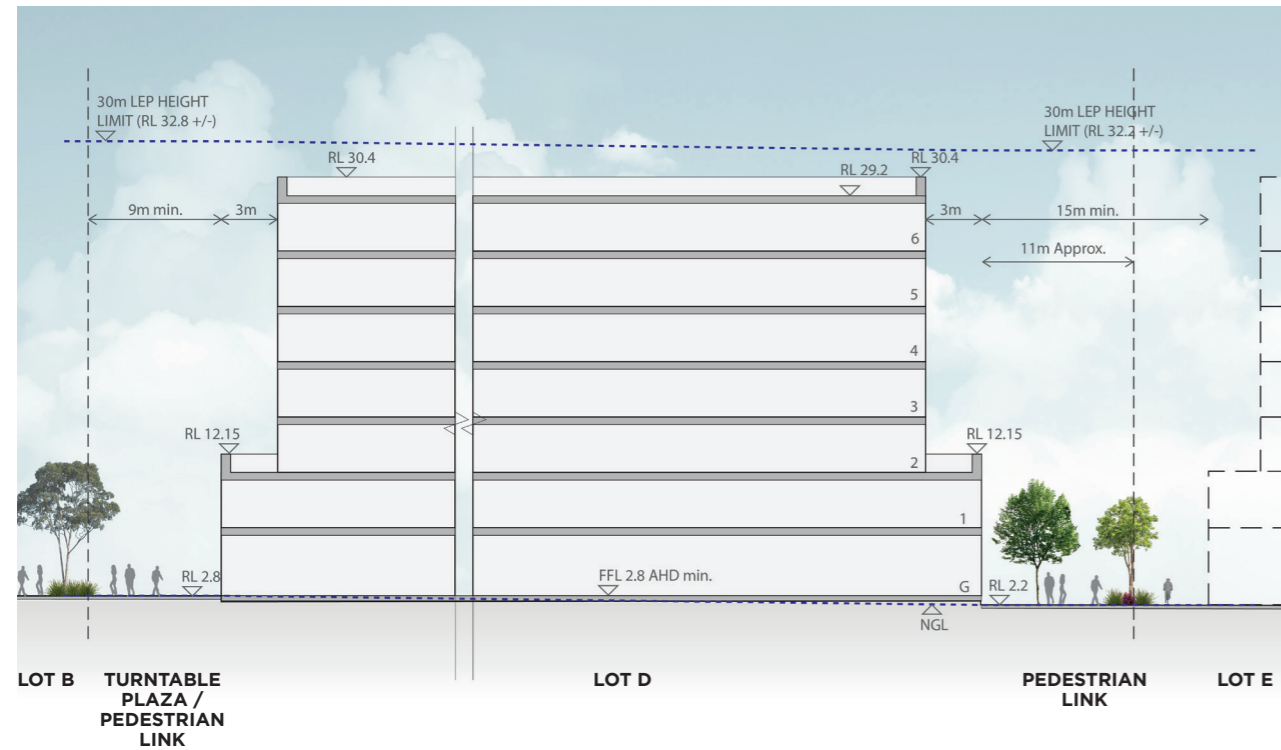

**SECTION A
1:500**

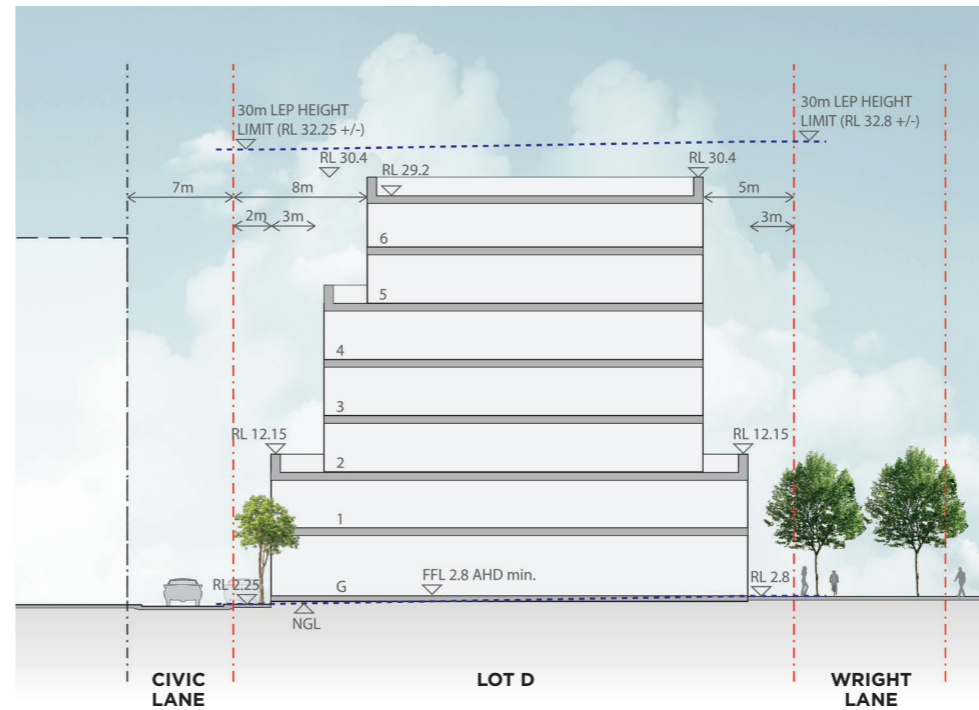

**SECTION B
1:500**

Cox Architecture
 PO Box Q193, Sydney NSW 1230
 Level 6, 155 Clarence Street, Sydney NSW 2000 Australia
 T + 61 2 9267 9599 F + 61 2 9264 5844
 www.coxarchitecture.com.au




Nominated Architects
 Joe Agius No. 6491
 Russell Lee no. 6367

Cox Architecture Pty Ltd ACN 002 535 891


Rev	Description	By	Date
A	For DPIE Approval	LC	28.04.20
B	For DPIE Approval	LB	26.09.23

Project	Date
University of Newcastle Honeysuckle City Campus Development	28.09.2023
Drawing Title	Scale
Lot D - Plan and Sections	AS SHOWN @A3


Date	Drawn	Checked	Approved
28.09.2023	LB	SA	IC
Drawing Number			Revision
SK 06			B

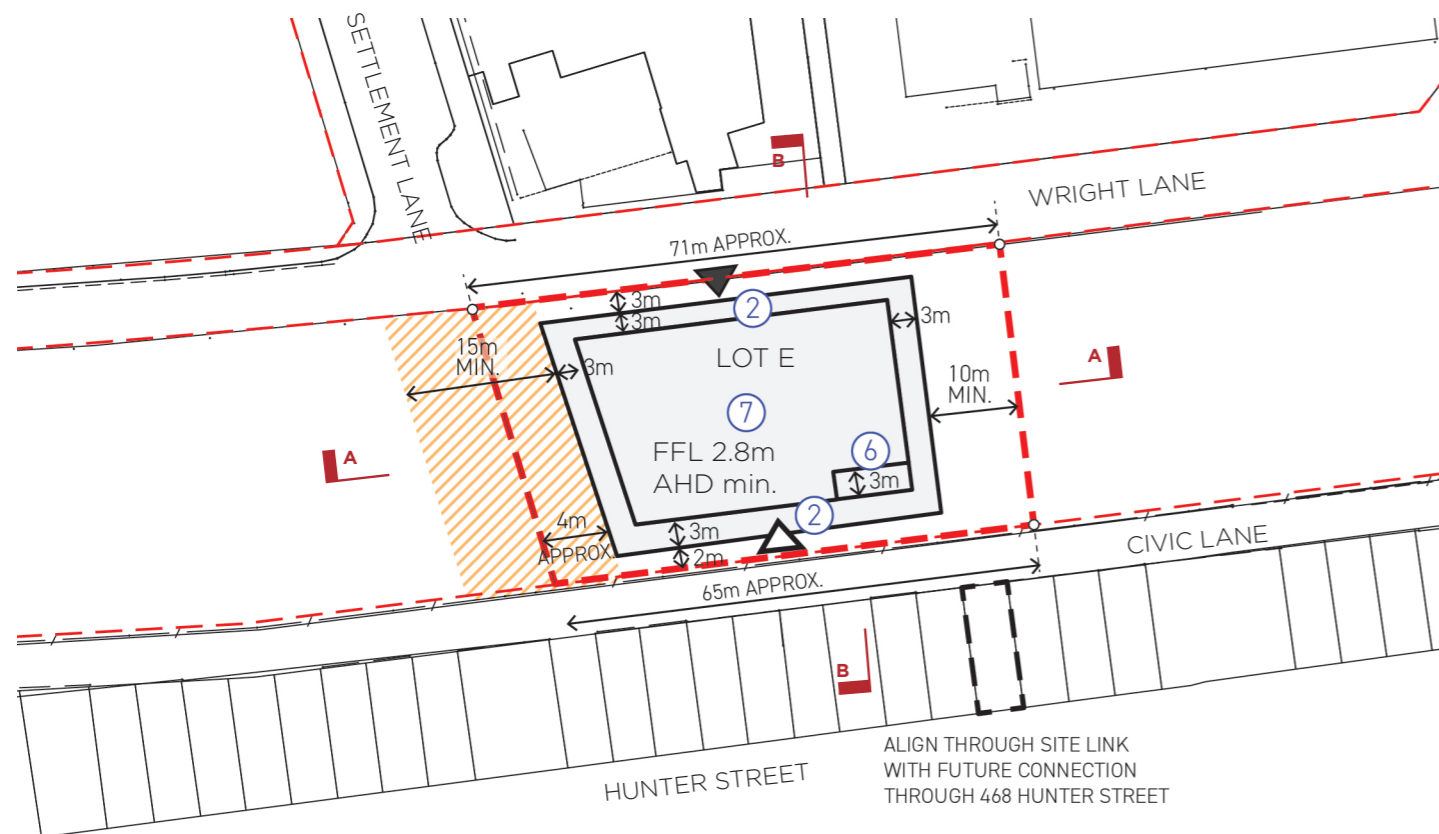

LOT E PLAN

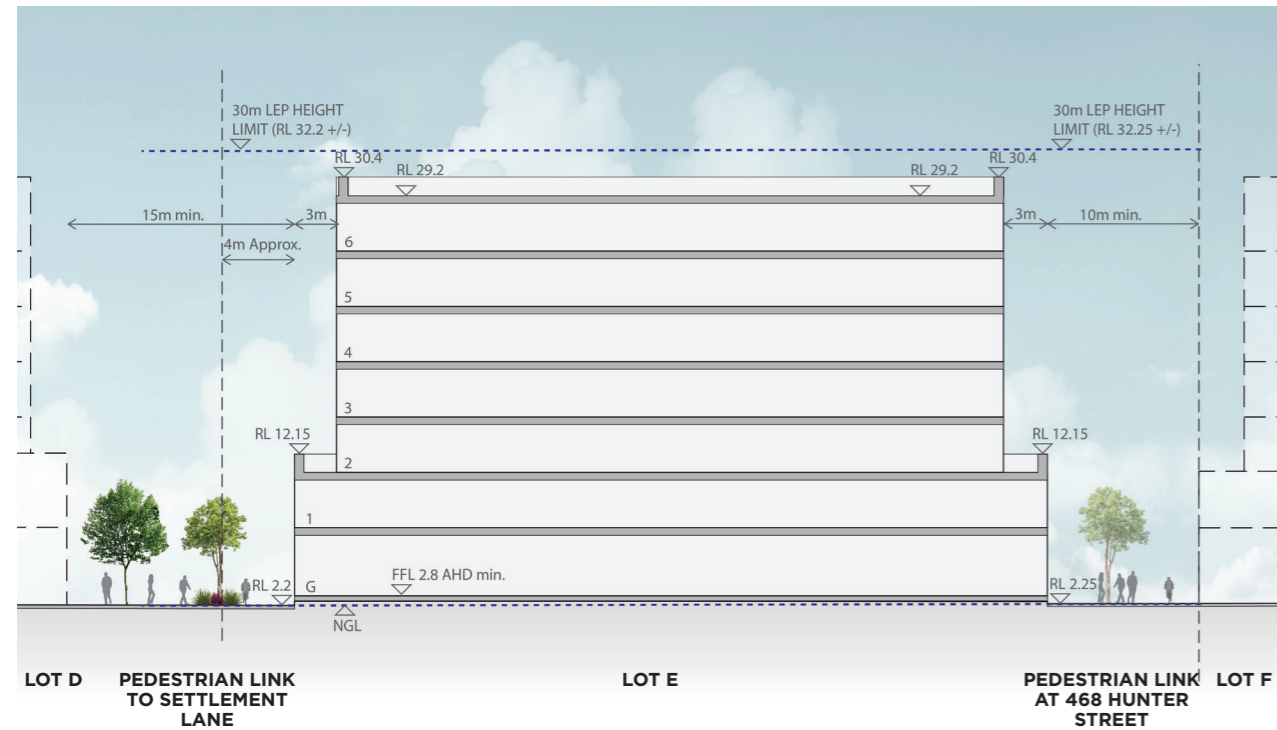

**SECTION A
1:500**

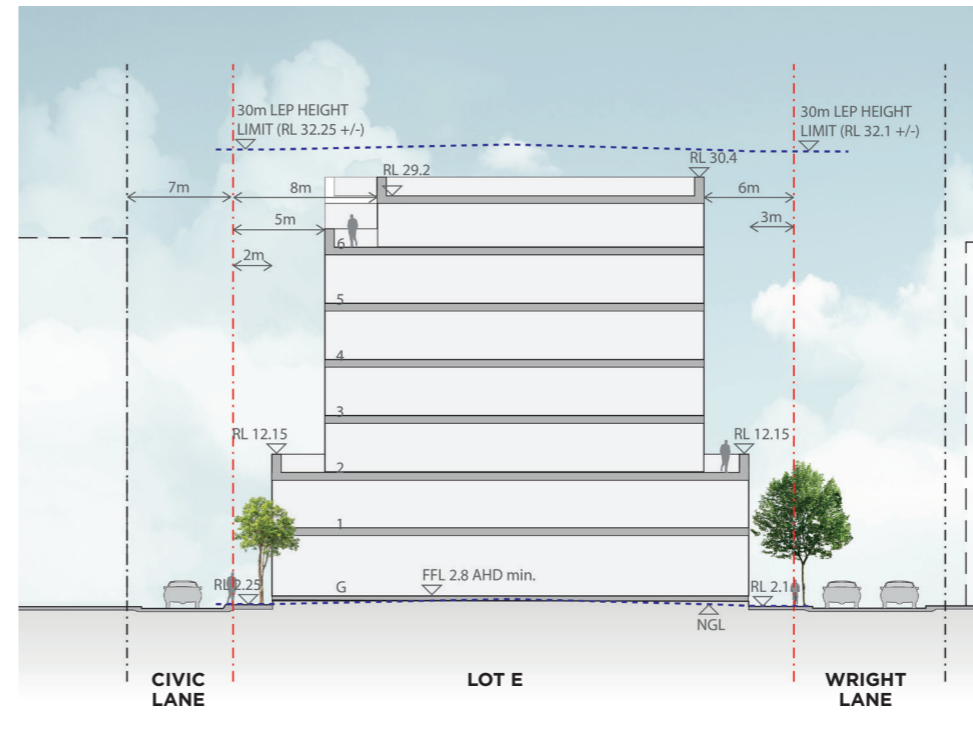

**SECTION B
1:500**

Cox Architecture
 PO Box Q193, Sydney NSW 1230
 Level 6, 155 Clarence Street, Sydney NSW 2000 Australia
 T + 61 2 9267 9599 F + 61 2 9264 5844
 www.coxarchitecture.com.au




Nominated Architects
 Jose Agius No. 6491
 Russell Lee no. 6367


Rev	Description	By	Date
A	For DPIE Approval	LC	28.04.20
B	For DPIE Approval	LB	26.09.23

Project	University of Newcastle Honeysuckle City Campus Development
Drawing Title	Lot E - Plan and Sections
Scale	AS SHOWN @A3


Date	28.09.2023	Drawn	LB	Checked	SA	Approved	IC
CAD File						Revision B	
Drawing Number SK 07							

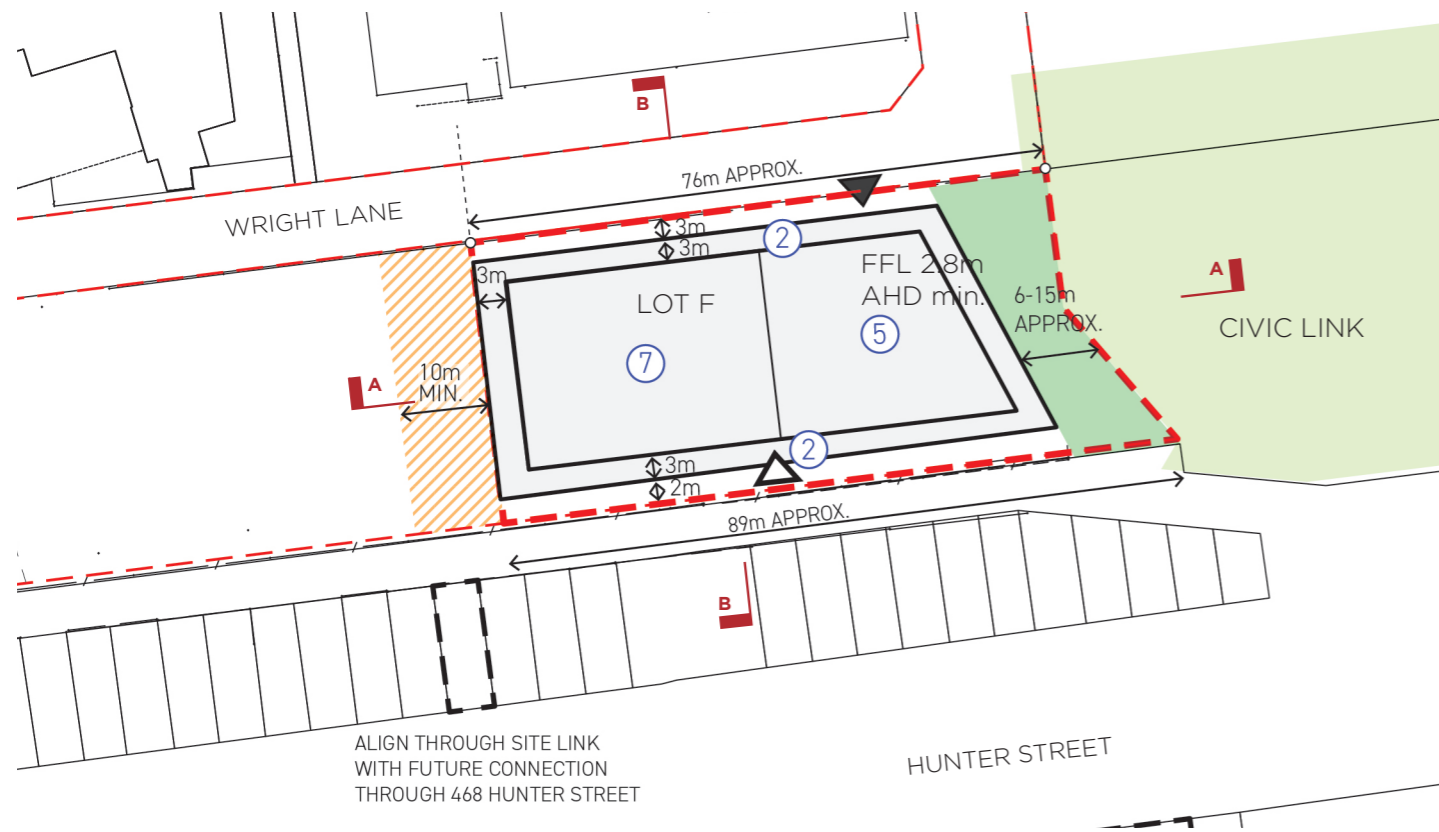

LOT F PLAN

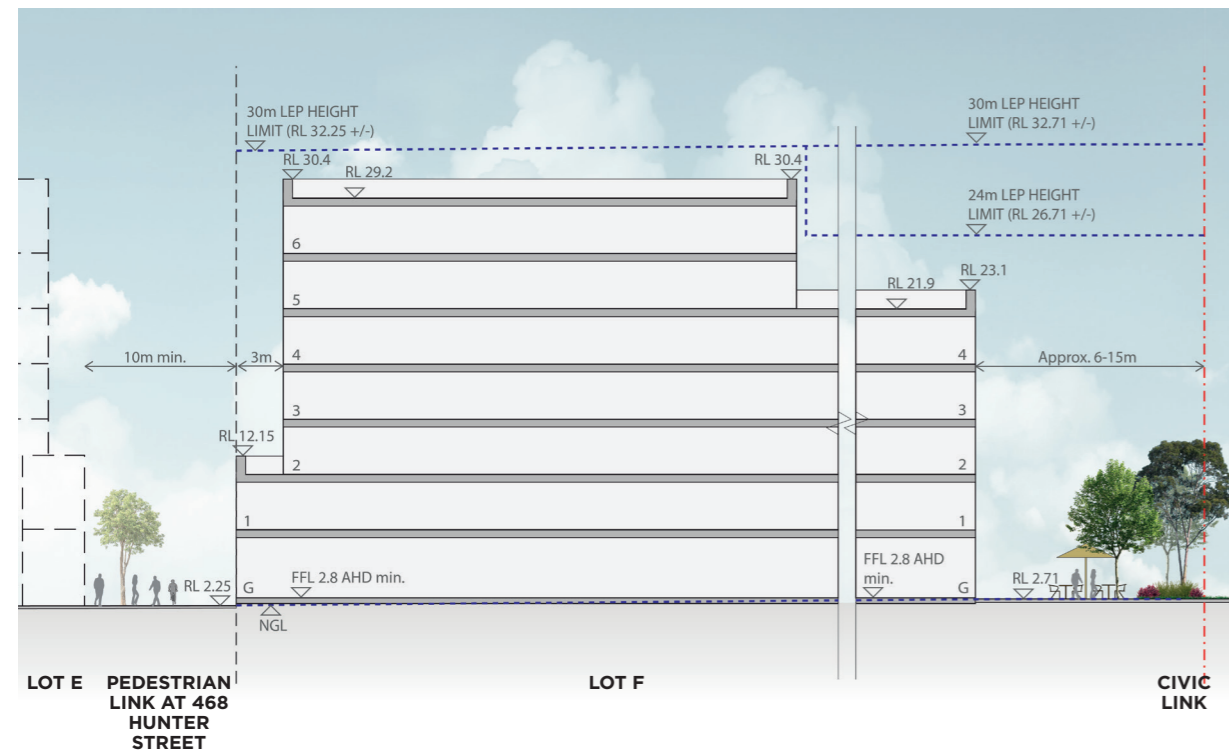

**SECTION A
1:500**

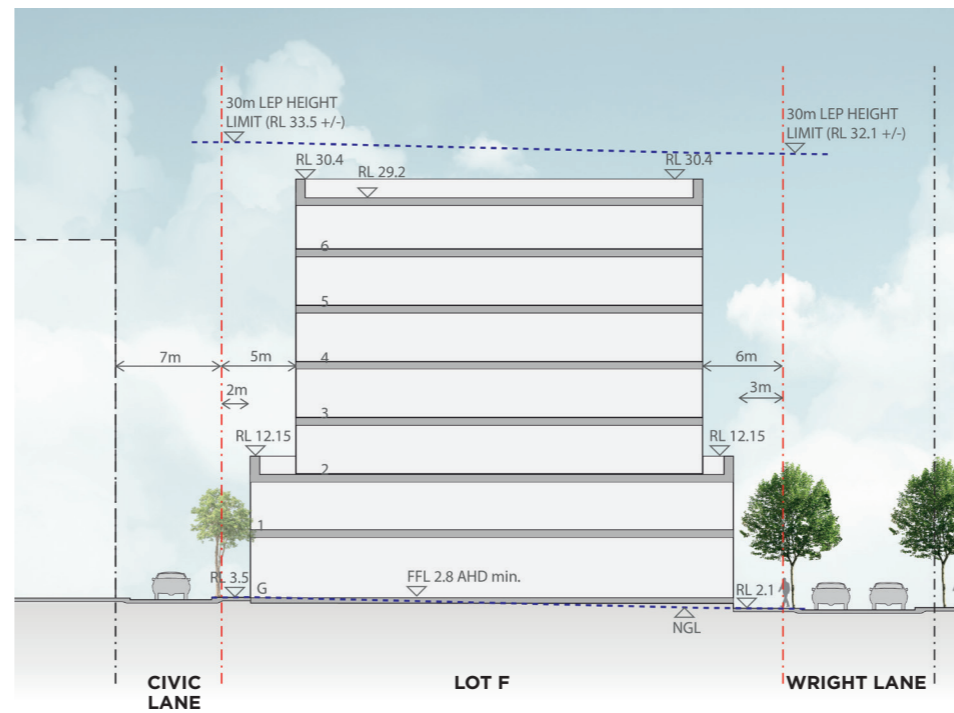

**SECTION B
1:500**

Cox Architecture
 PO Box Q193, Sydney NSW 1230
 Level 6, 155 Clarence Street, Sydney NSW 2000 Australia
 T + 61 2 9267 9599 F + 61 2 9264 5844
 www.coxarchitecture.com.au



Nominated Architects
 Joe Agius No. 6491
 Russell Lee no. 6367

Cox Architecture Pty Ltd ACN 002 535 891

Rev	Description	By	Date
A	For DPIE Approval	LC	28.04.20
B	For DPIE Approval	LB	26.09.23

Project	University of Newcastle Honeysuckle City Campus Development
Drawing Title	Lot F - Plan and Sections
Scale	AS SHOWN @A3

Date	28.09.2023	Drawn	LB	Checked	SA	Approved	IC
CAD File				Revision	B		
Drawing Number	SK 08						