
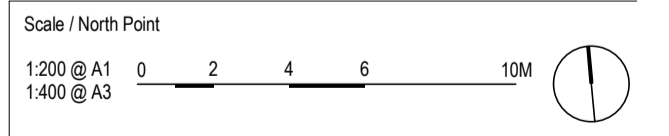


General Notes
 Do not scale from drawing. Use marked dimensions.
 To be read in conjunction with all other Consultant's drawings.
 The Architect to be immediately notified of any discrepancies.
 Copyright on this drawing retained by the Architect.
 Electronic files are subject to the terms of the
 Denton Corker Marshall Electronic Data Disclaimer.

SITE NOTES:
 REFER A04 SITEWORKS DRAWING PACKAGE FOR
 LANDSCAPE DETAILS.
 REFER CIVIL + SERVICE ENGINEER'S DOCUMENTATION
 FOR EXTERNAL SITE WORKS.
 REFER SITE SURVEY FOR EXISTING SITE CONDITION.

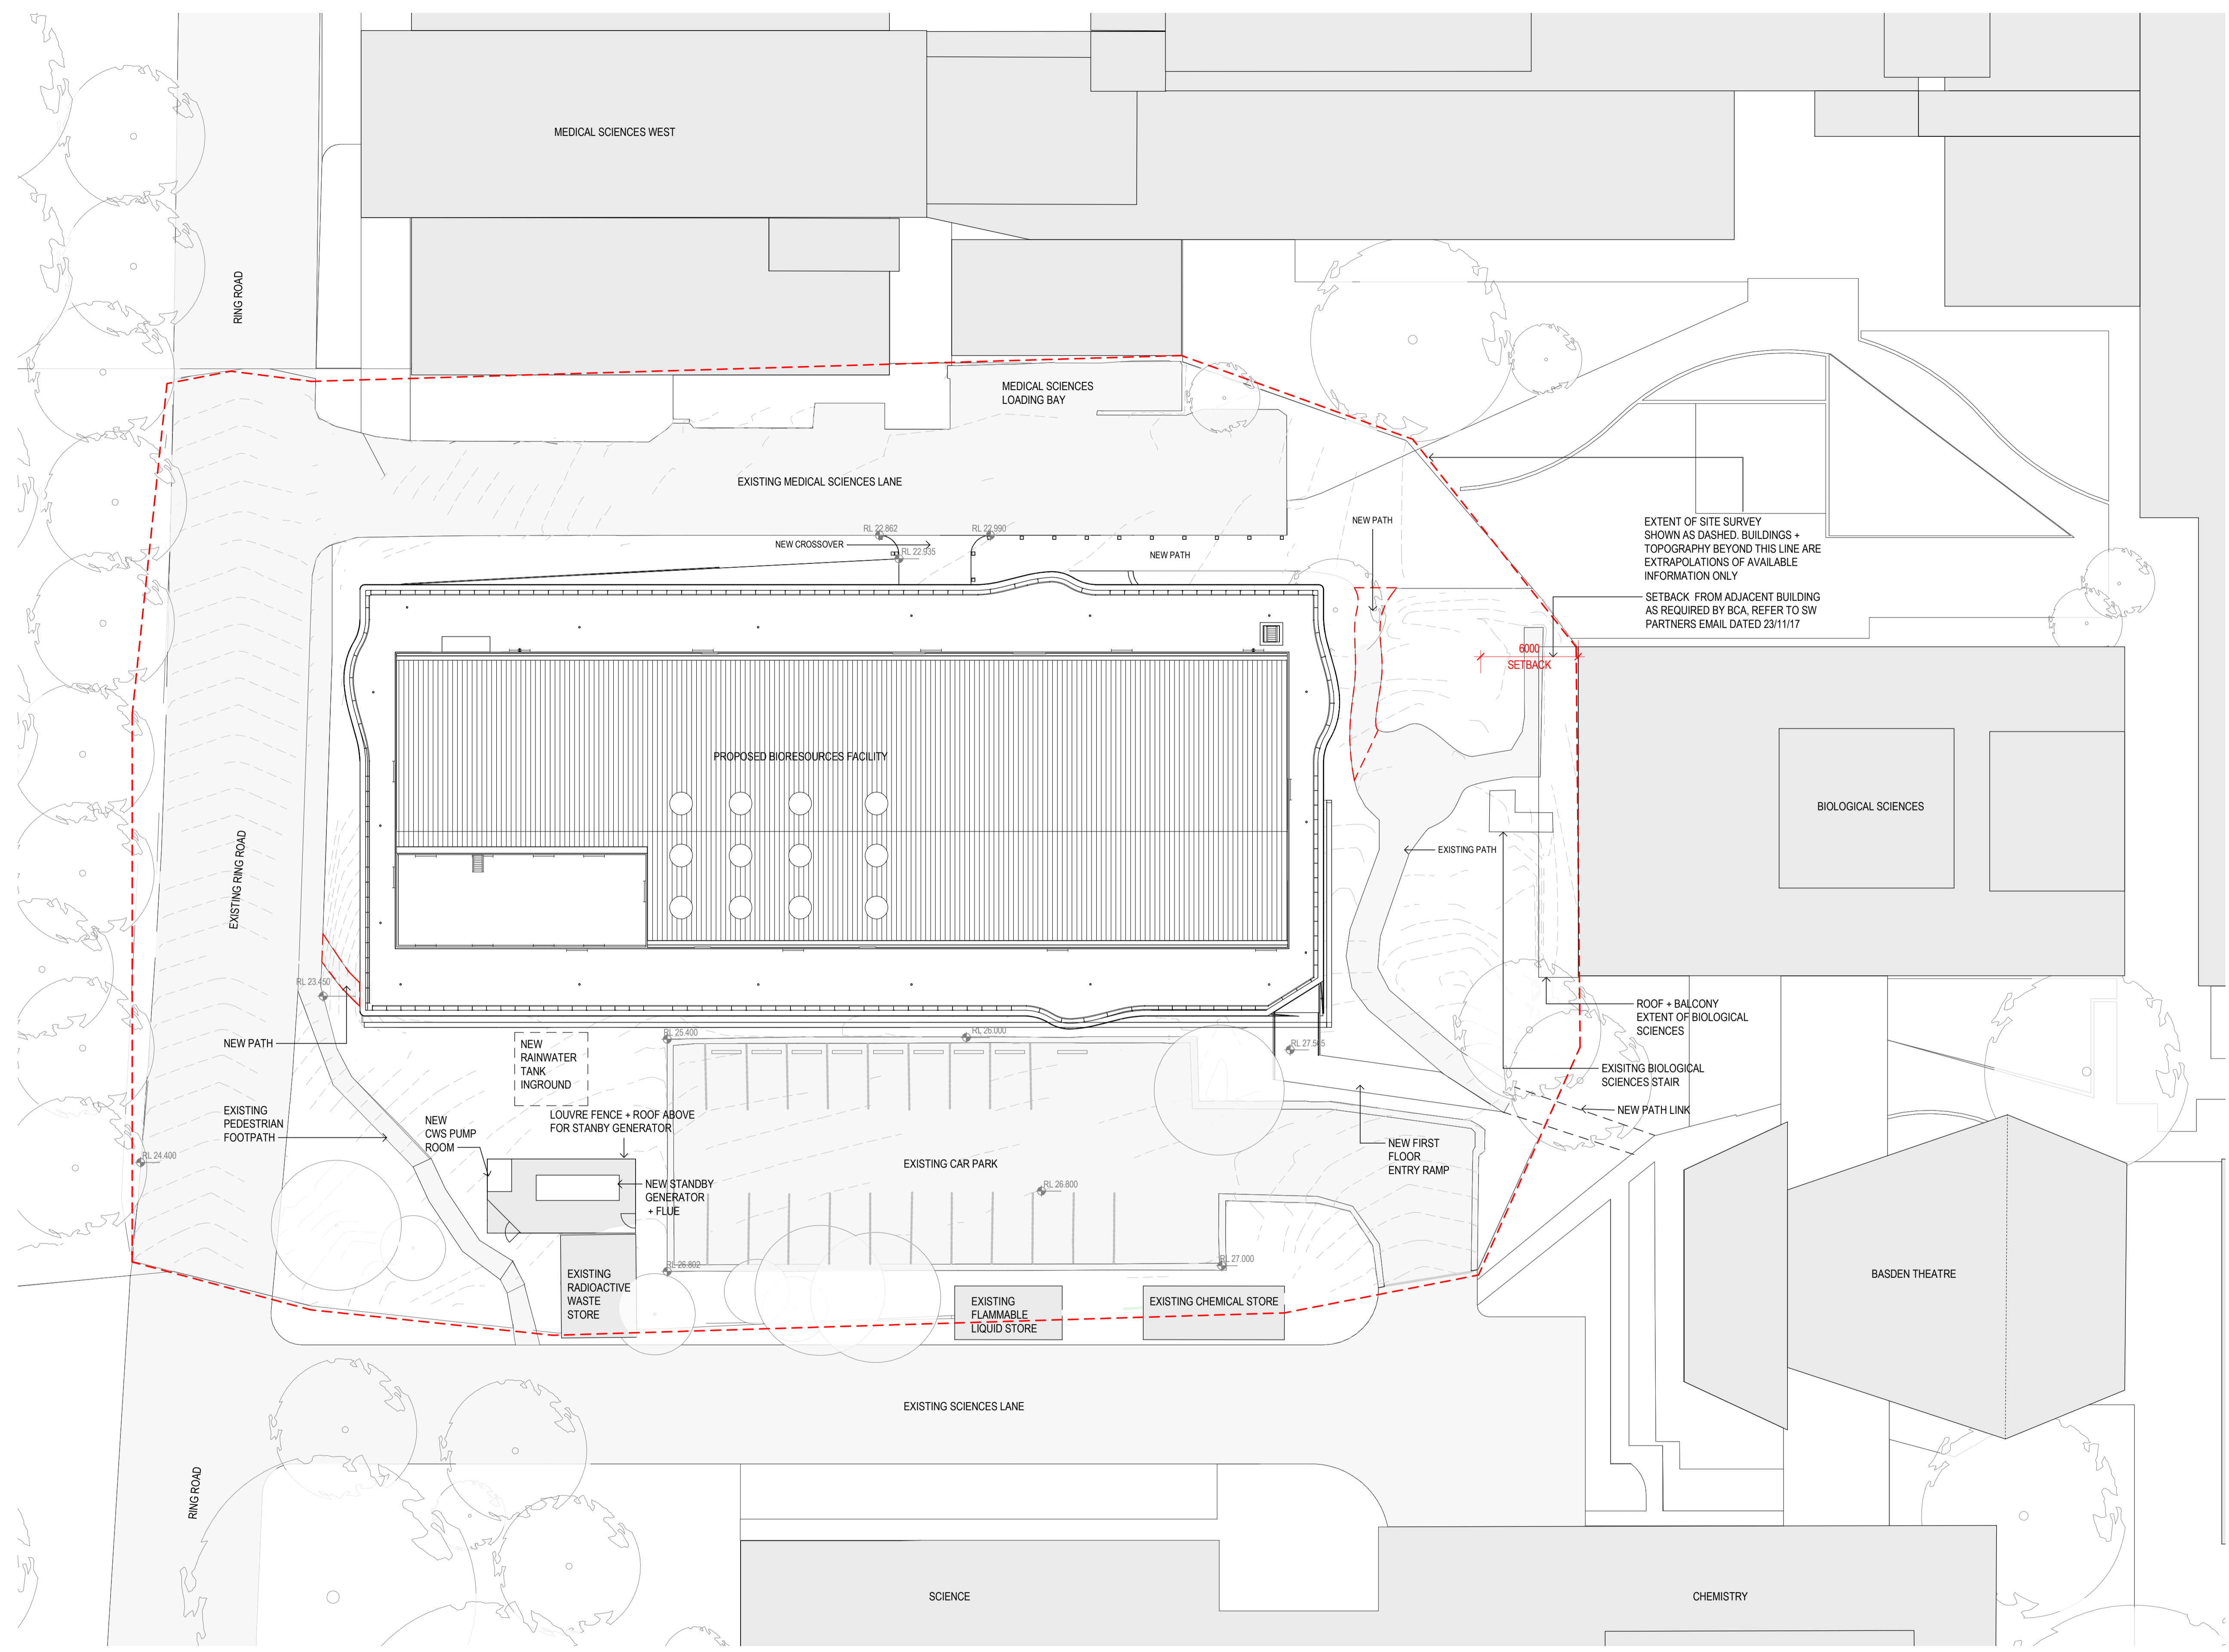

Drawing Status
DESIGN DEVELOPMENT
FOR INFORMATION

No.	Date	App	Revision or reason for issue
F0	26/02/2018	PA	Concept Design For Approval
S0	03/05/2018	PA	Schematic Design For Approval
S1	08/05/2018	PA	Schematic Design For Approval
D1	26/07/2018	PA	50% DD Milestone For Coordination + Review
D2	17/08/2018	PA	80% DD Milestone For Coordination + Review
D3	07/09/2018	PA	95% DD Milestone For Coordination + Review

**DENTON
 CORKER
 MARSHALL**

Architect
 Denton Corker Marshall Pty Ltd
 Level 19, 55 Collins Street
 Melbourne Victoria 3000
 Australia
 T +61 3 9012 3600
 F +61 3 9012 3601
 E melb@dentoncorkermarshall.com
 dentoncorkermarshall.com



Project Title
**D0136 - UON BIORESOURCES
 UNIVERSITY OF NEWCASTLE**
 Client
 CALLAGHAN CAMPUS
 University Dr, Callaghan NSW 2308
 Telephone +61 2 4921 5000 Facsimile +61 2 4985 4200
 Email Mark.D.Taylor@newcastle.edu.au

Drawing Title		
SITE PLAN		
Drawn By TA	Checked By PA	Revision
Project Number D0136	Drawing Number A01_0100	Revision D3
Project File D0136 UoN BioResources_R18	Issue Date 07/09/2018	

General Notes
 Do not scale from drawing. Use marked dimensions.
 To be read in conjunction with all other Consultant's drawings.
 The Architect to be immediately notified of any discrepancies.
 Copyright on this drawing retained by the Architect.
 Electronic files are subject to the terms of the
 Denton Corker Marshall Electronic Data Disclaimer.

GA NOTES:
 REFER A04 SITEWORKS DRAWING PACKAGE FOR LANDSCAPE DETAILS.
 REFER CIVIL AND SERVICES ENGINEERS DOCUMENTATION FOR SITE AND PLANT DRAINAGE REQUIREMENTS AND DETAIL.
 REFER TO A35, A36, A37 DRAWING PACKAGES FOR AMENITY/WET AREAS, CIRCULATION/LIFT LOBBY AND TYPICAL SPECIALIST ROOM PLANS AND ELEVATIONS FOR FURTHER INTERIOR DETAILS.
 EQUIPMENT NOT INCLUDED FOR PROJECT START-UP SHOWN DASHED. ****CHECK NOTE LANGUAGE ****

--- PC2 BARRIER
--- SPF BARRIER

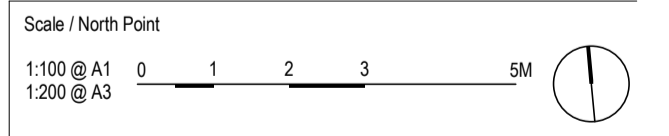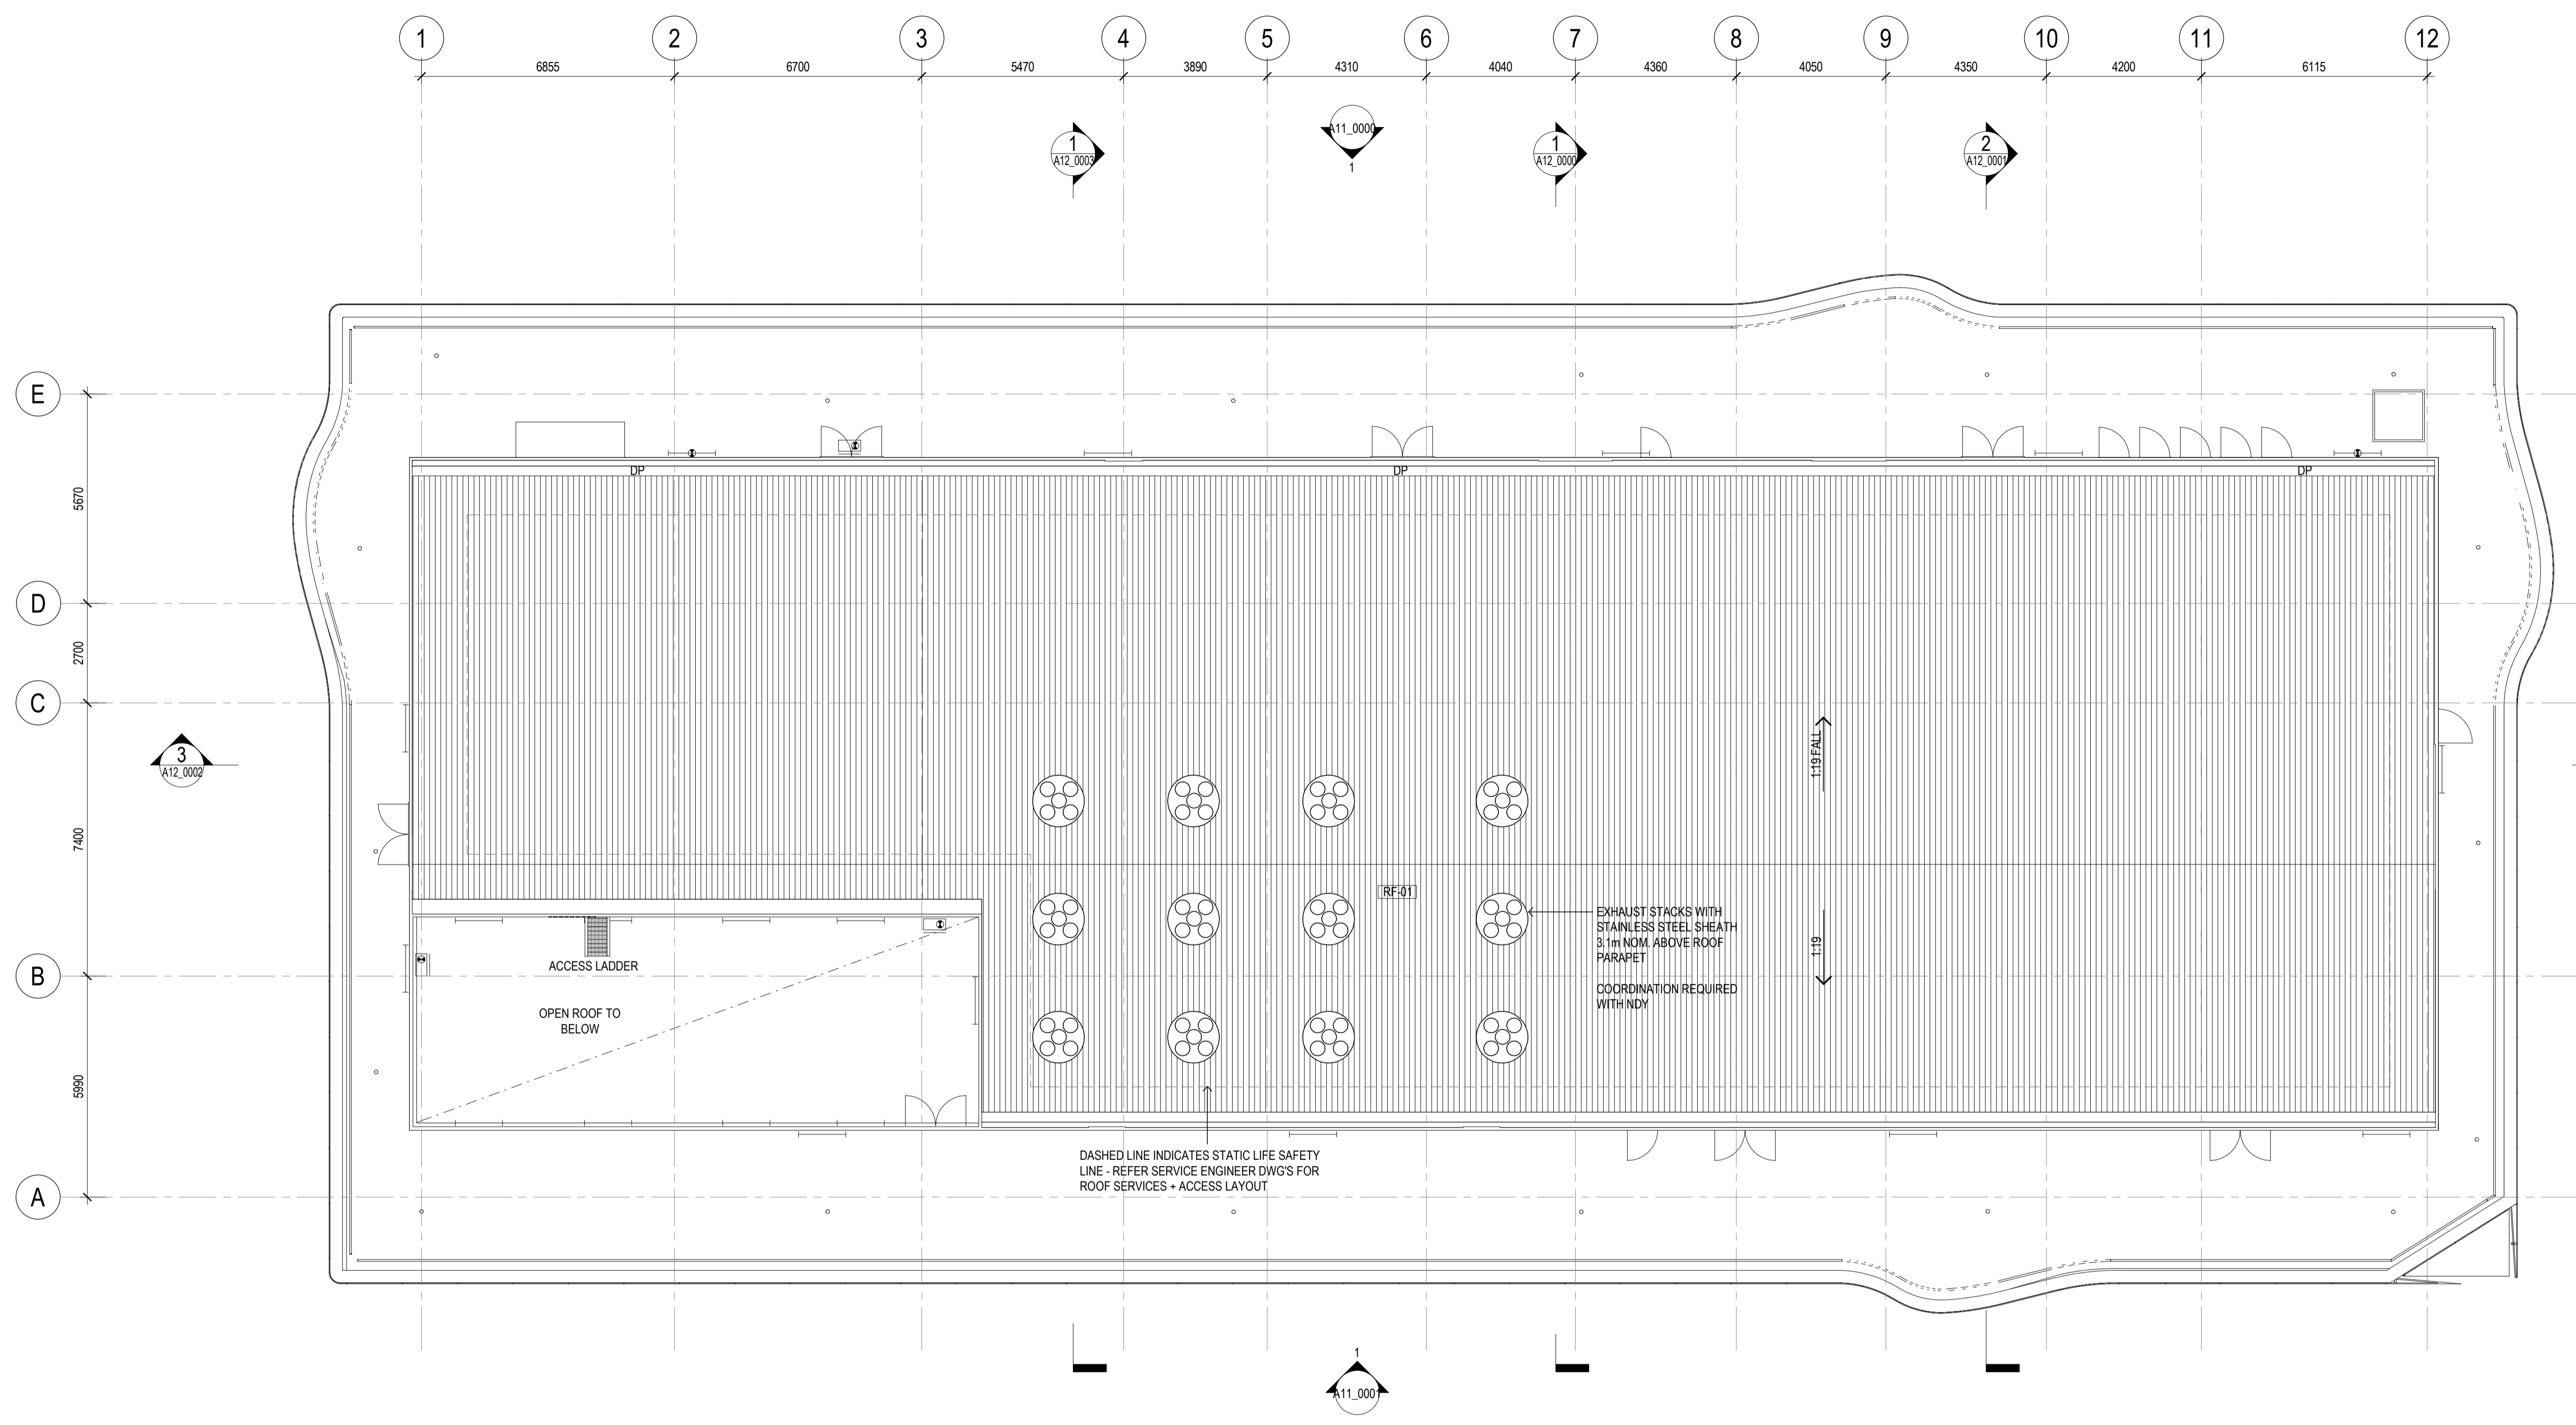

Drawing Status
DESIGN DEVELOPMENT
FOR INFORMATION

No.	Date	App.	Revision or reason for issue
F0	26/02/2018	PA	Concept Design For Approval
S0	03/05/2018	PA	Schematic Design For Approval
S1	08/06/2018	PA	Schematic Design For Approval
D1	26/07/2018	PA	50% DD Milestone For Coordination + Review
D2	17/08/2018	PA	80% DD Milestone For Coordination + Review
D3	07/09/2018	PA	95% DD Milestone For Coordination + Review

**DENTON
 CORKER
 MARSHALL**

Architect
 Denton Corker Marshall Pty Ltd
 Level 19, 55 Collins Street
 Melbourne Victoria 3000
 Australia
 T +61 3 9012 3600
 F +61 3 9012 3601
 E melb@dentoncorkermarshall.com
 dentoncorkermarshall.com

Project Title
**D0136 - UON BIORESOURCES
 UNIVERSITY OF NEWCASTLE**



Client
 CALLAGHAN CAMPUS
 University Dr, Callaghan NSW 2308
 Telephone +61 2 4921 5000 Facsimile +61 2 4985 4200
 Email Mark.D.Taylor@newcastle.edu.au

Drawing Title		
ROOF LEVEL - OVERALL PLAN		
Drawn By	Checked By	Revision
TA	PA	D3
Project Number	Drawing Number	Issue Date
D0136	A10_0300	07/09/2018
Project File	D0136 UoN BioResources_R18	

General Notes
 Do not scale from drawing. Use marked dimensions.
 To be read in conjunction with all other Consultant's drawings.
 The Architect to be immediately notified of any discrepancies.
 Copyright on this drawing retained by the Architect.
 Electronic files are subject to the terms of the
 Denton Corker Marshall Electronic Data Disclaimer.

FACADE TYPE 02(FT02)	FACADE TYPE 04(FT04)
FACADE TYPE 05(FT05)	FACADE TYPE 06(FT06)
WALL TYPE 03 (WT03)	LOUVRE(LV01,LV01A)

GA ELEVATION NOTES:
 REFER TO A13 DRAWING PACKAGE FOR FACADE DETAILS.

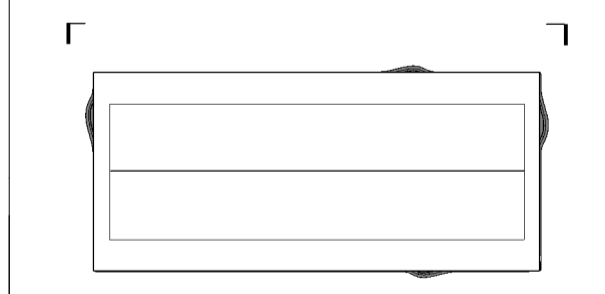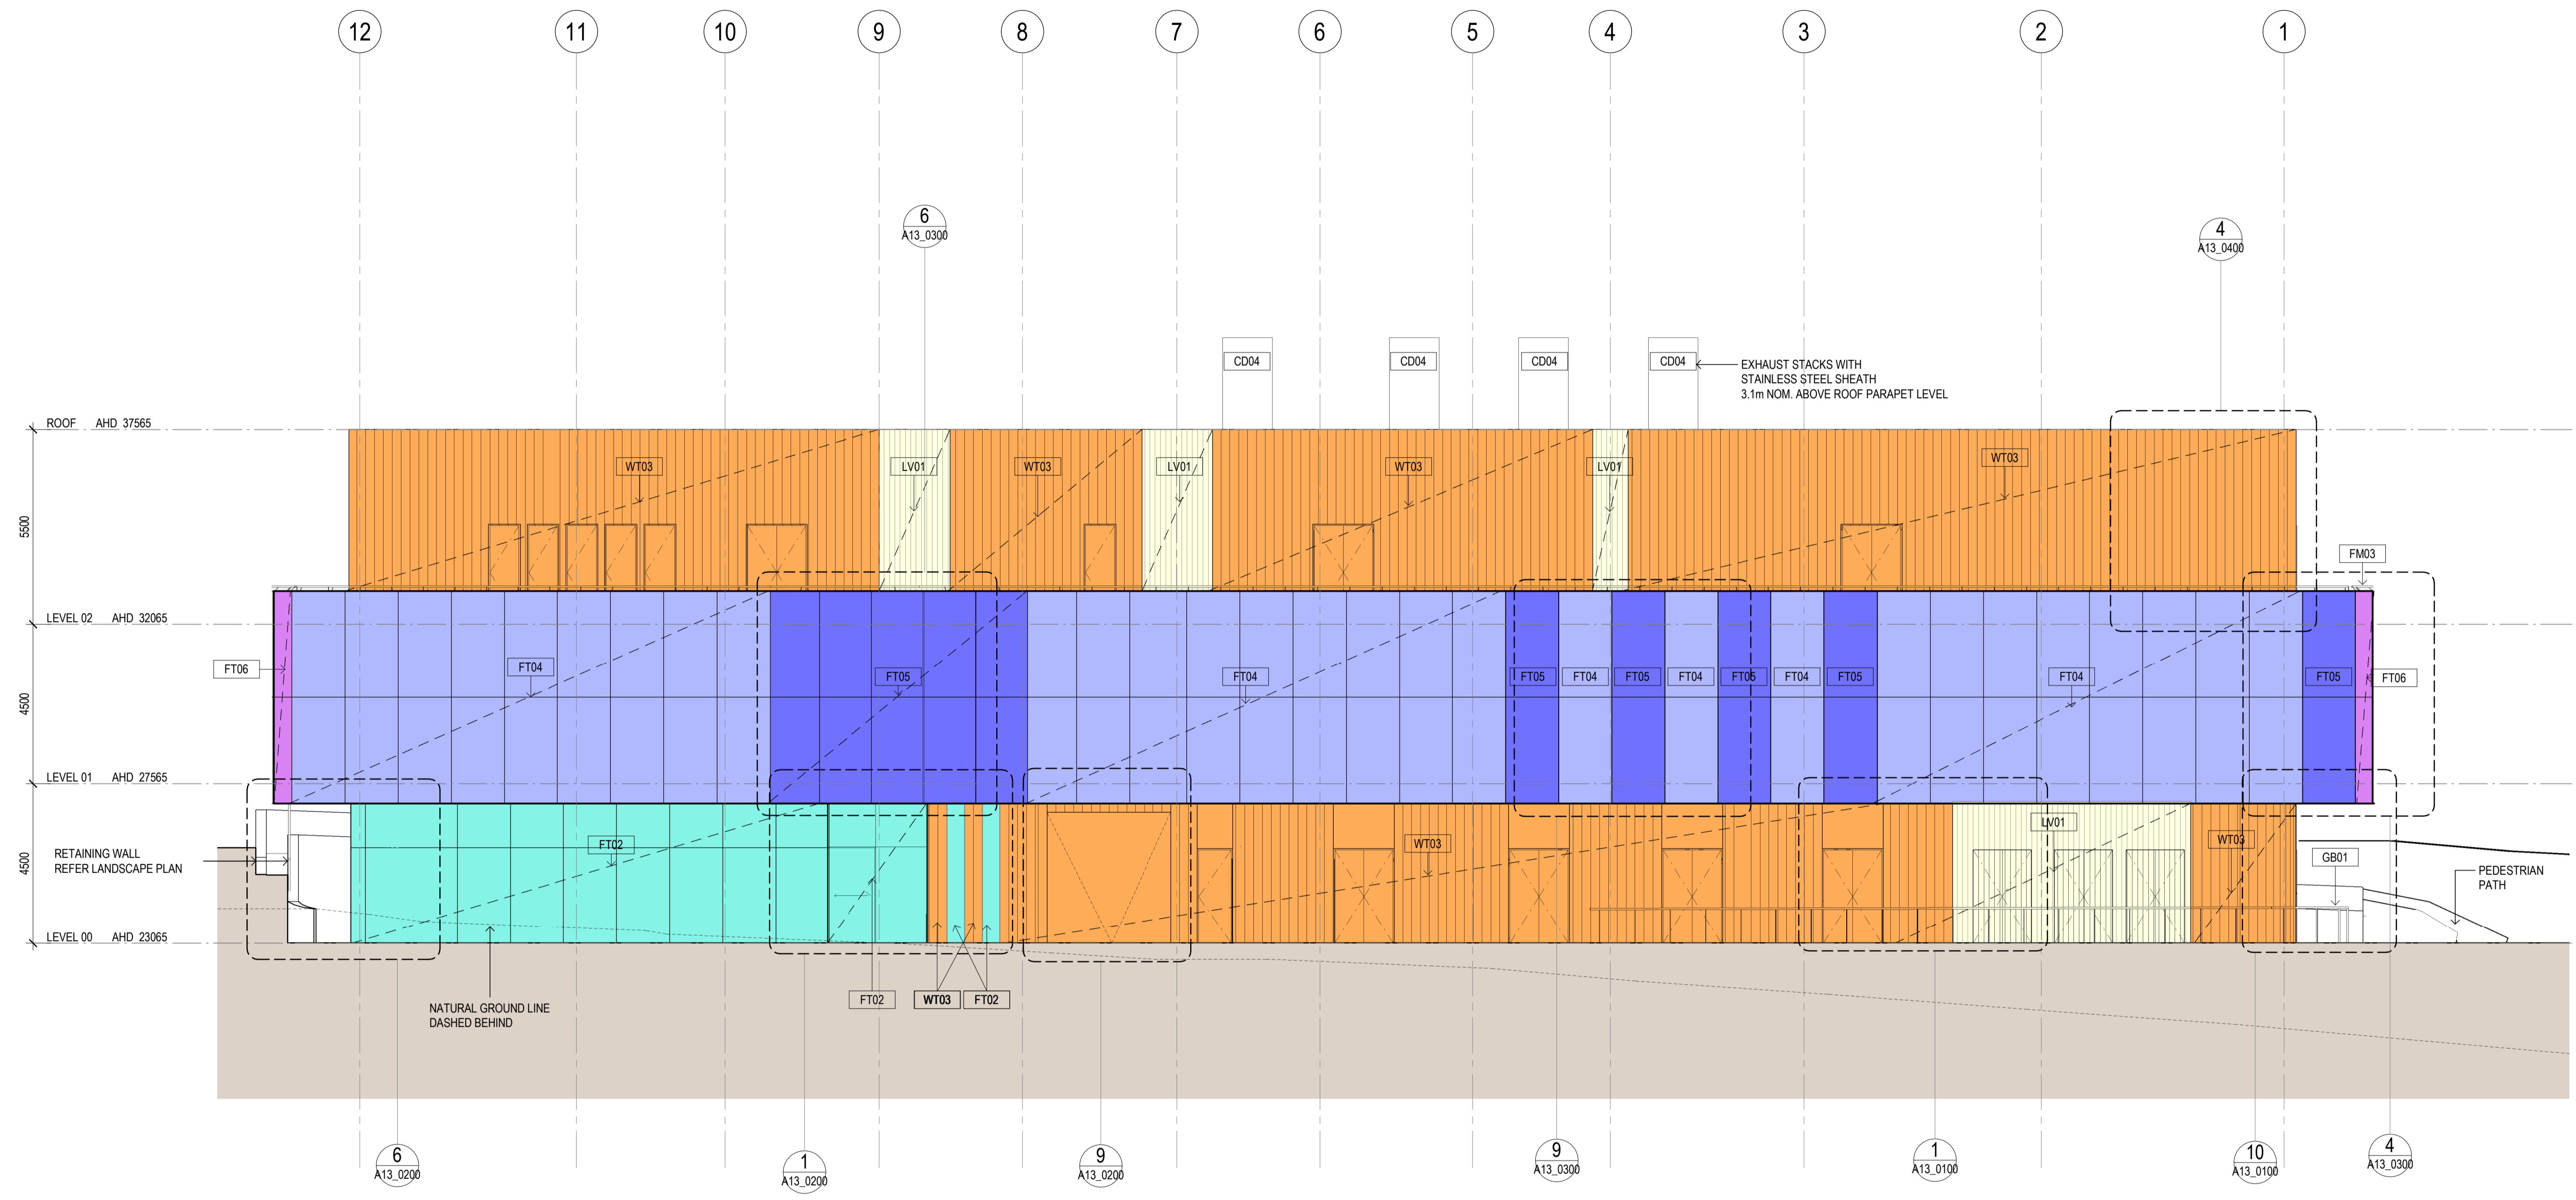

Scale / North Point
 1:100 @ A1
 1:200 @ A3

Drawing Status
DESIGN DEVELOPMENT
FOR INFORMATION

No.	Date	App.	Revision or reason for issue
F0	03/05/2018	PA	Schematic Design For Approval
S0	08/06/2018	PA	Schematic Design For Approval
D1	26/07/2018	PA	50% DD Milestone For Coordination + Review
D2	17/08/2018	PA	80% DD Milestone For Coordination + Review
D3	07/09/2018	PA	95% DD Milestone For Coordination + Review

**DENTON
 CORKER
 MARSHALL**

Architect
 Denton Corker Marshall Pty Ltd
 Level 19, 55 Collins Street
 Melbourne Victoria 3000
 Australia
 T +61 3 9012 3600
 F +61 3 9012 3601
 E melb@dentoncorkermarshall.com
 dentoncorkermarshall.com

Project Title
**D0136 - UON BIORESOURCES
 UNIVERSITY OF NEWCASTLE**



Client
 CALLAGHAN CAMPUS
 University Dr, Callaghan NSW 2308
 Telephone +61 2 4921 5000 Facsimile +61 2 4985 4200
 Email Mark.D.Taylor@newcastle.edu.au

Drawing Title		
GA ELEVATIONS - NORTH		
Drawn By	Checked By	Revision
YC	PA	D3
Project Number	Drawing Number	Issue Date
D0136	A11_0000	07/09/2018
Project File	D0136 UoN BioResources_R18	

General Notes
 Do not scale from drawing. Use marked dimensions.
 To be read in conjunction with all other Consultant's drawings.
 The Architect to be immediately notified of any discrepancies.
 Copyright on this drawing retained by the Architect.
 Electronic files are subject to the terms of the
 Denton Corker Marshall Electronic Data Disclaimer.

FACADE TYPE 02(FT02)	FACADE TYPE 04(FT04)
FACADE TYPE 05(FT05)	FACADE TYPE 06(FT06)
WALL TYPE 03 (WT03)	LOUVRE(LV01,LV01A)

GA ELEVATION NOTES:
 REFER TO A13 DRAWING PACKAGE FOR FACADE DETAILS.

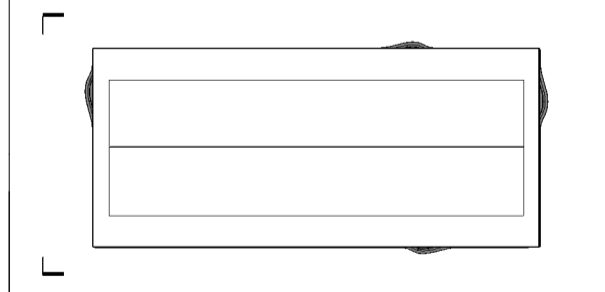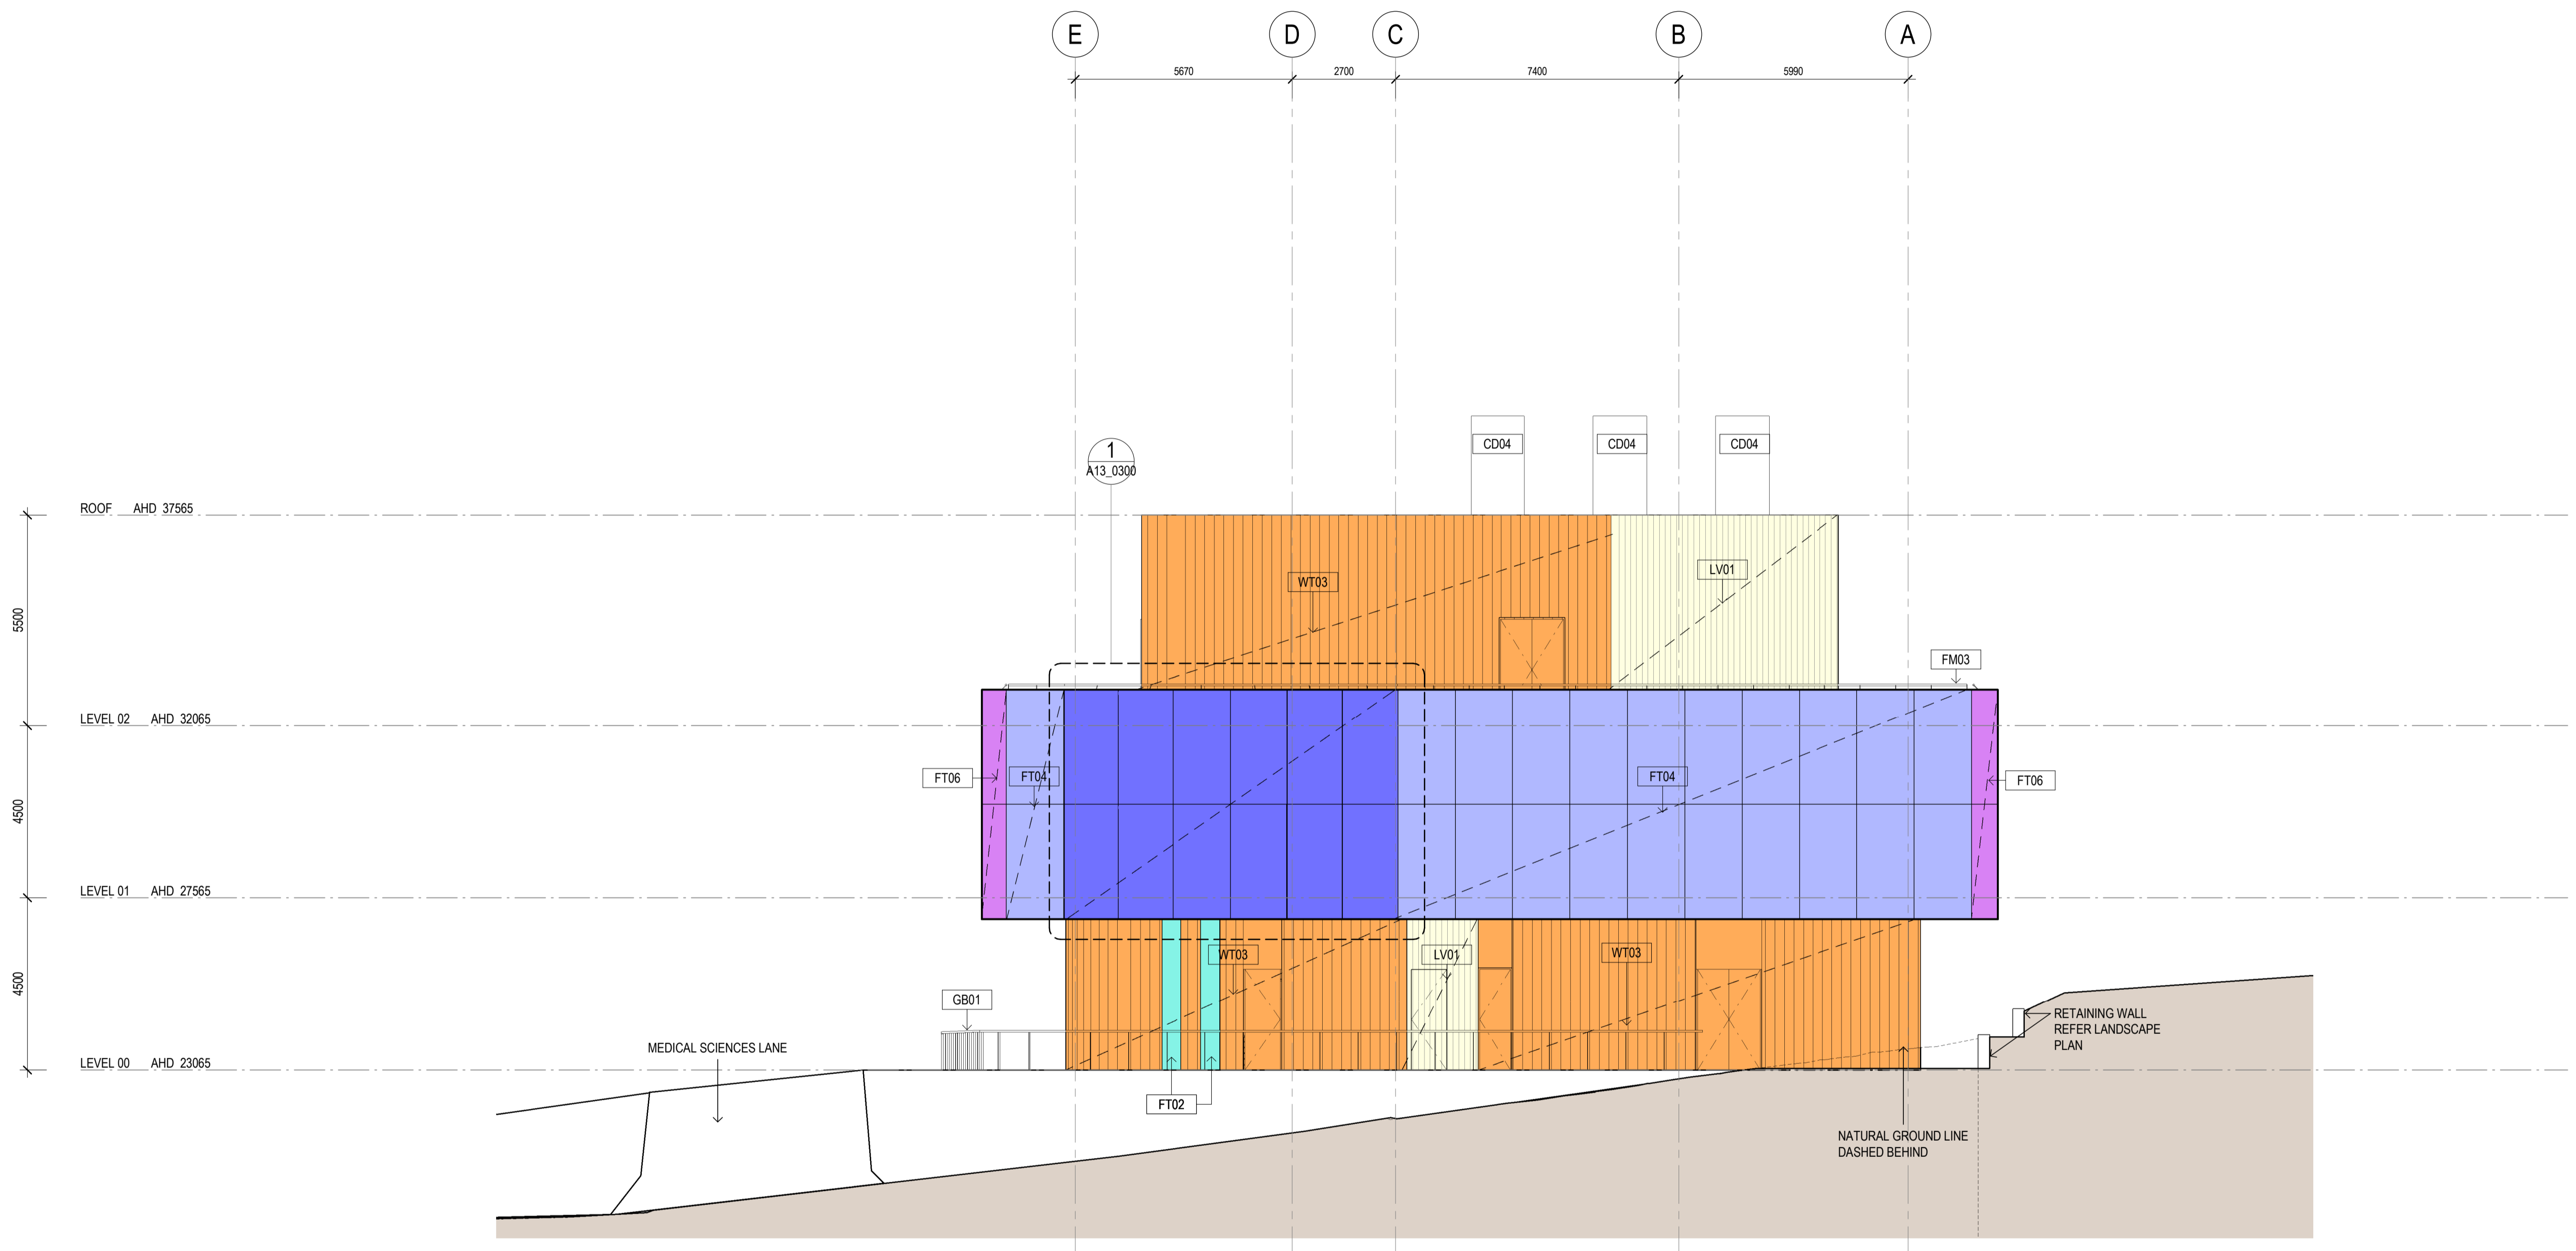

Scale / North Point
 1:100 @ A1 0 1 2 3 5M
 1:200 @ A3

Drawing Status
DESIGN DEVELOPMENT
FOR INFORMATION

No.	Date	App	Revision or reason for issue
F0	03/05/2018	PA	Schematic Design For Approval
S0	08/06/2018	PA	Schematic Design For Approval
D1	26/07/2018	PA	50% DD Milestone For Coordination + Review
D2	17/08/2018	PA	80% DD Milestone For Coordination + Review
D3	07/09/2018	PA	95% DD Milestone For Coordination + Review

**DENTON
 CORKER
 MARSHALL**

Architect
 Denton Corker Marshall Pty Ltd
 Level 19, 55 Collins Street
 Melbourne Victoria 3000
 Australia
 T +61 3 9012 3600
 F +61 3 9012 3601
 E melb@dentoncorkermarshall.com
 dentoncorkermarshall.com

Project Title
**D0136 - UON BIORESOURCES
 UNIVERSITY OF NEWCASTLE**

Client
 CALLAGHAN CAMPUS
 University Dr, Callaghan NSW 2308
 Telephone +61 2 4921 5000 Facsimile +61 2 4985 4200
 Email Mark.D.Taylor@newcastle.edu.au

Drawing Title		
GA ELEVATIONS - WEST		
Drawn By	Checked By	
YC	PA	
Project Number	Drawing Number	Revision
D0136	A11_0003	D3
Project File	Issue Date	
D0136 UoN BioResources_R18	07/09/2018	