
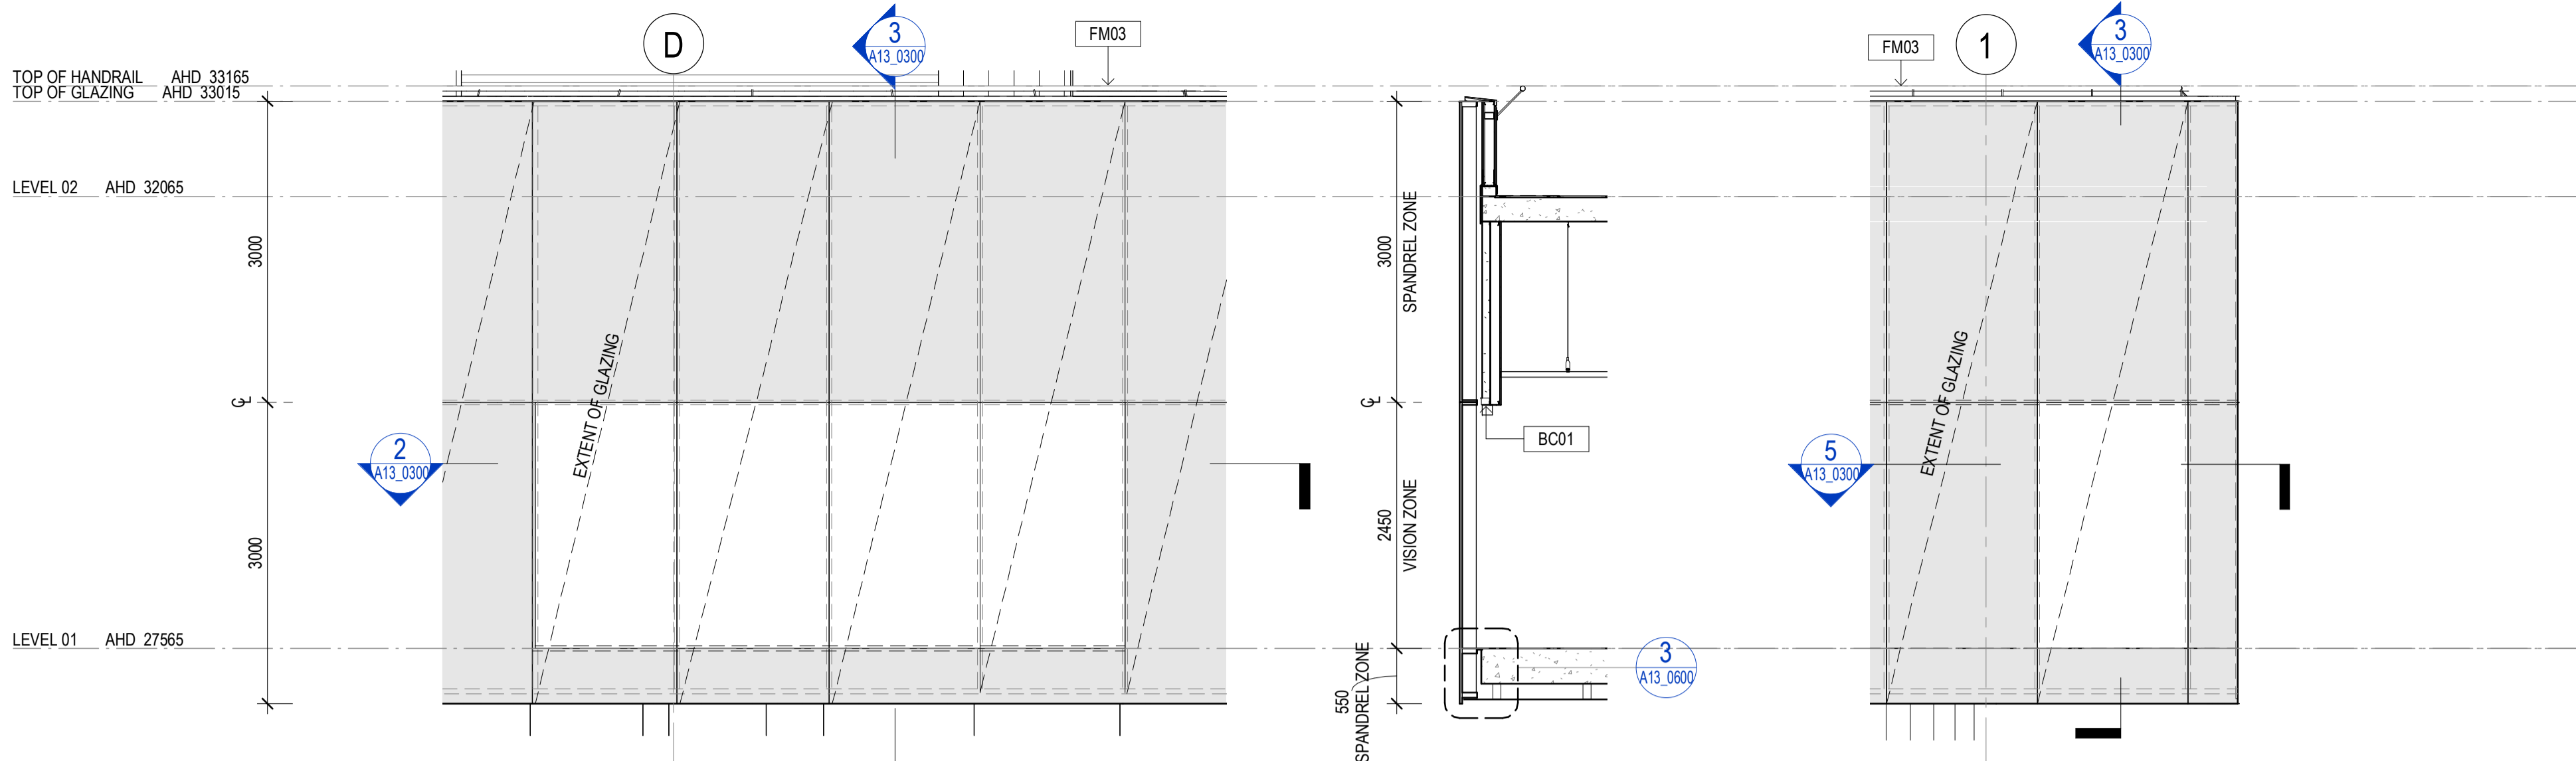


General Notes
 Do not scale from drawing. Use marked dimensions.
 To be read in conjunction with all other Consultant's drawings.
 The Architect to be immediately notified of any discrepancies.
 Copyright on this drawing retained by the Architect.
 Electronic files are subject to the terms of the
 Denton Corker Marshall Electronic Data Disclaimer.

FT02	FT04
FT05	FT06
WT03	LV01
LV02	LV03

FACADE TYPE NOTES:
 TO BE READ IN CONJUNCTION WITH ACS_0000 MATERIALS SCHEDULE.
 REFER TO ESD CONSULTANT'S REPORT FOR INSULATION REQUIREMENT.
 ALLOW FOR LV02A TO ALL ACTIVE ROOF PLANT LOUVRE INSTALLED BEHIND LV01. REFER ACOUSTIC ENGINEERS REPORT FOR REQUIRED PERFORMANCE.

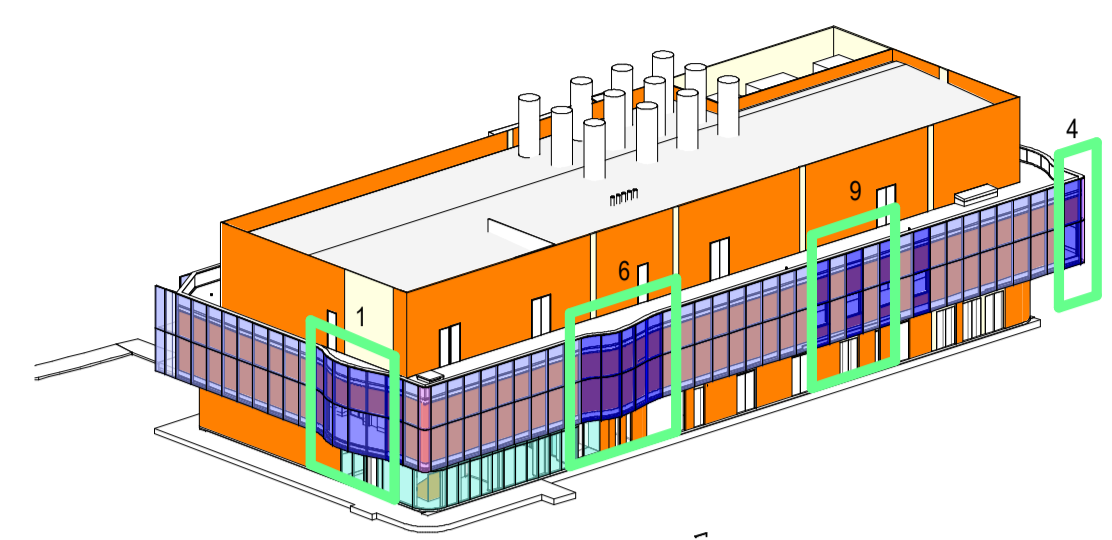


1 LEVEL 01 FT05 DETAIL ELEVATION
 SCALE 1 : 50

3 LEVEL 01 FT05 DETAIL SECTION
 SCALE 1 : 50

4 LEVEL 01 FT06 DETAIL ELEVATION
 A11_0000 SCALE 1 : 50

2 LEVEL 01 FT05 FULL DETAIL PLAN
 SCALE 1 : 50

5 LEVEL 01 FT06 DETAIL PLAN
 SCALE 1 : 50

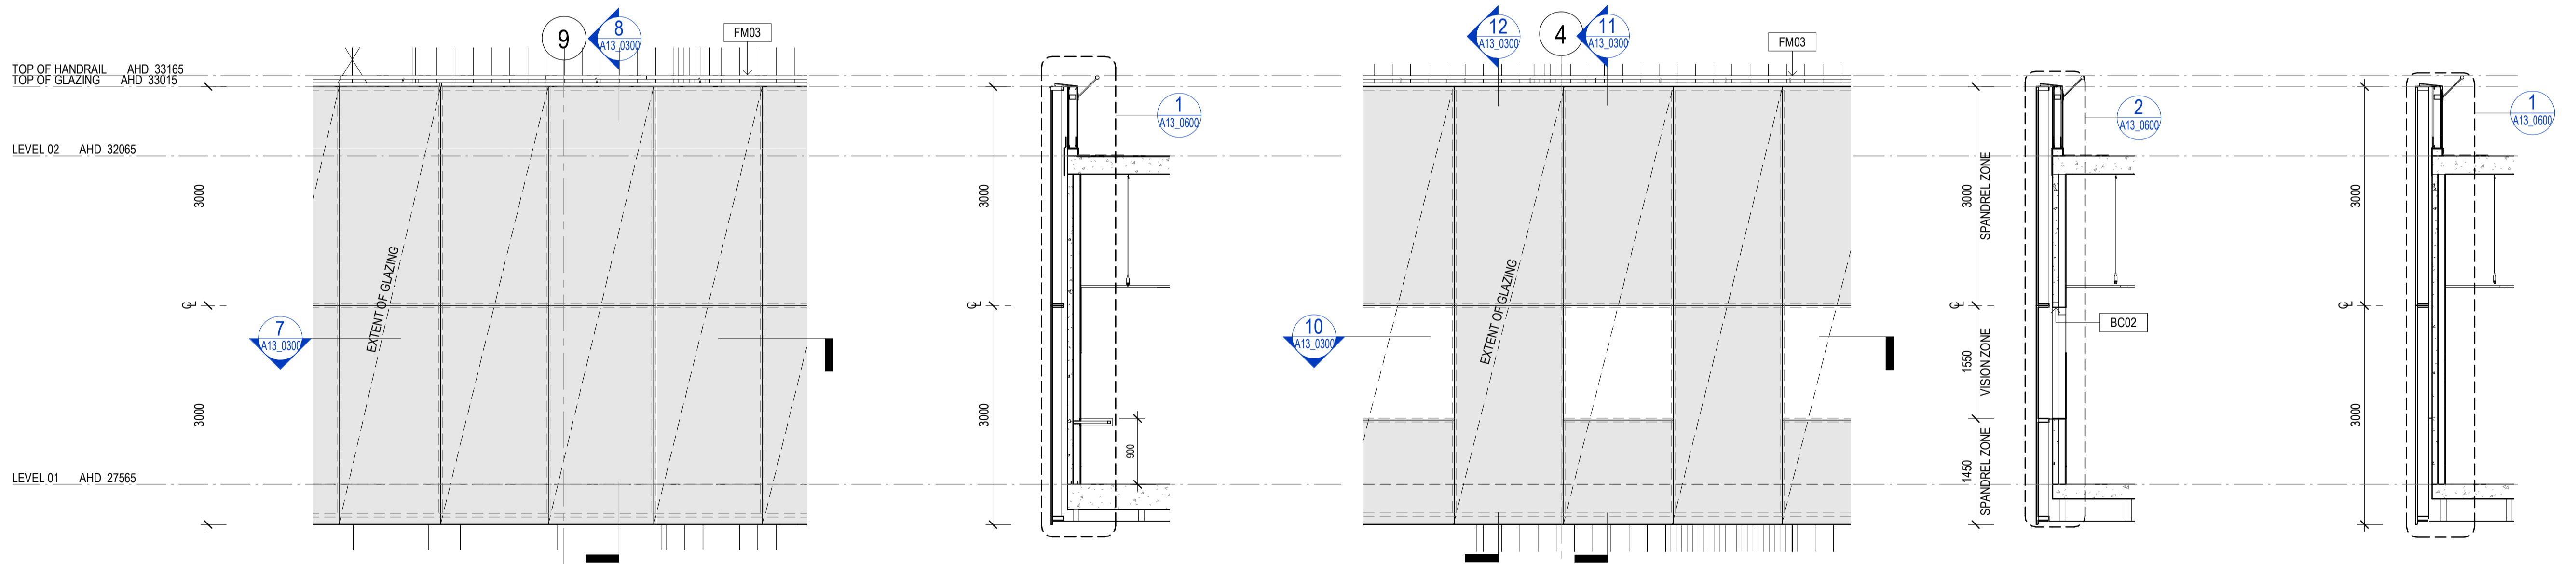

6 LEVEL 01 FT05 DETAIL ELEVATION
 A11_0000 SCALE 1 : 50

8 LEVEL 01 FT05 DETAIL SECTION
 SCALE 1 : 50


9 LEVEL 01 FT04+05 DETAIL ELEVATION
 A11_0000 SCALE 1 : 50

11 FT05 DETAIL SECTION
 SCALE 1 : 50

12 FT04 DETAIL SECTION
 SCALE 1 : 50

7 LEVEL 01 FT05 DETAIL PLAN
 SCALE 1 : 50

10 LEVEL 01 FT04+05 DETAIL PLAN
 SCALE 1 : 50

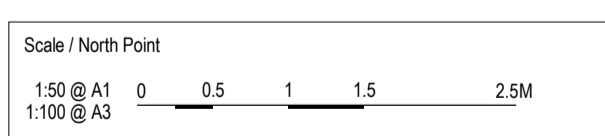

Drawing Status
ISSUED FOR TENDER
FOR INFORMATION

No.	Date	App	Revision or reason for issue
T1	25/10/2018	PA	Issued for Tender

**DENTON
 CORKER
 MARSHALL**

Architect
 Denton Corker Marshall Pty Ltd
 Level 19, 55 Collins Street
 Melbourne Victoria 3000
 Australia
 T +61 3 9012 3600
 F +61 3 9012 3601
 E meib@dentoncorkermarshall.com
 dentoncorkermarshall.com

Project Title
**D0136 - UON BIORESOURCES
 UNIVERSITY OF NEWCASTLE**
 Client
 CALLAGHAN CAMPUS
 University Dr, Callaghan NSW 2308
 Telephone +61 2 4921 5000 Facsimile +61 2 4985 4200
 Email Mark.D.Taylor@newcastle.edu.au

Drawing Title		
FACADE TYPES SHEET 03		
Drawn By	Checked By	Revision
YC	PA	T1
Project Number	Drawing Number	Issue Date
D0136	A13_0300	25/10/2018
Project File	D0136 UoN BioResources_R18	