



Department of Planning
and Environment

Issued under the Environmental Planning and Assessment Act 1979

Approved Application No: SSD 47749715

Granted on: 28 July 2023

Signed: AW Sheet No: 49 of 81

ACOUSTIC ENGINEERING

RAPT
106/10 Kemrick Street
The Junction, NSW 2291
T 0488 512 224
www.raptconsulting.com.au

BUILDING SURVEYOR

Blackett Maguire + Goldsmith
2/22-26 Mountain St.
Ultimo NSW 2007
T (02) 9211 7777
www.bmgplusg.com.au

BUILDING SERVICES ENGINEER

ADP Consulting
Level 13 / 555 Collins Street
T (03) 9521 1195
www.adpconsulting.com.au

CIVIL & STRUCTURE ENGINEERING

Northrop
Level 9/620 Collins St.
Melbourne VIC 3000
T (03) 9600 2645
northrop.com.au

DDA CONSULTANT

Lindsay Perry Access
Level 5, 369 Royal Parade
Parkville, VIC 3052
T 1300 715 866
www.architectureandaccess.com.au

ESD CONSULTANT

WSP
Level 3, 51-55 Bolton Street
Newcastle, NSW 2300
T (02) 4929 8300
www.wsp.com

INDIGENOUS CULTURAL CONSULTANT

Murri : Yul
10 Coronation Street
Geelong West, VIC 3218
T 0448 616 355
www.murriyul.com

LANDSCAPE ARCHITECT

McGregor Coxall
Level 4, 84 William Street
Melbourne, VIC Australia
T (03) 9088 6500
www.mcgregorcoxall.com

TRAFFIC

SECA
Ground Floor, 101 Scott Street,
Newcastle, NSW 2300
T (02) 4032 7979
www.secasolution.com.au

REV.	DESCRIPTION	DATE
1	ISSUE TO URBIS FOR DEVELOPMENT APPLICATION	16.01.2023

CLIENT:



**THE UNIVERSITY OF
NEWCASTLE
AUSTRALIA**

University Dr, Callaghan NSW 2308
T (02) 4921 5000

ARCHITECT:

Level 3, 246 Bourke Street
Melbourne Victoria
Australia 3000
T +61 3 9600 2819
F +61 3 9600 2819
lyons@lyonsarch.com.au
www.lyonsarch.com.au

Lyons
+ **EVE** architecture

PROJECT

**UNIVERSITY OF NEWCASTLE
CENTRAL COAST CAMPUS
305 MANN STREET
GOSFORD, NSW 2250**

DRAWING TITLE

**SOLAR ACCESS
ANALYSIS (EXISTING) -
EQUINOX (MARCH 21 /
SEPTEMBER 21) 11AM**

FOR INFORMATION

NORTH



SCALE

1 : 200 @B1

JOB No.	DRAWN	CHECKED	DATE
UN12	Author	Checker	AUG. 2022

DRAWING No.	REVISION
DA-A-5031	1

ALL DIMENSIONS ARE IN MILLIMETRES. ALL LEVELS ARE IN METRES.
DO NOT SCALE OFF DRAWINGS. USE FIGURED DIMENSIONS ONLY.
CHECK DIMENSIONS ON SITE.

1 EQUINOX (EXISTING) (MARCH 21) - 11AM
Scale: 1 : 200



Department of Planning
and Environment

Issued under the Environmental Planning and Assessment Act 1979

Approved Application No: SSD 47749715

Granted on: 28 July 2023

Signed: AW Sheet No: 50 of 81

ACOUSTIC ENGINEERING

RAPT

106/10 Kemrick Street
The Junction, NSW 2291
T 0488 512 224
www.raptconsulting.com.au

BUILDING SURVEYOR

Blackett Maguire + Goldsmith

2/22-36 Mountain St.
Ultimo NSW 2007
T (02) 9211 7777
www.bmgplusg.com.au

BUILDING SERVICES ENGINEER

ADP Consulting

Level 13/155 Collins Street
T (03) 9521 1195
www.adpconsulting.com.au

CIVIL & STRUCTURE ENGINEERING

Northrop

Level 9/620 Collins St.
Melbourne VIC 3000
T (03) 9600 2645
northrop.com.au

DDA CONSULTANT

Lindsay Perry Access

Level 5, 369 Royal Parade
Parkville, VIC 3052
T 1300 715 866
www.architectureandaccess.com.au

ESD CONSULTANT

WSP

Level 3, 51-55 Bolton Street
Newcastle, NSW 2300
T (02) 4929 8300
www.wsp.com

INDIGENOUS CULTURAL CONSULTANT

Murri : Yul

10 Coronation Street
Geelong West, VIC 3218
T 0448 616 355
www.murriyul.com

LANDSCAPE ARCHITECT

McGregor Coxall

Level 4, 84 William Street
Melbourne, VIC Australia
T (03) 9088 6500
www.mcgregorcoxall.com

TRAFFIC

SECA

Ground Floor, 101 Scott Street,
Newcastle, NSW 2300
T (02) 4032 7979
www.secasolution.com.au

REV.	DESCRIPTION	DATE
1	ISSUE TO URBIS FOR DEVELOPMENT APPLICATION	16.01.2023

CLIENT:



THE UNIVERSITY OF
NEWCASTLE
AUSTRALIA

University Dr, Callaghan NSW 2308
T (02) 4921 5000

ARCHITECT:

Level 3, 246 Bourke Street
Melbourne Victoria
Australia 3000
T +61 3 9600 2818
F +61 3 9600 2819
lyons@lyonsarch.com.au
www.lyonsarch.com.au

Lyons
+ **EVE** architecture

PROJECT

UNIVERSITY OF NEWCASTLE
CENTRAL COAST CAMPUS
305 MANN STREET
GOSFORD, NSW 2250

DRAWING TITLE

SOLAR ACCESS
ANALYSIS (EXISTING) -
EQUINOX (MARCH 21 /
SEPTEMBER 21) 12PM

FOR INFORMATION



SCALE
1 : 200 @B1

JOB No. DRAWN CHECKED DATE
UN12 Author Checker AUG. 2022

DRAWING No. REVISION
DA-A-5032 1

ALL DIMENSIONS ARE IN MILLIMETRES. ALL LEVELS ARE IN METRES.
DO NOT SCALE OFF DRAWINGS. USE FIGURED DIMENSIONS ONLY.
CHECK DIMENSIONS ON SITE.

1 EQUINOX (EXISTING) (MARCH 21) - 12PM
Scale: 1 : 200



Department of Planning
and Environment

Issued under the Environmental Planning and Assessment Act 1979

Approved Application No: SSD 47749715

Granted on: 28 July 2023

Signed: AW Sheet No: 51 of 81

ACOUSTIC ENGINEERING

RAPT

106/10 Kemrick Street
The Junction, NSW 2291
T 0488 512 224
www.rapiconsulting.com.au

BUILDING SURVEYOR

Blackett Maguire + Goldsmith

2/22-36 Mountain St.
Ulmarra NSW 2007
T (02) 9211 7777
www.bmgplusg.com.au

BUILDING SERVICES ENGINEER

ADP Consulting

Level 13 / 555 Collins Street
T (03) 9521 1195
www.adpconsulting.com.au

CIVIL & STRUCTURE ENGINEERING

Northrop

Level 9/620 Collins St.
Melbourne VIC 3000
T (03) 9600 2645
northrop.com.au

DDA CONSULTANT

Lindsay Perry Access

Level 5, 369 Royal Parade
Parkville, VIC 3052
T 1300 715 866
www.architectureandaccess.com.au

ESD CONSULTANT

WSP

Level 3, 51-55 Bolton Street
Newcastle, NSW 2300
T (02) 4929 8300
www.wsp.com

INDIGENOUS CULTURAL CONSULTANT

Murri : Yul

10 Coronation Street
Geelong West, VIC 3218
T 0448 616 355
www.murriyul.com

LANDSCAPE ARCHITECT

McGregor Coxall

Level 4, 84 William Street
Melbourne, VIC Australia
T (03) 9088 6500
www.mcgregorcoxall.com

TRAFFIC

SECA

Ground Floor, 101 Scott Street,
Newcastle, NSW 2300
T (02) 4032 7979
www.secasolution.com.au

REV.	DESCRIPTION	DATE
1	SSD REPORT (DRAFT ISSUE)	18.11.2022
2	ISSUE TO URBIS FOR DEVELOPMENT APPLICATION	16.01.2023

CLIENT:



THE UNIVERSITY OF
NEWCASTLE
AUSTRALIA

University Dr, Callaghan NSW 2308
T (02) 4921 5000

ARCHITECT:

Level 3, 246 Bourke Street
Melbourne Victoria
Australia 3000
T +61 3 9600 2819
F +61 3 9600 2819
lyons@lyonsarch.com.au
www.lyonsarch.com.au

Lyons
+ **EVE** architecture

PROJECT

UNIVERSITY OF NEWCASTLE
CENTRAL COAST CAMPUS
305 MANN STREET
GOSFORD, NSW 2250

DRAWING TITLE

SOLAR ACCESS
ANALYSIS (EXISTING) -
EQUINOX (MARCH 21 /
SEPTEMBER 21) 1PM

FOR INFORMATION


SSD-47749715

SCALE
1 : 200 @B1

JOB No. DRAWN CHECKED DATE
UN12 DS HP AUG. 2022

DRAWING No. REVISION
DA-A-5033 2

ALL DIMENSIONS ARE IN MILLIMETRES. ALL LEVELS ARE IN METRES.
DO NOT SCALE OFF DRAWINGS. USE FIGURED DIMENSIONS ONLY.
CHECK DIMENSIONS ON SITE.

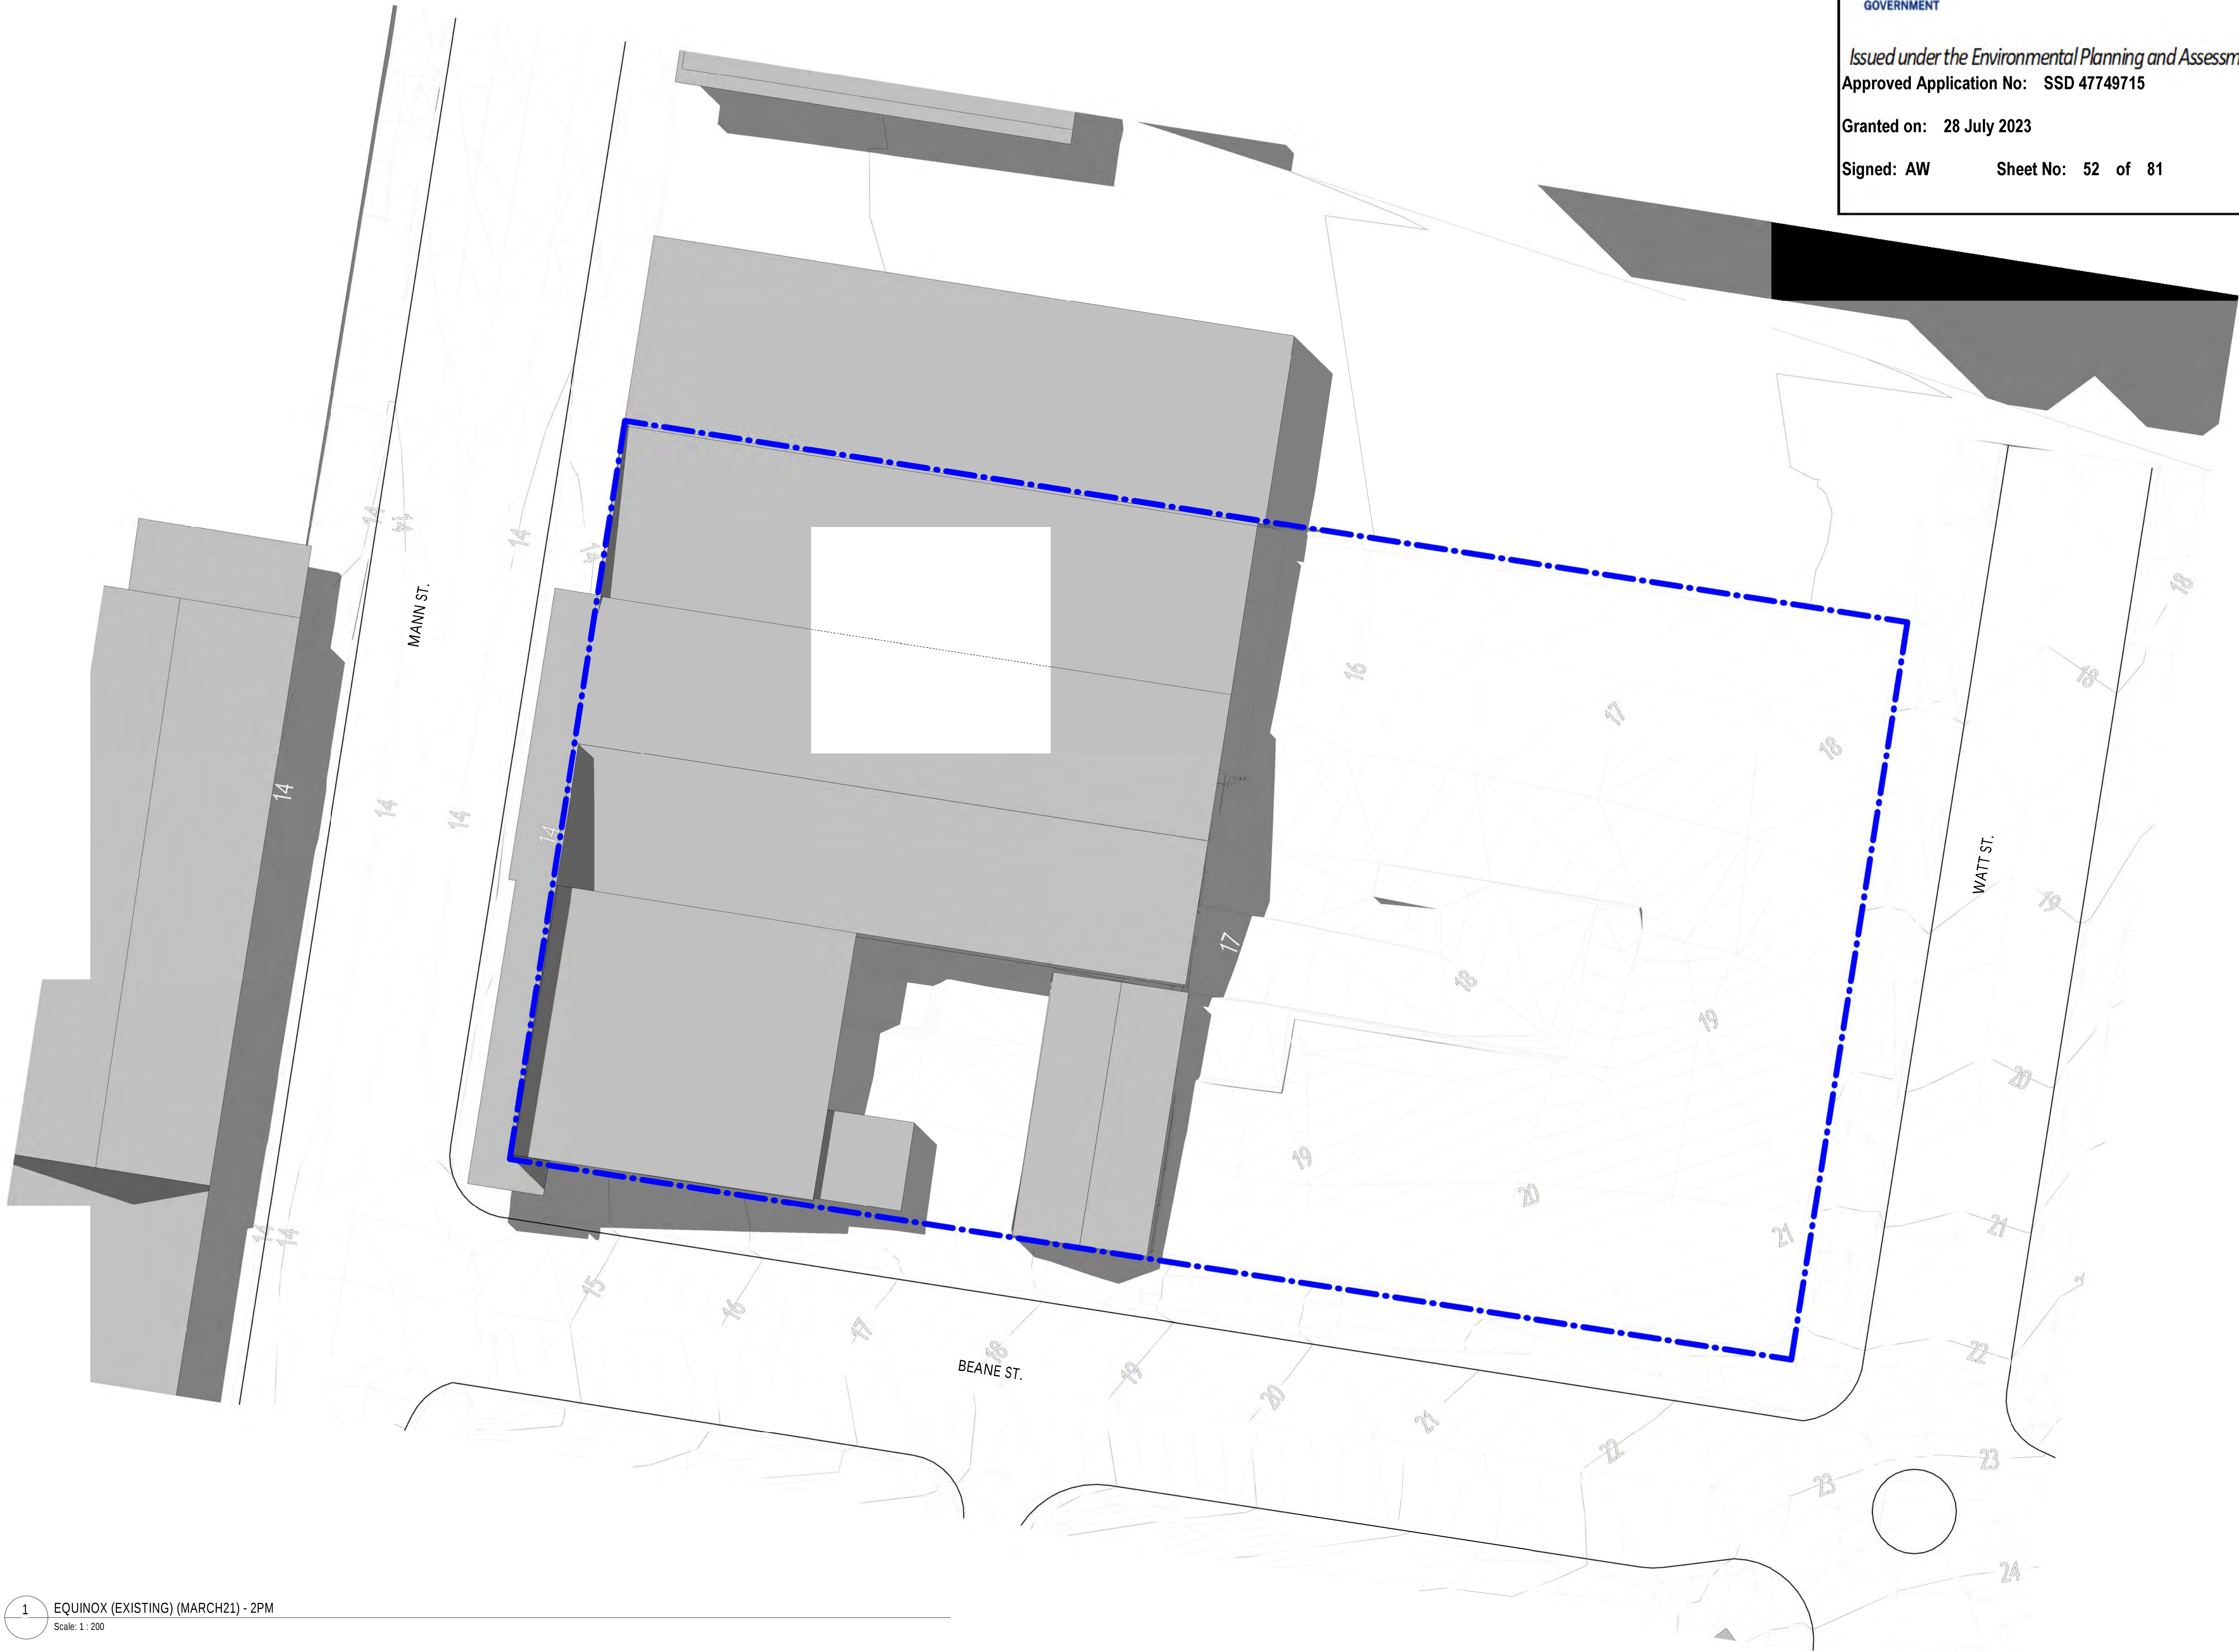

Department of Planning
and Environment

Issued under the Environmental Planning and Assessment Act 1979

Approved Application No: SSD 47749715

Granted on: 28 July 2023

Signed: AW Sheet No: 52 of 81

ACOUSTIC ENGINEERING

RAPT

106/10 Kemrick Street
The Junction, NSW 2291
T 0488 512 224
www.rapiconsulting.com.au

BUILDING SURVEYOR

Blackett Maguire + Goldsmith

2/22-36 Mountain St.
Ullim NSW 2007
T (02) 9211 7777
www.bmgplusg.com.au

BUILDING SERVICES ENGINEER

ADP Consulting

Level 13/155 Collins Street
T (03) 9521 1195
www.adpconsulting.com.au

CIVIL & STRUCTURE ENGINEERING

Northrop

Level 9/620 Collins St.
Melbourne VIC 3000
T (03) 9600 2645
northrop.com.au

DDA CONSULTANT

Lindsay Perry Access

Level 5, 369 Royal Parade
Parkville, VIC 3052
T 1300 715 866
www.architectureandaccess.com.au

ESD CONSULTANT

WSP

Level 3, 51-55 Bolton Street
Newcastle, NSW 2300
T (02) 4929 8300
www.wsp.com

INDIGENOUS CULTURAL CONSULTANT

Murri : Yul

10 Coronation Street
Geelong West, VIC 3218
T 0448 616 355
www.murriyul.com

LANDSCAPE ARCHITECT

McGregor Coxall

Level 4, 84 William Street
Melbourne, VIC Australia
T (03) 9088 6500
www.mcgregorcoxall.com

TRAFFIC

SECA

Ground Floor, 101 Scott Street,
Newcastle, NSW 2300
T (02) 4032 7979
www.secasolution.com.au

REV.	DESCRIPTION	DATE
1	ISSUE TO URBIS FOR DEVELOPMENT APPLICATION	16.01.2023

CLIENT:



THE UNIVERSITY OF
NEWCASTLE
AUSTRALIA

University Dr, Callaghan NSW 2308
T (02) 4921 5000

ARCHITECT:

Level 3, 246 Bourke Street
Melbourne Victoria
Australia 3000
T +61 3 9600 2818
F +61 3 9600 2819
lyons@lyonsarch.com.au
www.lyonsarch.com.au

Lyons
+ **EVE** architecture

PROJECT

UNIVERSITY OF NEWCASTLE
CENTRAL COAST CAMPUS
305 MANN STREET
GOSFORD, NSW 2250

DRAWING TITLE

SOLAR ACCESS
ANALYSIS (EXISTING) -
EQUINOX (MARCH 21 /
SEPTEMBER 21) 2PM

FOR INFORMATION




SCALE
1 : 200 @B1

JOB No. DRAWN CHECKED DATE
UN12 Author Checker AUG. 2022

DRAWING No. REVISION
DA-A-5034 1

ALL DIMENSIONS ARE IN MILLIMETRES. ALL LEVELS ARE IN METRES.
DO NOT SCALE OFF DRAWINGS. USE FIGURED DIMENSIONS ONLY.
CHECK DIMENSIONS ON SITE

1 EQUINOX (EXISTING) (MARCH 21) - 2PM
Scale: 1 : 200

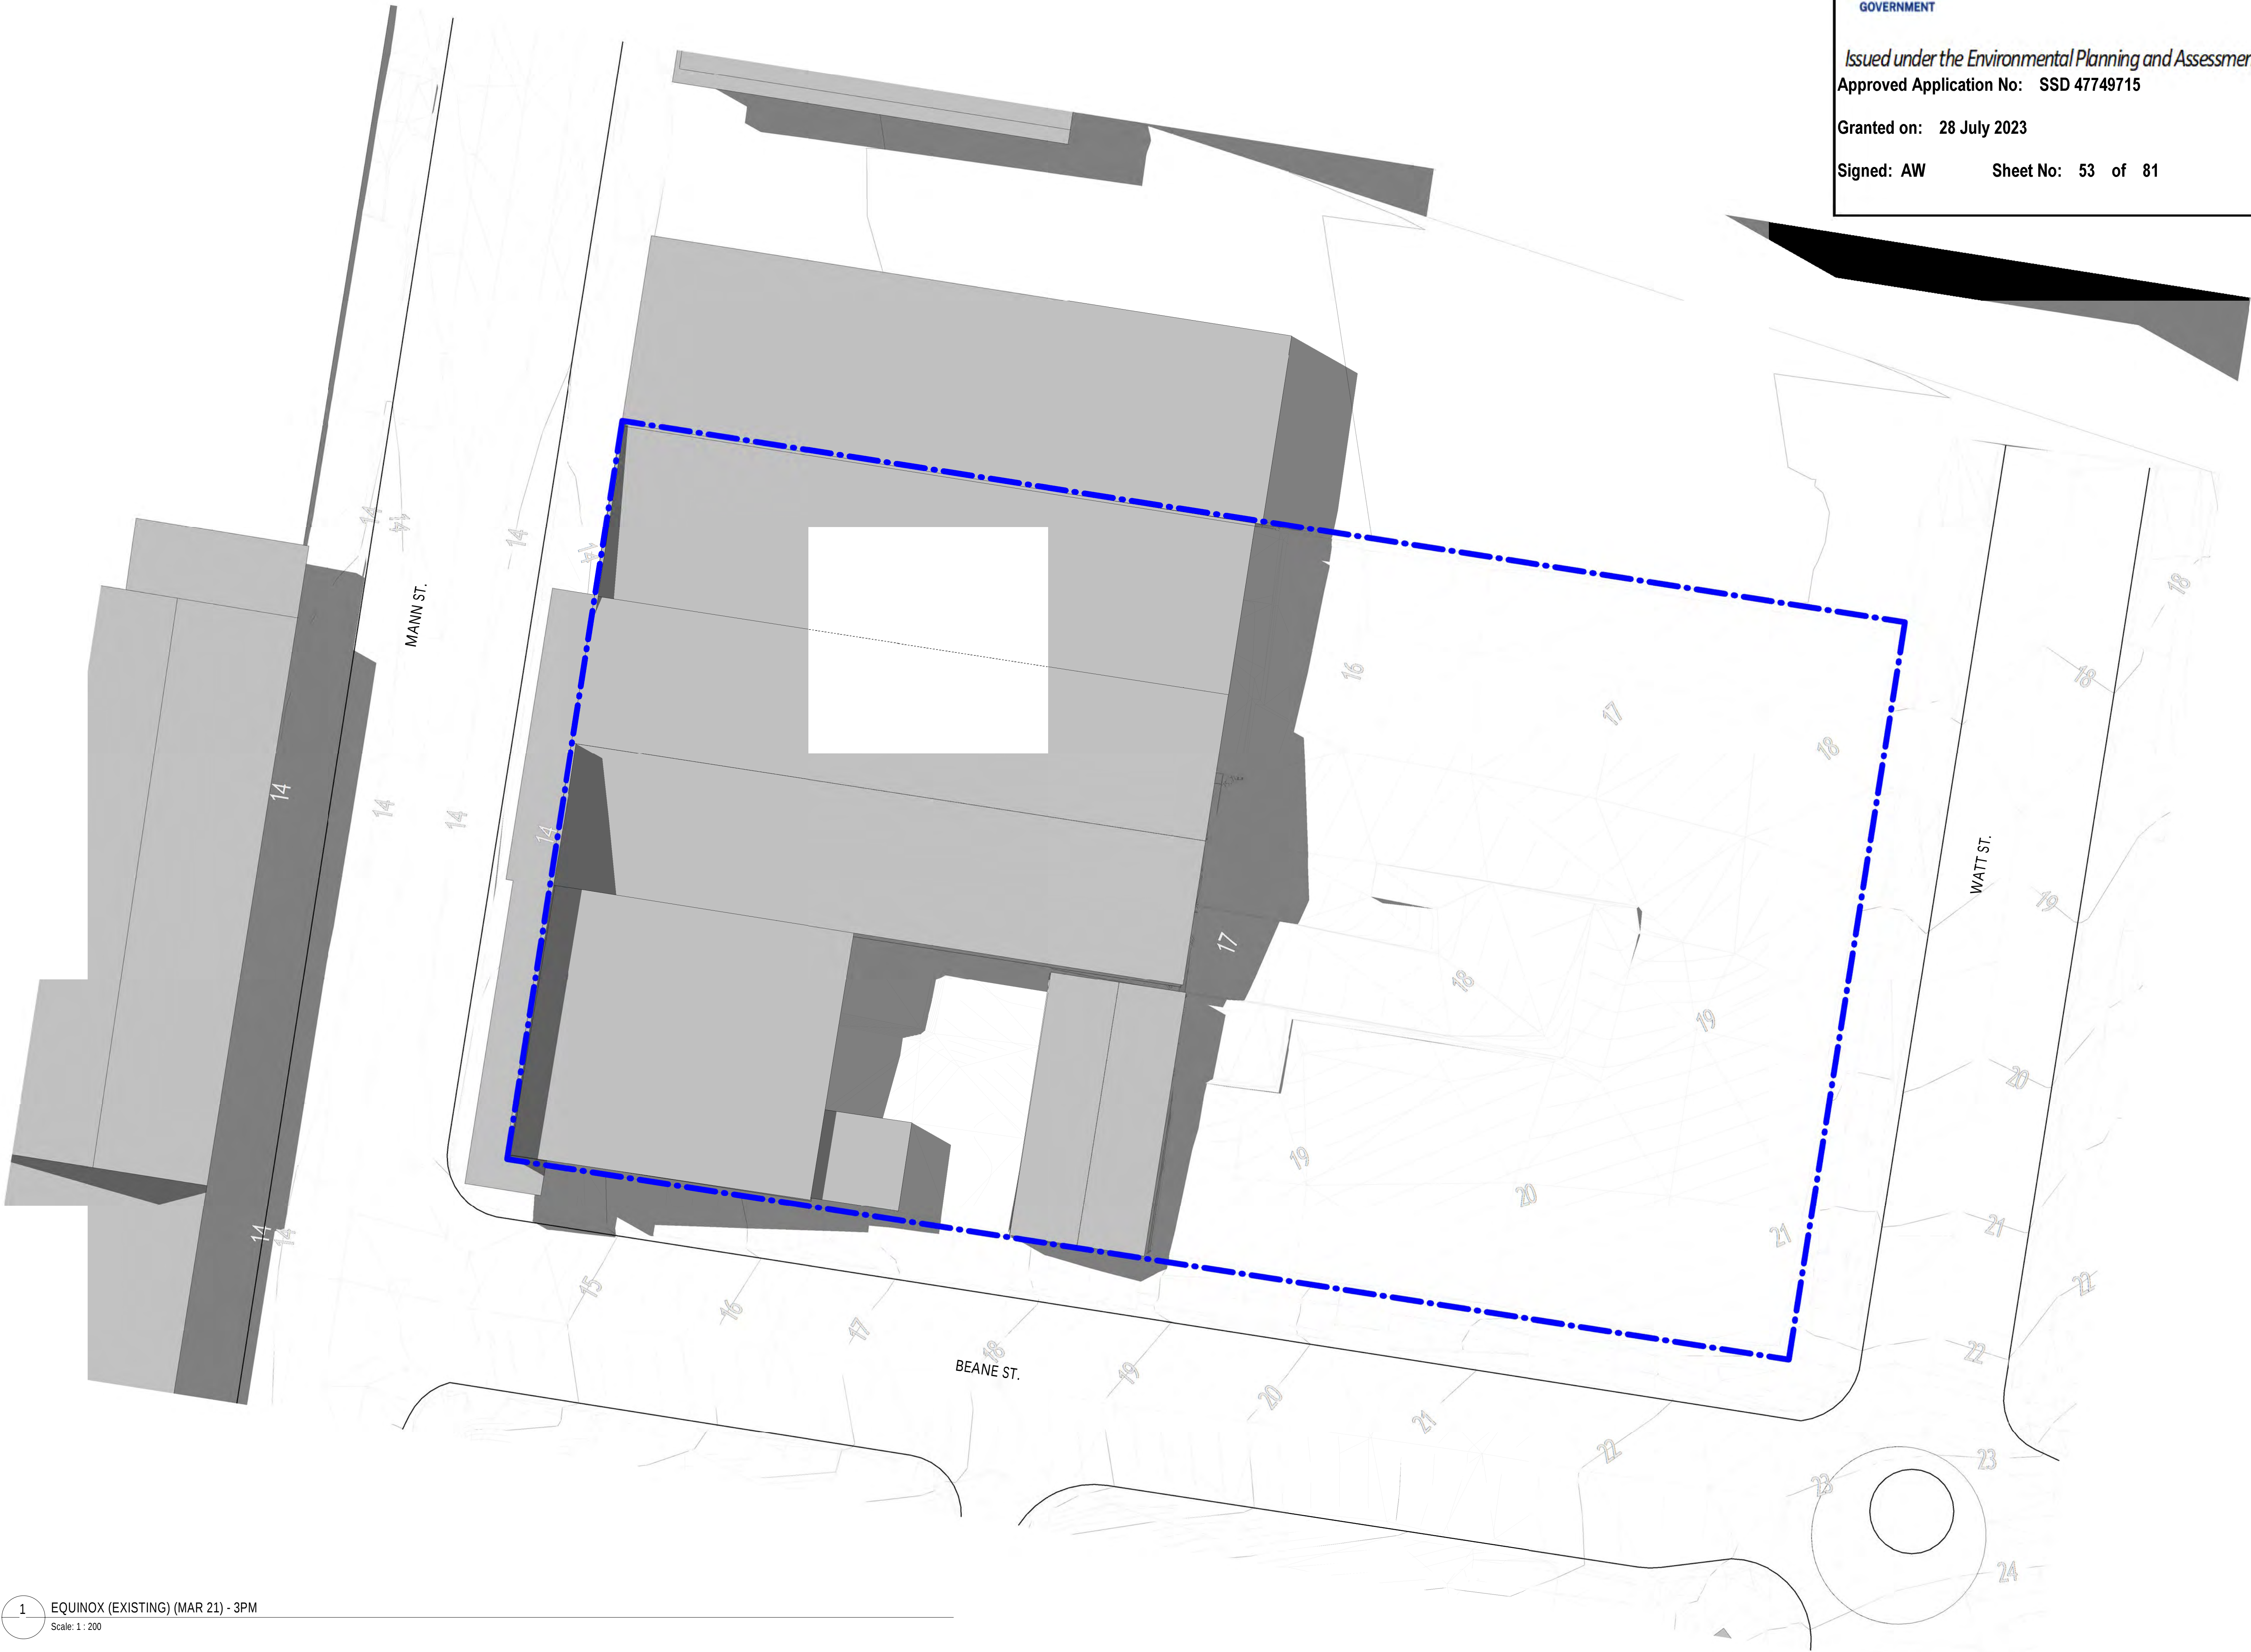

Department of Planning
and Environment

Issued under the Environmental Planning and Assessment Act 1979

Approved Application No: SSD 47749715

Granted on: 28 July 2023

Signed: AW Sheet No: 53 of 81

ACOUSTIC ENGINEERING

RAPT
106/10 Kemrick Street
The Junction, NSW 2291
T 0488 512 224
www.rapiconsulting.com.au

BUILDING SURVEYOR

Blackett Maguire + Goldsmith
2/22-36 Mountain St.
Ultimo NSW 2007
T (02) 9211 7777
www.bmgplusg.com.au

BUILDING SERVICES ENGINEER

ADP Consulting
Level 13 / 555 Collins Street
T (03) 9521 1195
www.adpconsulting.com.au

CIVIL & STRUCTURE ENGINEERING

Northrop

Level 9/620 Collins St.
Melbourne VIC 3000
T (03) 9600 2645
northrop.com.au

DDA CONSULTANT

Lindsay Perry Access

Level 5, 369 Royal Parade
Parkville, VIC 3052
T 1300 715 866
www.architectureandaccess.com.au

ESD CONSULTANT

WSP

Level 3, 51-55 Bolton Street
Newcastle, NSW 2300
T (02) 4929 8300
www.wsp.com

INDIGENOUS CULTURAL CONSULTANT

Murri : Yul

10 Coronation Street
Geelong West, VIC 3218
T 0448 616 355
www.murriyul.com

LANDSCAPE ARCHITECT

McGregor Coxall

Level 4, 84 William Street
Melbourne, VIC Australia
T (03) 9088 6500
www.mcgregorcoxall.com

TRAFFIC

SECA

Ground Floor, 101 Scott Street,
Newcastle, NSW 2300
T (02) 4032 7979
www.secasolution.com.au

REV.	DESCRIPTION	DATE
1	ISSUE TO URBIS FOR DEVELOPMENT APPLICATION	16.01.2023

CLIENT:



THE UNIVERSITY OF
NEWCASTLE
AUSTRALIA

University Dr, Callaghan NSW 2308
T (02) 4921 5000

ARCHITECT:

Level 3, 246 Bourke Street
Melbourne Victoria
Australia 3000
T +61 3 9600 2819
F +61 3 9600 2819
lyons@lyonsarch.com.au
www.lyonsarch.com.au

Lyons
+ **EVE** architecture

PROJECT

UNIVERSITY OF NEWCASTLE
CENTRAL COAST CAMPUS
305 MANN STREET
GOSFORD, NSW 2250

DRAWING TITLE

SOLAR ACCESS
ANALYSIS (EXISTING) -
EQUINOX (MARCH 21 /
SEPTEMBER 21) 3PM

FOR INFORMATION



SCALE
1 : 200 @B1


JOB No. DRAWN CHECKED DATE
UN12 Author Checker AUG. 2022

DRAWING No. REVISION

DA-A-5035 1

ALL DIMENSIONS ARE IN MILLIMETRES. ALL LEVELS ARE IN METRES.
DO NOT SCALE OFF DRAWINGS. USE FIGURED DIMENSIONS ONLY.
CHECK DIMENSIONS ON SITE

1 EQUINOX (EXISTING) (MAR 21) - 3PM
Scale: 1 : 200

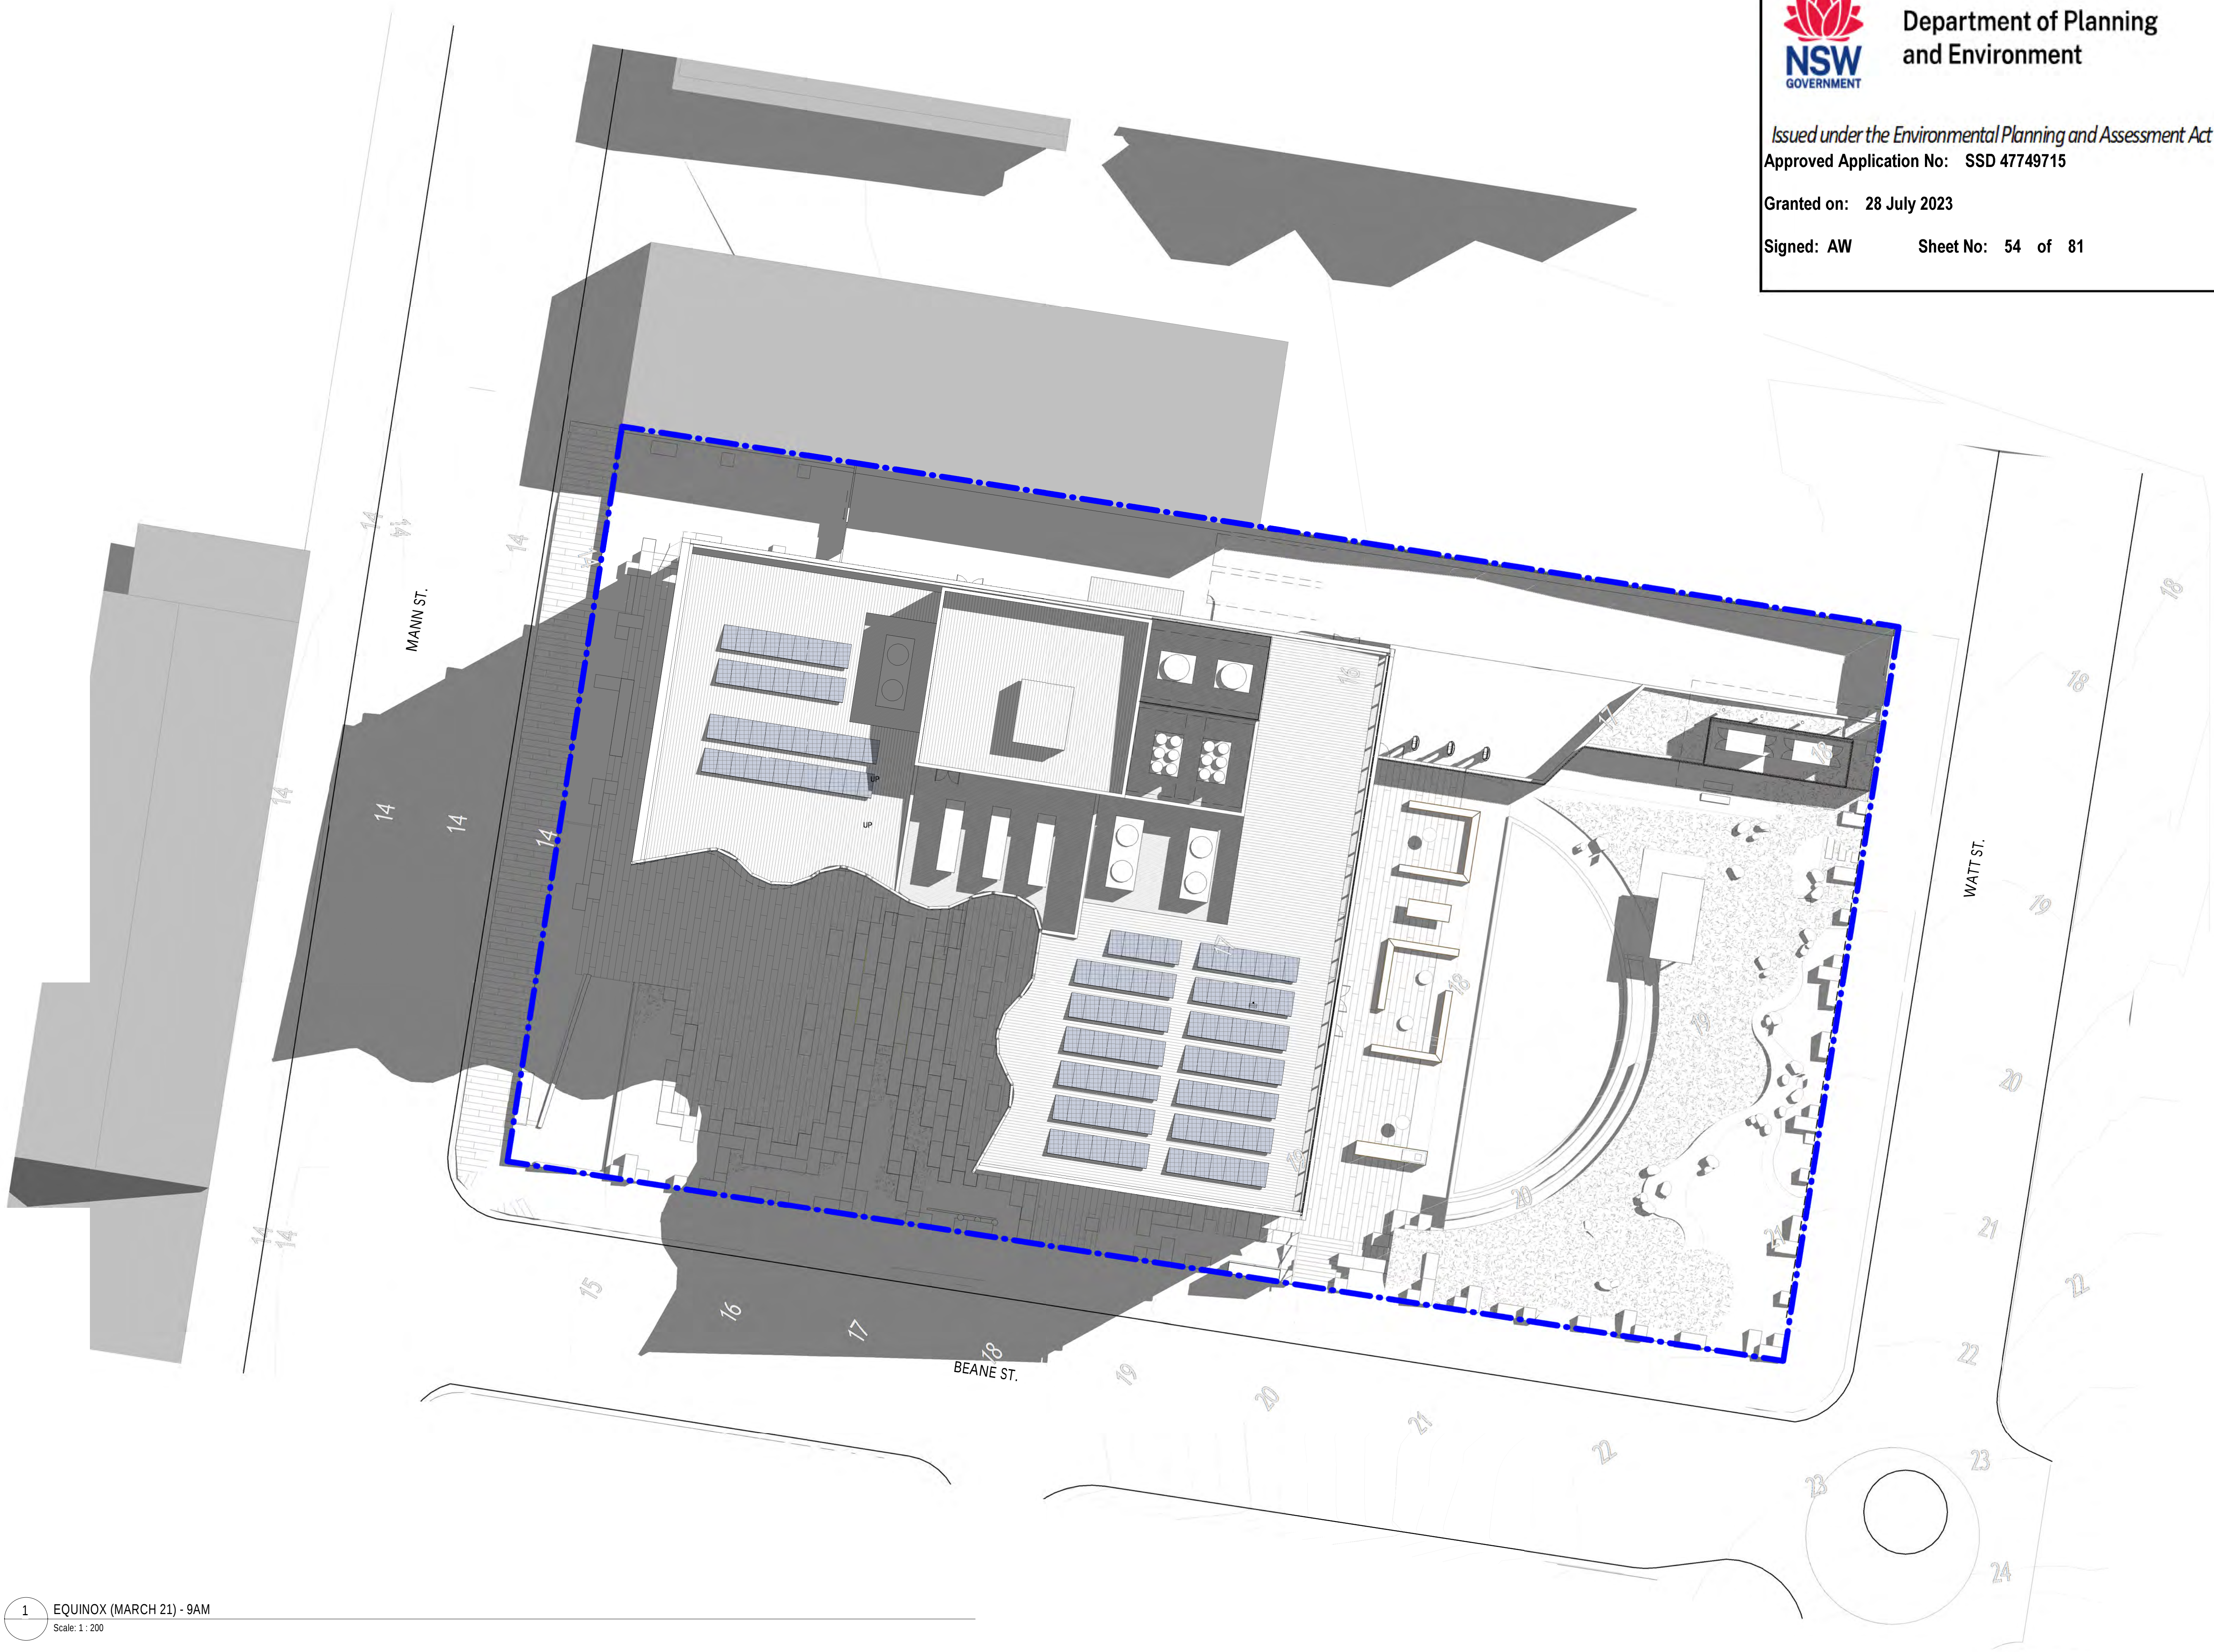

Department of Planning
and Environment

Issued under the Environmental Planning and Assessment Act 1979
Approved Application No: SSD 47749715

Granted on: 28 July 2023

Signed: AW Sheet No: 54 of 81

ACOUSTIC ENGINEERING

RAPT
106/10 Kemrick Street
The Junction, NSW 2291
T 0488 512 224
www.raptconsulting.com.au

BUILDING SURVEYOR

Blackett Maguire + Goldsmith
2/22-36 Mountain St.
Ulmarra NSW 2007
T (02) 9211 7777
www.bmgplusg.com.au

BUILDING SERVICES ENGINEER

ADP Consulting
Level 13 / 555 Collins Street
T (03) 9521 1195
www.adpconsulting.com.au

CIVIL & STRUCTURE ENGINEERING

Northrop
Level 9/620 Collins St.
Melbourne VIC 3000
T (03) 9600 2645
northrop.com.au

DDA CONSULTANT

Lindsay Perry Access
Level 5, 369 Royal Parade
Parkville, VIC 3052
T 1300 715 866
www.architectureandaccess.com.au

ESD CONSULTANT

WSP
Level 3, 51-55 Bolton Street
Newcastle, NSW 2300
T (02) 4929 8300
www.wsp.com

INDIGENOUS CULTURAL CONSULTANT

Murri : Yul
10 Coronation Street
Geelong West, VIC 3218
T 0448 616 355
www.murriyul.com

LANDSCAPE ARCHITECT

McGregor Coxall
Level 4, 84 William Street
Melbourne, VIC Australia
T (03) 9088 6500
www.mcgregorcoxall.com

TRAFFIC

SECA
Ground Floor, 101 Scott Street,
Newcastle, NSW 2300
T (02) 4032 7979
www.secasolution.com.au

REV.	DESCRIPTION	DATE
1	SSD REPORT (DRAFT ISSUE)	18.11.2022
2	ISSUE TO URBIS FOR DEVELOPMENT APPLICATION	16.01.2023

CLIENT:



**THE UNIVERSITY OF
NEWCASTLE
AUSTRALIA**

University Dr, Callaghan NSW 2308
T (02) 4921 5000

ARCHITECT:

Level 3, 246 Bourke Street
Melbourne Victoria
Australia 3000
T +61 3 9600 2819
F +61 3 9600 2819
lyons@lyonsarch.com.au
www.lyonsarch.com.au

Lyons
+ **EVE** architecture

PROJECT

**UNIVERSITY OF NEWCASTLE
CENTRAL COAST CAMPUS
305 MANN STREET
GOSFORD, NSW 2250**

DRAWING TITLE

**SOLAR ACCESS
ANALYSIS - EQUINOX
(MARCH 21 / SEPTEMBER
21) 9AM**

FOR INFORMATION

SSD-47749715

NORTH




SCALE
1 : 200 @B1

JOB No. DRAWN CHECKED DATE
UN12 Author Checker AUG. 2022

DRAWING No. REVISION
DA-A-5036 2

ALL DIMENSIONS ARE IN MILLIMETRES. ALL LEVELS ARE IN METRES.
DO NOT SCALE OFF DRAWINGS. USE FIGURED DIMENSIONS ONLY.
CHECK DIMENSIONS ON SITE

1 EQUINOX (MARCH 21) - 9AM
Scale: 1 : 200

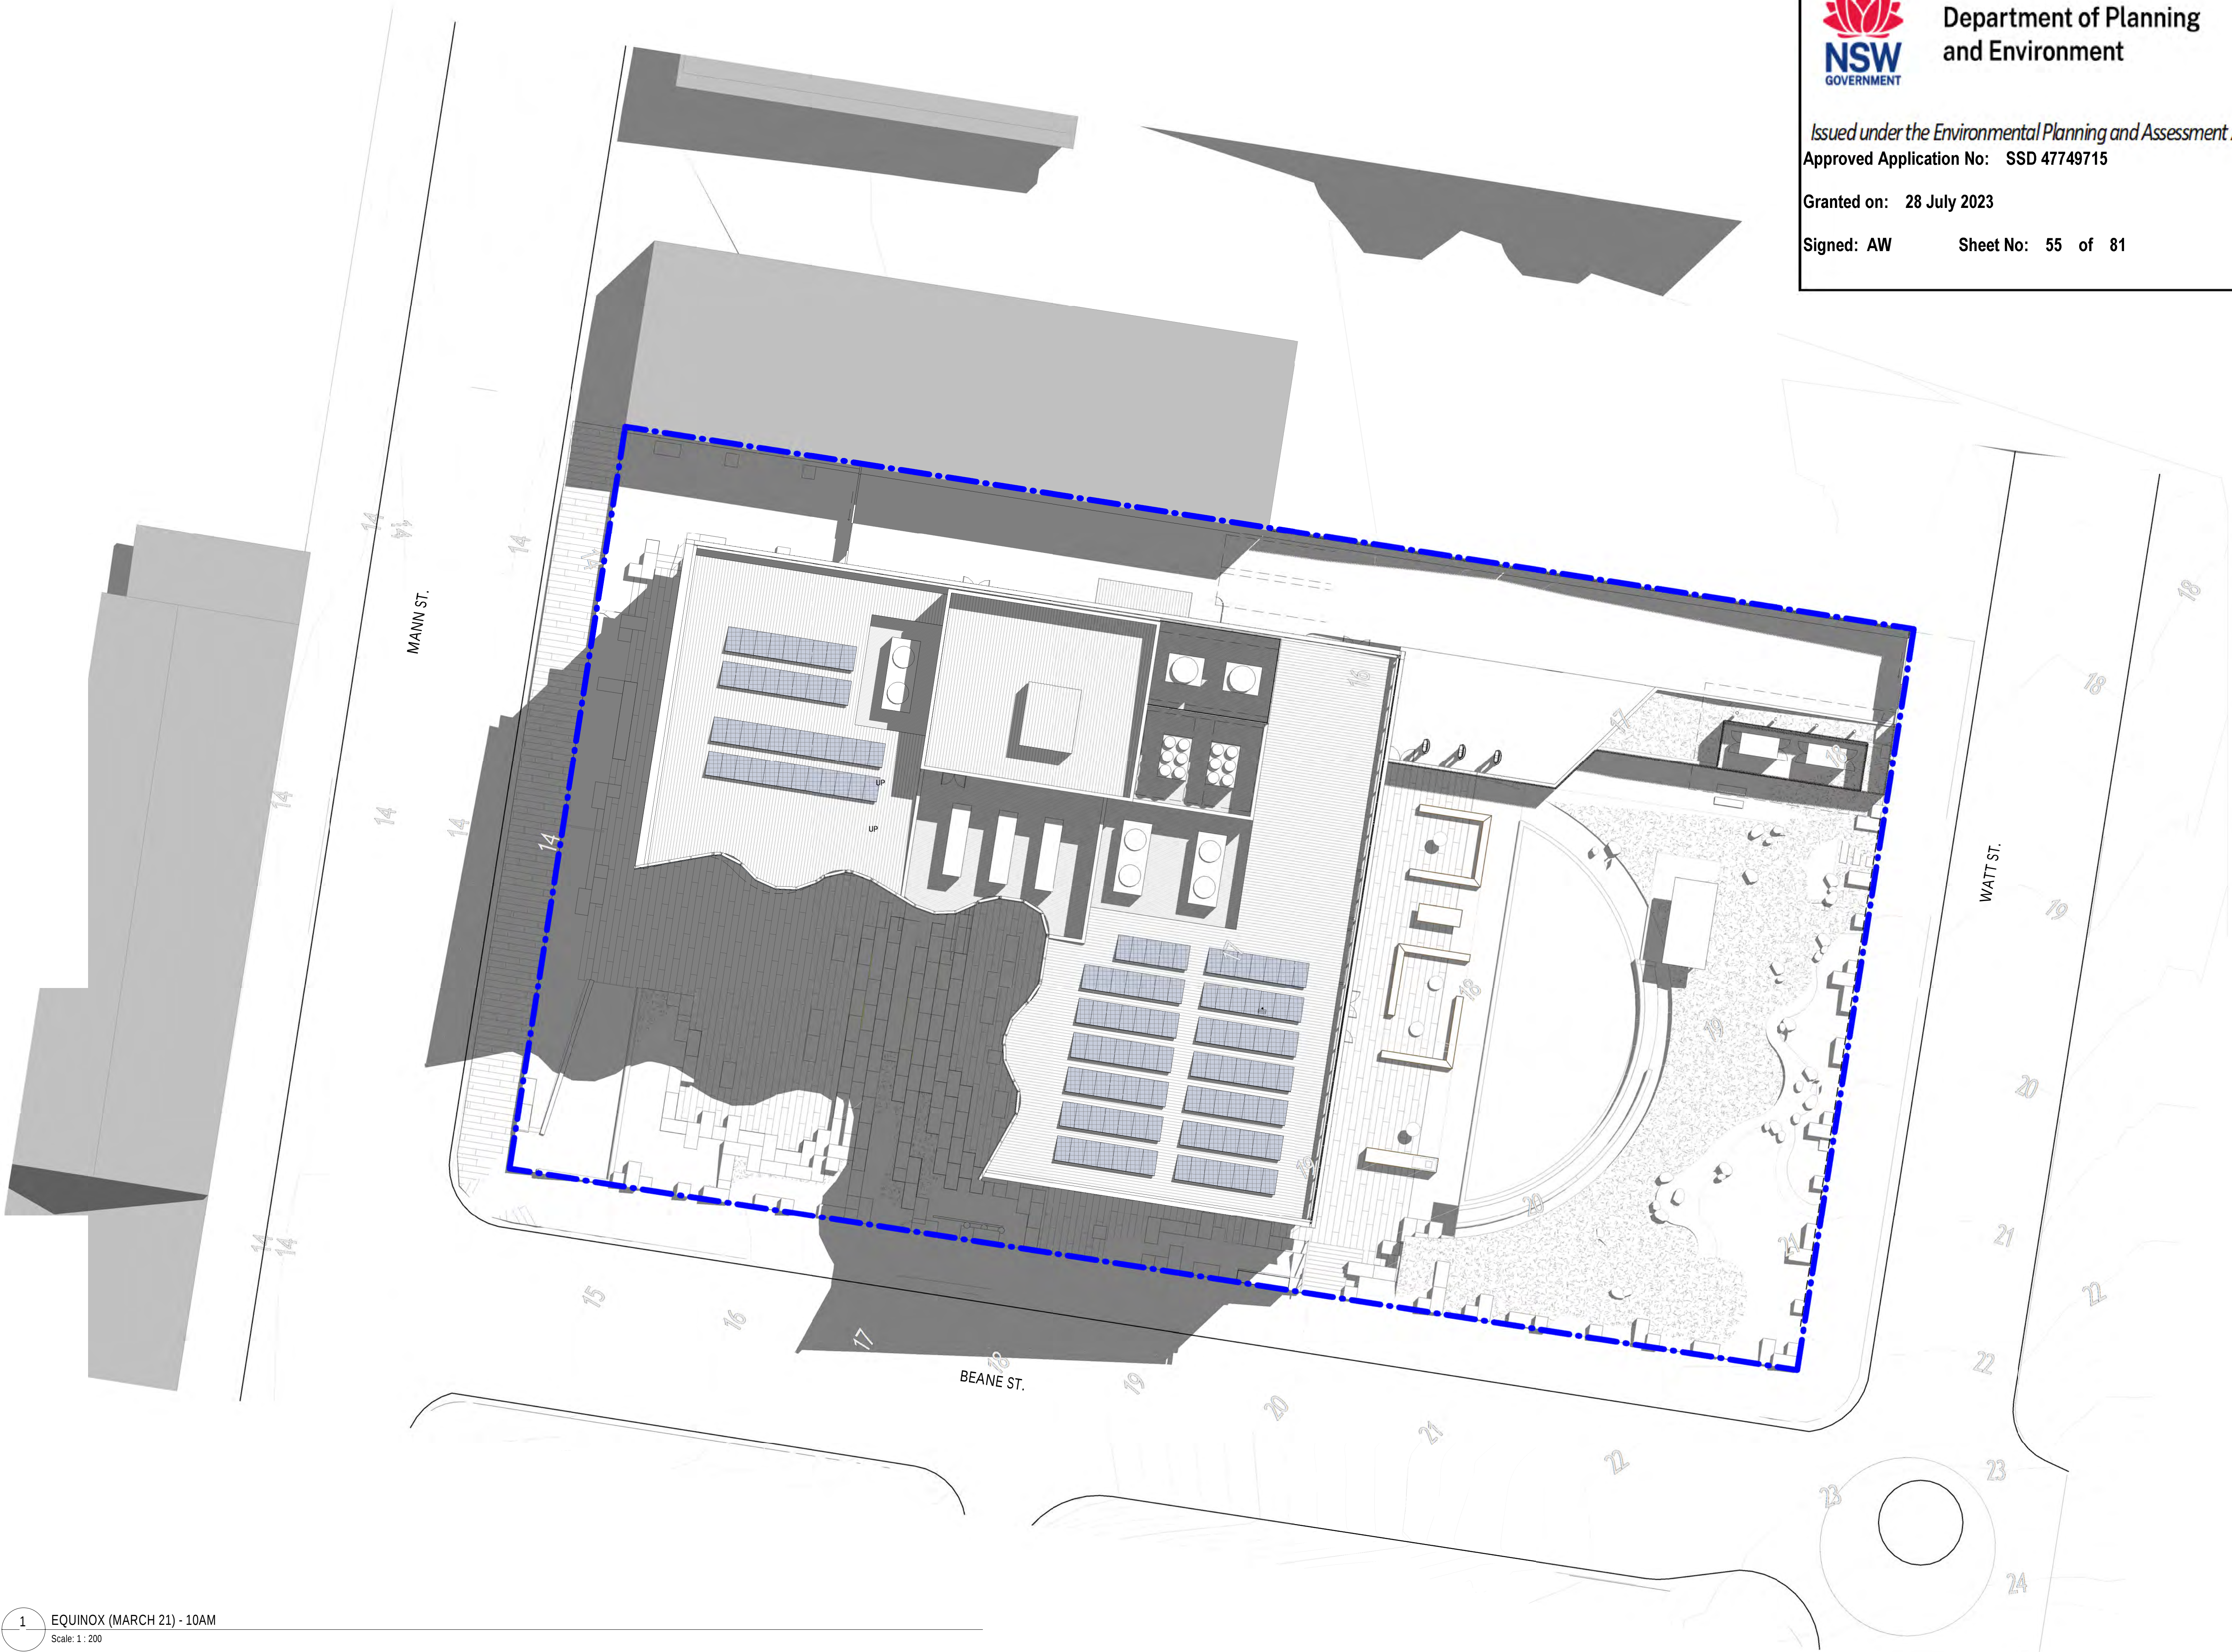

Department of Planning
and Environment

Issued under the Environmental Planning and Assessment Act 1979

Approved Application No: SSD 47749715

Granted on: 28 July 2023

Signed: AW Sheet No: 55 of 81

ACOUSTIC ENGINEERING

RAPT
106/10 Kemrick Street
The Junction, NSW 2291
T 0488 512 224
www.raptonconsulting.com.au

BUILDING SURVEYOR

Blackett Maguire + Goldsmith
2/22-36 Mountain St.
Ultimo NSW 2007
T (02) 9211 7777
www.bmgplusg.com.au

BUILDING SERVICES ENGINEER

ADP Consulting
Level 13 1555 Collins Street
T (03) 9521 1195
www.adpconsulting.com.au

CIVIL & STRUCTURE ENGINEERING

Northrop
Level 9/620 Collins St.
Melbourne VIC 3000
T (03) 9600 2645
northrop.com.au

DDA CONSULTANT

Lindsay Perry Access
Level 5, 369 Royal Parade
Parkville, VIC 3052
T 1300 715 866
www.architectureandaccess.com.au

ESD CONSULTANT

WSP
Level 3, 51-55 Bolton Street
Newcastle, NSW 2300
T (02) 4929 8300
www.wsp.com

INDIGENOUS CULTURAL CONSULTANT

Murri : Yul
10 Coronation Street
Geelong West, VIC 3218
T 0448 616 355
www.murriyul.com

LANDSCAPE ARCHITECT

McGregor Coxall
Level 4, 84 William Street
Melbourne, VIC Australia
T (03) 9088 6500
www.mcgregorcoxall.com

TRAFFIC

SECA
Ground Floor, 101 Scott Street,
Newcastle, NSW 2300
T (02) 4032 7979
www.secasolution.com.au

REV.	DESCRIPTION	DATE
1	ISSUE TO URBSIS FOR DEVELOPMENT APPLICATION	16.01.2023

CLIENT:



**THE UNIVERSITY OF
NEWCASTLE
AUSTRALIA**

University Dr, Callaghan NSW 2308
T (02) 4921 5000

ARCHITECT:

Level 3, 246 Bourke Street
Melbourne Victoria
Australia 3000
T +61 3 9600 2819
F +61 3 9600 2819
lyons@lyonsarch.com.au
www.lyonsarch.com.au

Lyons
+ **EVE** architecture

PROJECT
**UNIVERSITY OF NEWCASTLE
CENTRAL COAST CAMPUS
305 MANN STREET
GOSFORD, NSW 2250**

DRAWING TITLE
**SOLAR ACCESS
ANALYSIS - EQUINOX
(MARCH 21 / SEPTEMBER
21) 10AM**

FOR INFORMATION

NORTH




SCALE
1 : 200 @B1

JOB No. DRAWN CHECKED DATE
UN12 Author Checker AUG. 2022

DRAWING No. REVISION
DA-A-5037 1

ALL DIMENSIONS ARE IN MILLIMETRES. ALL LEVELS ARE IN METRES.
DO NOT SCALE OFF DRAWINGS. USE FIGURED DIMENSIONS ONLY.
CHECK DIMENSIONS ON SITE.

1 EQUINOX (MARCH 21) - 10AM
Scale: 1 : 200

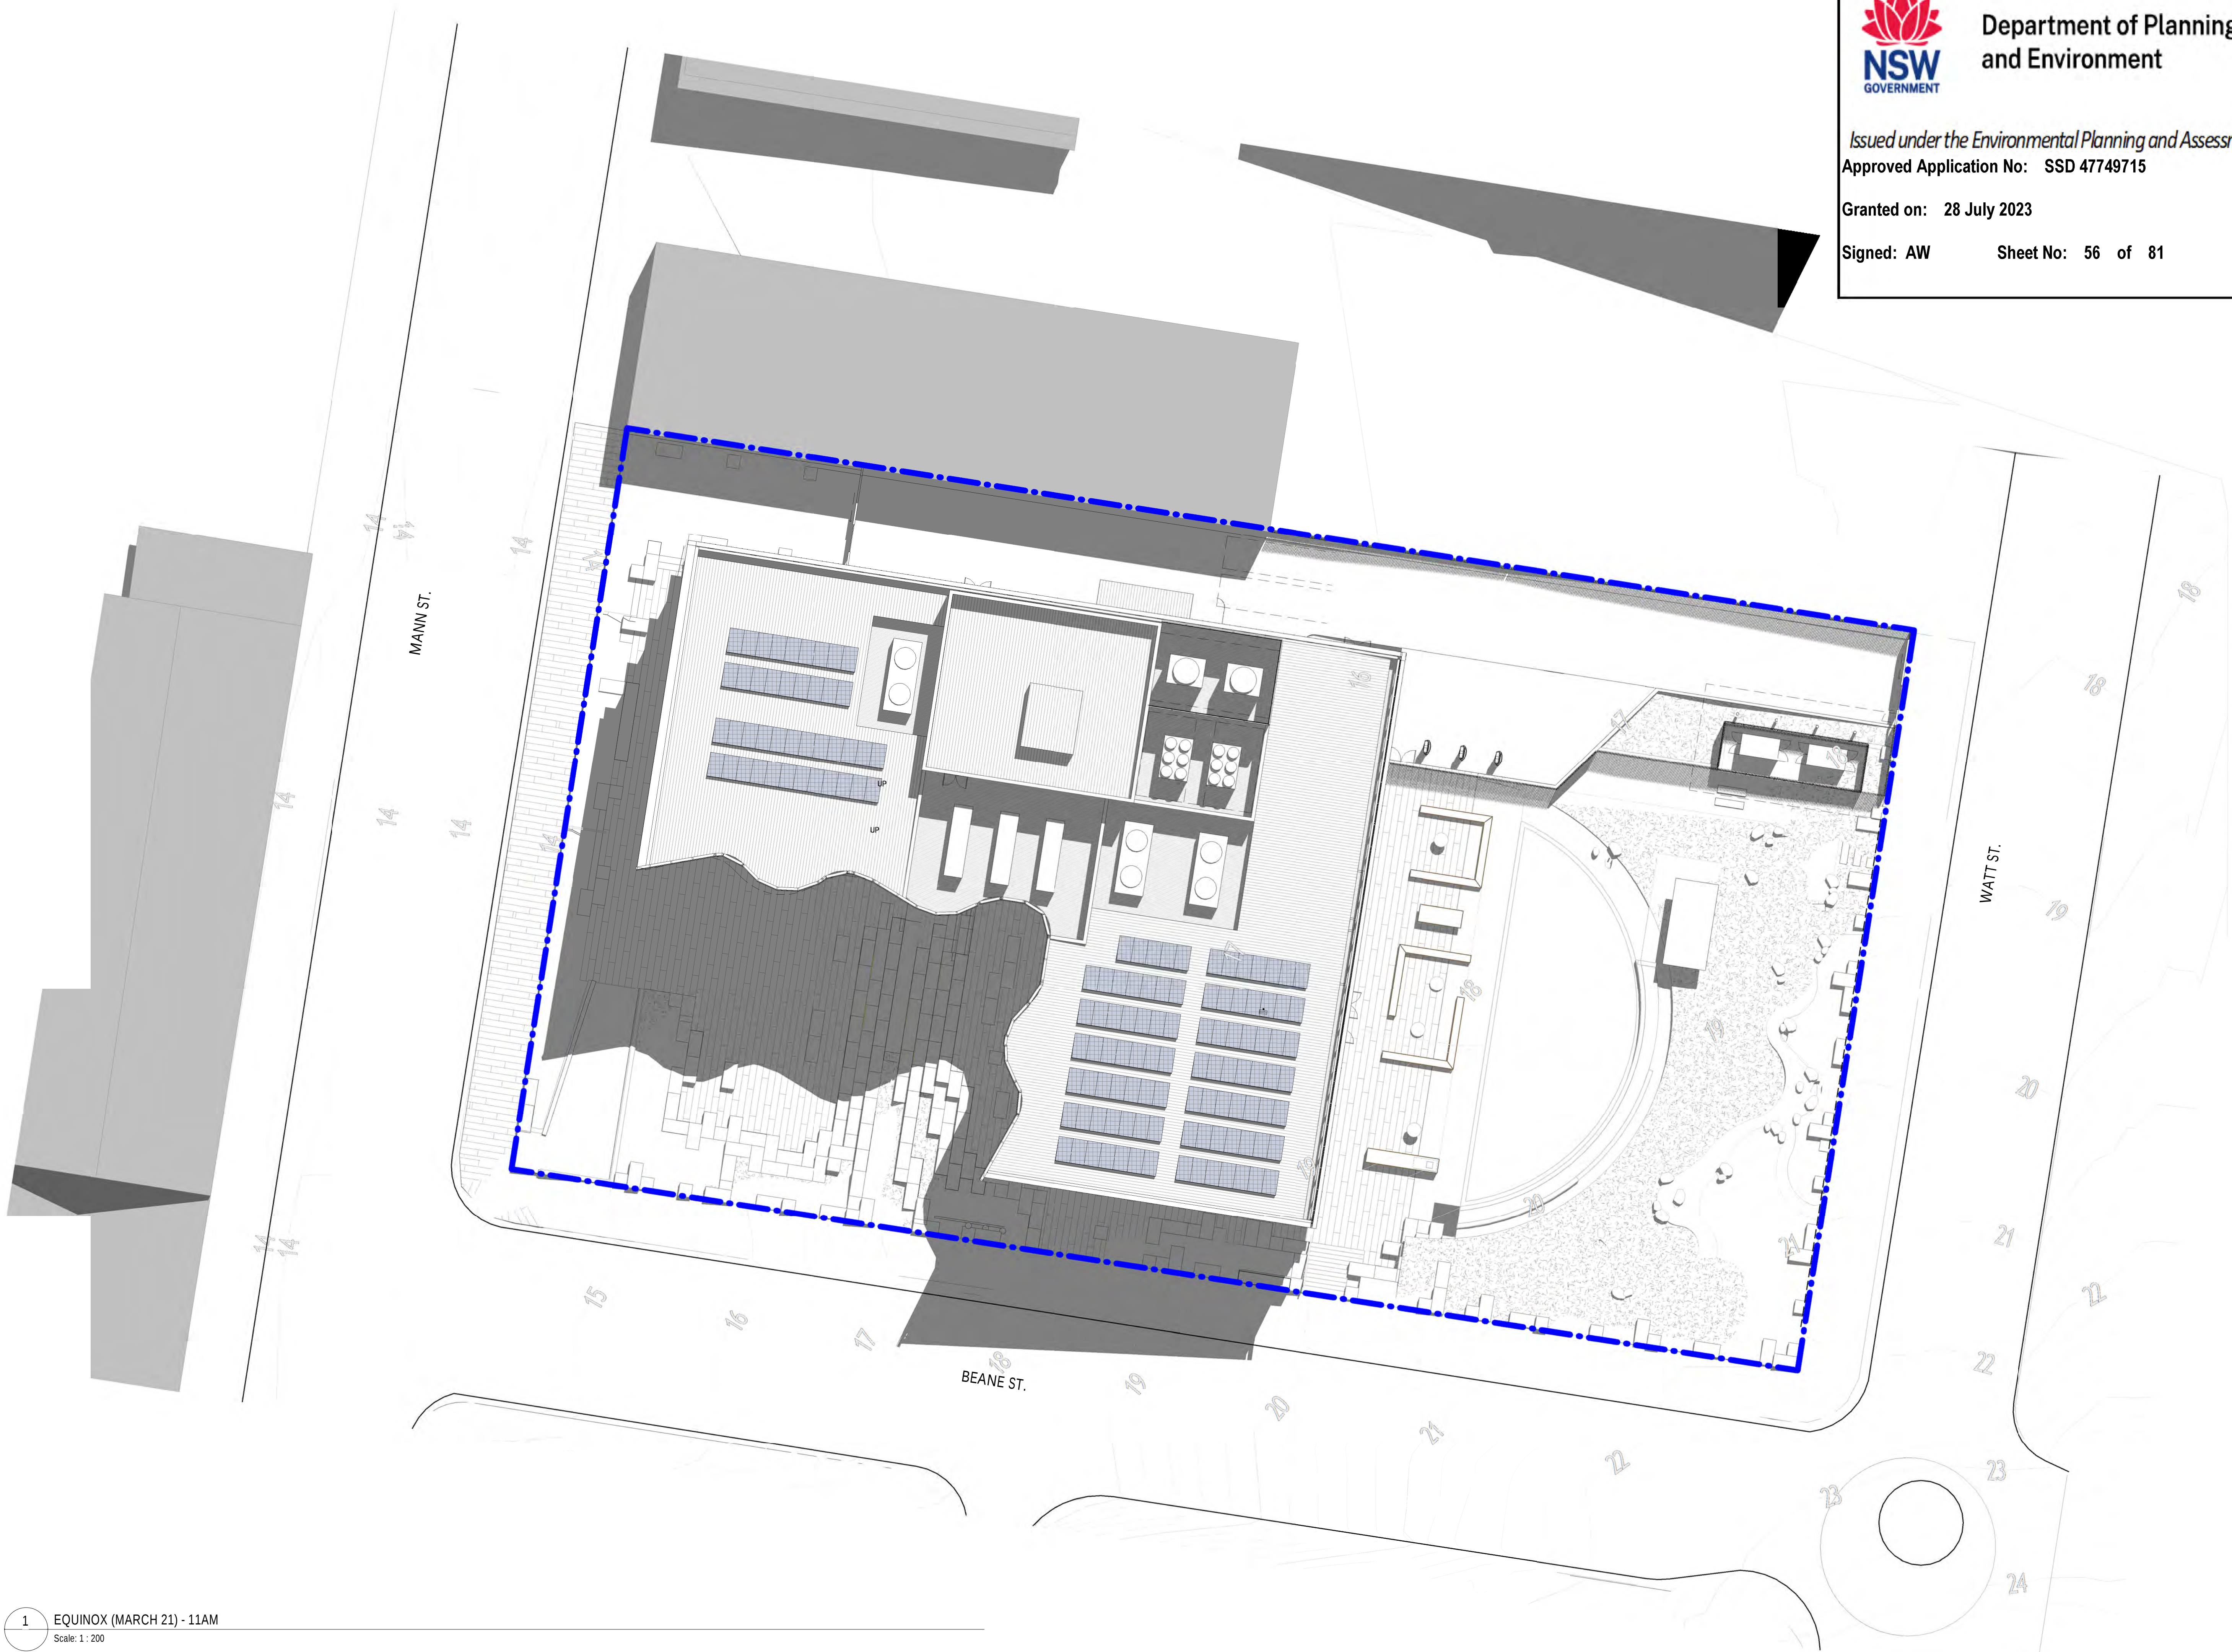

Department of Planning
and Environment

Issued under the Environmental Planning and Assessment Act 1979

Approved Application No: SSD 47749715

Granted on: 28 July 2023

Signed: AW Sheet No: 56 of 81

ACOUSTIC ENGINEERING

RAPT
106/10 Kemrick Street
The Junction, NSW 2291
T 0488 512 224
www.raptconsulting.com.au

BUILDING SURVEYOR

Blackett Maguire + Goldsmith
2/22-26 Mountain St.
Ultimo NSW 2007
T (02) 9211 7777
www.bmgplusg.com.au

BUILDING SERVICES ENGINEER

ADP Consulting
Level 13 / 555 Collins Street
T (03) 9521 1195
www.adpconsulting.com.au

CIVIL & STRUCTURE ENGINEERING

Northrop
Level 9/620 Collins St.
Melbourne VIC 3000
T (03) 9600 2645
northrop.com.au

DDA CONSULTANT

Lindsay Perry Access
Level 5, 369 Royal Parade
Parkville, VIC 3052
T 1300 715 866
www.architectureandaccess.com.au

ESD CONSULTANT

WSP
Level 3, 51-55 Bolton Street
Newcastle, NSW 2300
T (02) 4929 8300
www.wsp.com

INDIGENOUS CULTURAL CONSULTANT

Murri : Yul
10 Coronation Street
Geelong West, VIC 3218
T 0448 616 355
www.murriyul.com

LANDSCAPE ARCHITECT

McGregor Coxall
Level 4, 84 William Street
Melbourne, VIC Australia
T (03) 9088 6500
www.mcgregorcoxall.com

TRAFFIC

SECA
Ground Floor, 101 Scott Street,
Newcastle, NSW 2300
T (02) 4032 7979
www.secaconsult.com.au

REV.	DESCRIPTION	DATE
1	ISSUE TO URBIS FOR DEVELOPMENT APPLICATION	16.01.2023

CLIENT:



THE UNIVERSITY OF
NEWCASTLE
AUSTRALIA

University Dr, Callaghan NSW 2308
T (02) 4921 5000

ARCHITECT:

Level 3, 246 Bourke Street
Melbourne Victoria
Australia 3000
T +61 3 9600 2819
F +61 3 9600 2819
lyons@lyonsarch.com.au
www.lyonsarch.com.au

Lyons
+ **EVE** architecture

PROJECT

UNIVERSITY OF NEWCASTLE
CENTRAL COAST CAMPUS
305 MANN STREET
GOSFORD, NSW 2250

DRAWING TITLE

SOLAR ACCESS
ANALYSIS - EQUINOX
(MARCH 21 / SEPTEMBER
21) 11AM

FOR INFORMATION

NORTH



SCALE

1 : 200 @B1

JOB No.	DRAWN	CHECKED	DATE
UN12	Author	Checker	AUG. 2022

DRAWING No.	REVISION
DA-A-5038	1

ALL DIMENSIONS ARE IN MILLIMETRES. ALL LEVELS ARE IN METRES.
DO NOT SCALE OFF DRAWINGS. USE FIGURED DIMENSIONS ONLY.
CHECK DIMENSIONS ON SITE.

1 EQUINOX (MARCH 21) - 11AM
Scale: 1 : 200



Department of Planning
and Environment

Issued under the Environmental Planning and Assessment Act 1979

Approved Application No: SSD 47749715

Granted on: 28 July 2023

Signed: AW Sheet No: 57 of 81

ACOUSTIC ENGINEERING

RAPT
106/10 Kemrick Street
The Junction, NSW 2291
T 0488 512 224
www.raptconsulting.com.au

BUILDING SURVEYOR

Blackett Maguire + Goldsmith
2/22-36 Mountain St.
Ultimo NSW 2007
T (02) 9211 7777
www.bmgplusg.com.au

BUILDING SERVICES ENGINEER

ADP Consulting
Level 13 / 555 Collins Street
T (03) 9521 1195
www.adpconsulting.com.au

CIVIL & STRUCTURE ENGINEERING

Northrop
Level 3/620 Collins St.
Melbourne VIC 3000
T (03) 9600 2645
northrop.com.au

DDA CONSULTANT

Lindsay Perry Access
Level 5, 369 Royal Parade
Parkville, VIC 3052
T 1300 715 866
www.architectureandaccess.com.au

ESD CONSULTANT

WSP
Level 3, 51-55 Bolton Street
Newcastle, NSW 2300
T (02) 4929 8300
www.wsp.com

INDIGENOUS CULTURAL CONSULTANT

Murri : Yul
10 Coronation Street
Geelong West, VIC 3218
T 0448 616 355
www.murriyul.com

LANDSCAPE ARCHITECT

McGregor Coxall
Level 4, 84 William Street
Melbourne, VIC Australia
T (03) 9088 6500
www.mcgregorcoxall.com

TRAFFIC

SECA
Ground Floor, 101 Scott Street,
Newcastle, NSW 2300
T (02) 4032 7979
www.secasolution.com.au

REV.	DESCRIPTION	DATE
1	ISSUE TO URBIS FOR DEVELOPMENT APPLICATION	16.01.2023

CLIENT:



THE UNIVERSITY OF
NEWCASTLE
AUSTRALIA

University Dr, Callaghan NSW 2308
T (02) 4921 5000

ARCHITECT:

Level 3, 246 Bourke Street
Melbourne Victoria
Australia 3000
T +61 3 9600 2819
F +61 3 9600 2819
lyons@lyonsarch.com.au
www.lyonsarch.com.au

Lyons
+ **EVE** architecture

PROJECT

UNIVERSITY OF NEWCASTLE
CENTRAL COAST CAMPUS
305 MANN STREET
GOSFORD, NSW 2250

DRAWING TITLE

SOLAR ACCESS
ANALYSIS - EQUINOX
(MARCH 21 / SEPTEMBER
21) 12PM

FOR INFORMATION

NORTH



SCALE


1 : 200 @B1

JOB No. DRAWN CHECKED DATE
UN12 Author Checker AUG. 2022

DRAWING No. REVISION
DA-A-5039 1

ALL DIMENSIONS ARE IN MILLIMETRES. ALL LEVELS ARE IN METRES.
DO NOT SCALE OFF DRAWINGS. USE FIGURED DIMENSIONS ONLY.
CHECK DIMENSIONS ON SITE

1 EQUINOX (MARCH 21) - 12PM
Scale: 1 : 200

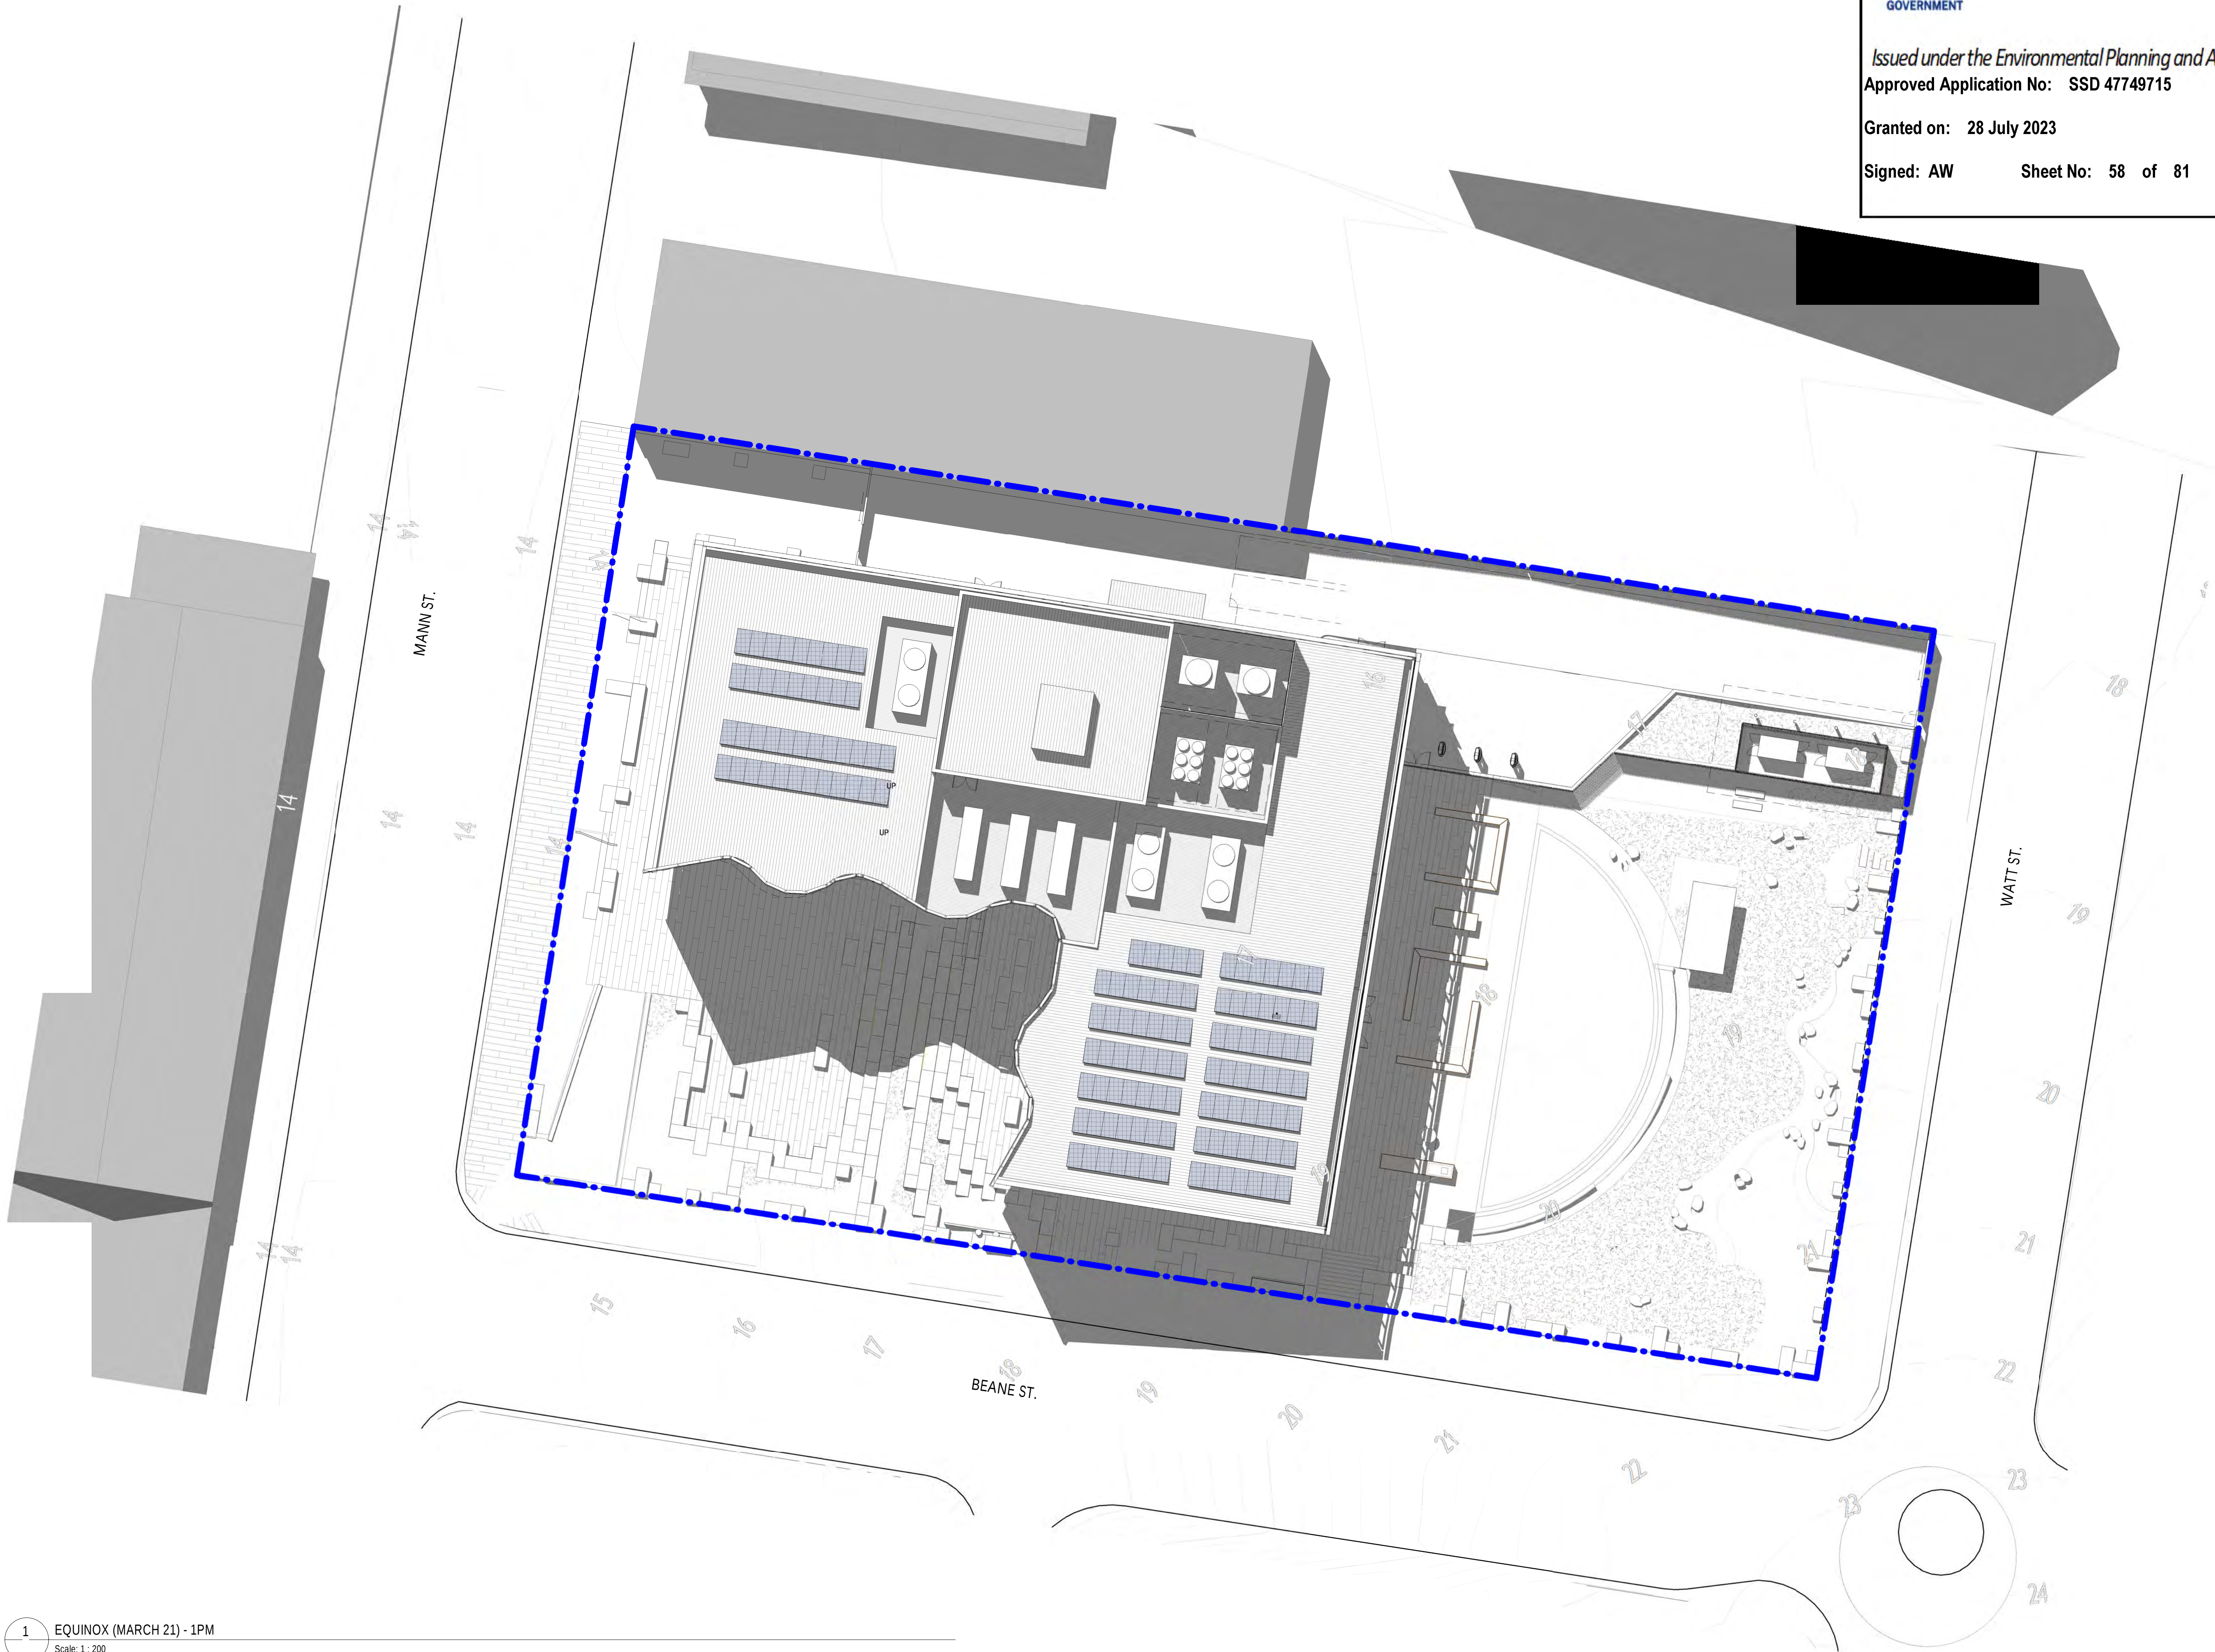

Department of Planning
and Environment

Issued under the Environmental Planning and Assessment Act 1979

Approved Application No: SSD 47749715

Granted on: 28 July 2023

Signed: AW Sheet No: 58 of 81

ACOUSTIC ENGINEERING

RAPT
106/10 Kemrick Street
The Junction, NSW 2291
T 0488 512 224
www.rapiconsulting.com.au

BUILDING SURVEYOR

Blackett Maguire + Goldsmith
2/22-36 Mountain St.
Ultimo NSW 2007
T (02) 9211 7777
www.bmgplusg.com.au

BUILDING SERVICES ENGINEER

ADP Consulting
Level 13 / 555 Collins Street
T (03) 9521 1195
www.adpconsulting.com.au

CIVIL & STRUCTURE ENGINEERING

Northrop
Level 9/620 Collins St.
Melbourne VIC 3000
T (03) 9600 2645
northrop.com.au

DDA CONSULTANT

Lindsay Perry Access
Level 5, 369 Royal Parade
Parkville, VIC 3052
T 1300 715 866
www.architectureandaccess.com.au

ESD CONSULTANT

WSP
Level 3, 51-55 Bolton Street
Newcastle, NSW 2300
T (02) 4929 8300
www.wsp.com

INDIGENOUS CULTURAL CONSULTANT

Murri : Yul
10 Coronation Street
Geelong West, VIC 3218
T 0448 616 355
www.murriyul.com

LANDSCAPE ARCHITECT

McGregor Coxall
Level 4, 84 William Street
Melbourne, VIC Australia
T (03) 9088 6500
www.mcgregorcoxall.com

TRAFFIC

SECA
Ground Floor, 101 Scott Street,
Newcastle, NSW 2300
T (02) 4032 7979
www.secasolution.com.au

REV.	DESCRIPTION	DATE
1	SSD REPORT (DRAFT ISSUE)	18.11.2022
2	ISSUE TO URBIS FOR DEVELOPMENT APPLICATION	16.01.2023

CLIENT:



**THE UNIVERSITY OF
NEWCASTLE
AUSTRALIA**

University Dr, Callaghan NSW 2308
T (02) 4921 5000

ARCHITECT:

Level 3, 246 Bourke Street
Melbourne Victoria
Australia 3000
T +61 3 9600 2819
F +61 3 9600 2819
lyons@lyonsarch.com.au
www.lyonsarch.com.au


Lyons
+ **EVE** architecture

PROJECT
**UNIVERSITY OF NEWCASTLE
CENTRAL COAST CAMPUS
305 MANN STREET
GOSFORD, NSW 2250**

DRAWING TITLE
**SOLAR ACCESS
ANALYSIS - EQUINOX
(MARCH 21 / SEPTEMBER
21) 1PM**

FOR INFORMATION

SSD-47749715

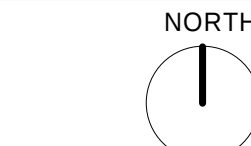


SCALE
1 : 200 @B1

JOB No. DRAWN CHECKED DATE
UN12 DS HP AUG. 2022

DRAWING No. REVISION
DA-A-5040 2

ALL DIMENSIONS ARE IN MILLIMETRES. ALL LEVELS ARE IN METRES.
DO NOT SCALE OFF DRAWINGS. USE FIGURED DIMENSIONS ONLY.
CHECK DIMENSIONS ON SITE

1 EQUINOX (MARCH 21) - 1PM
Scale: 1 : 200

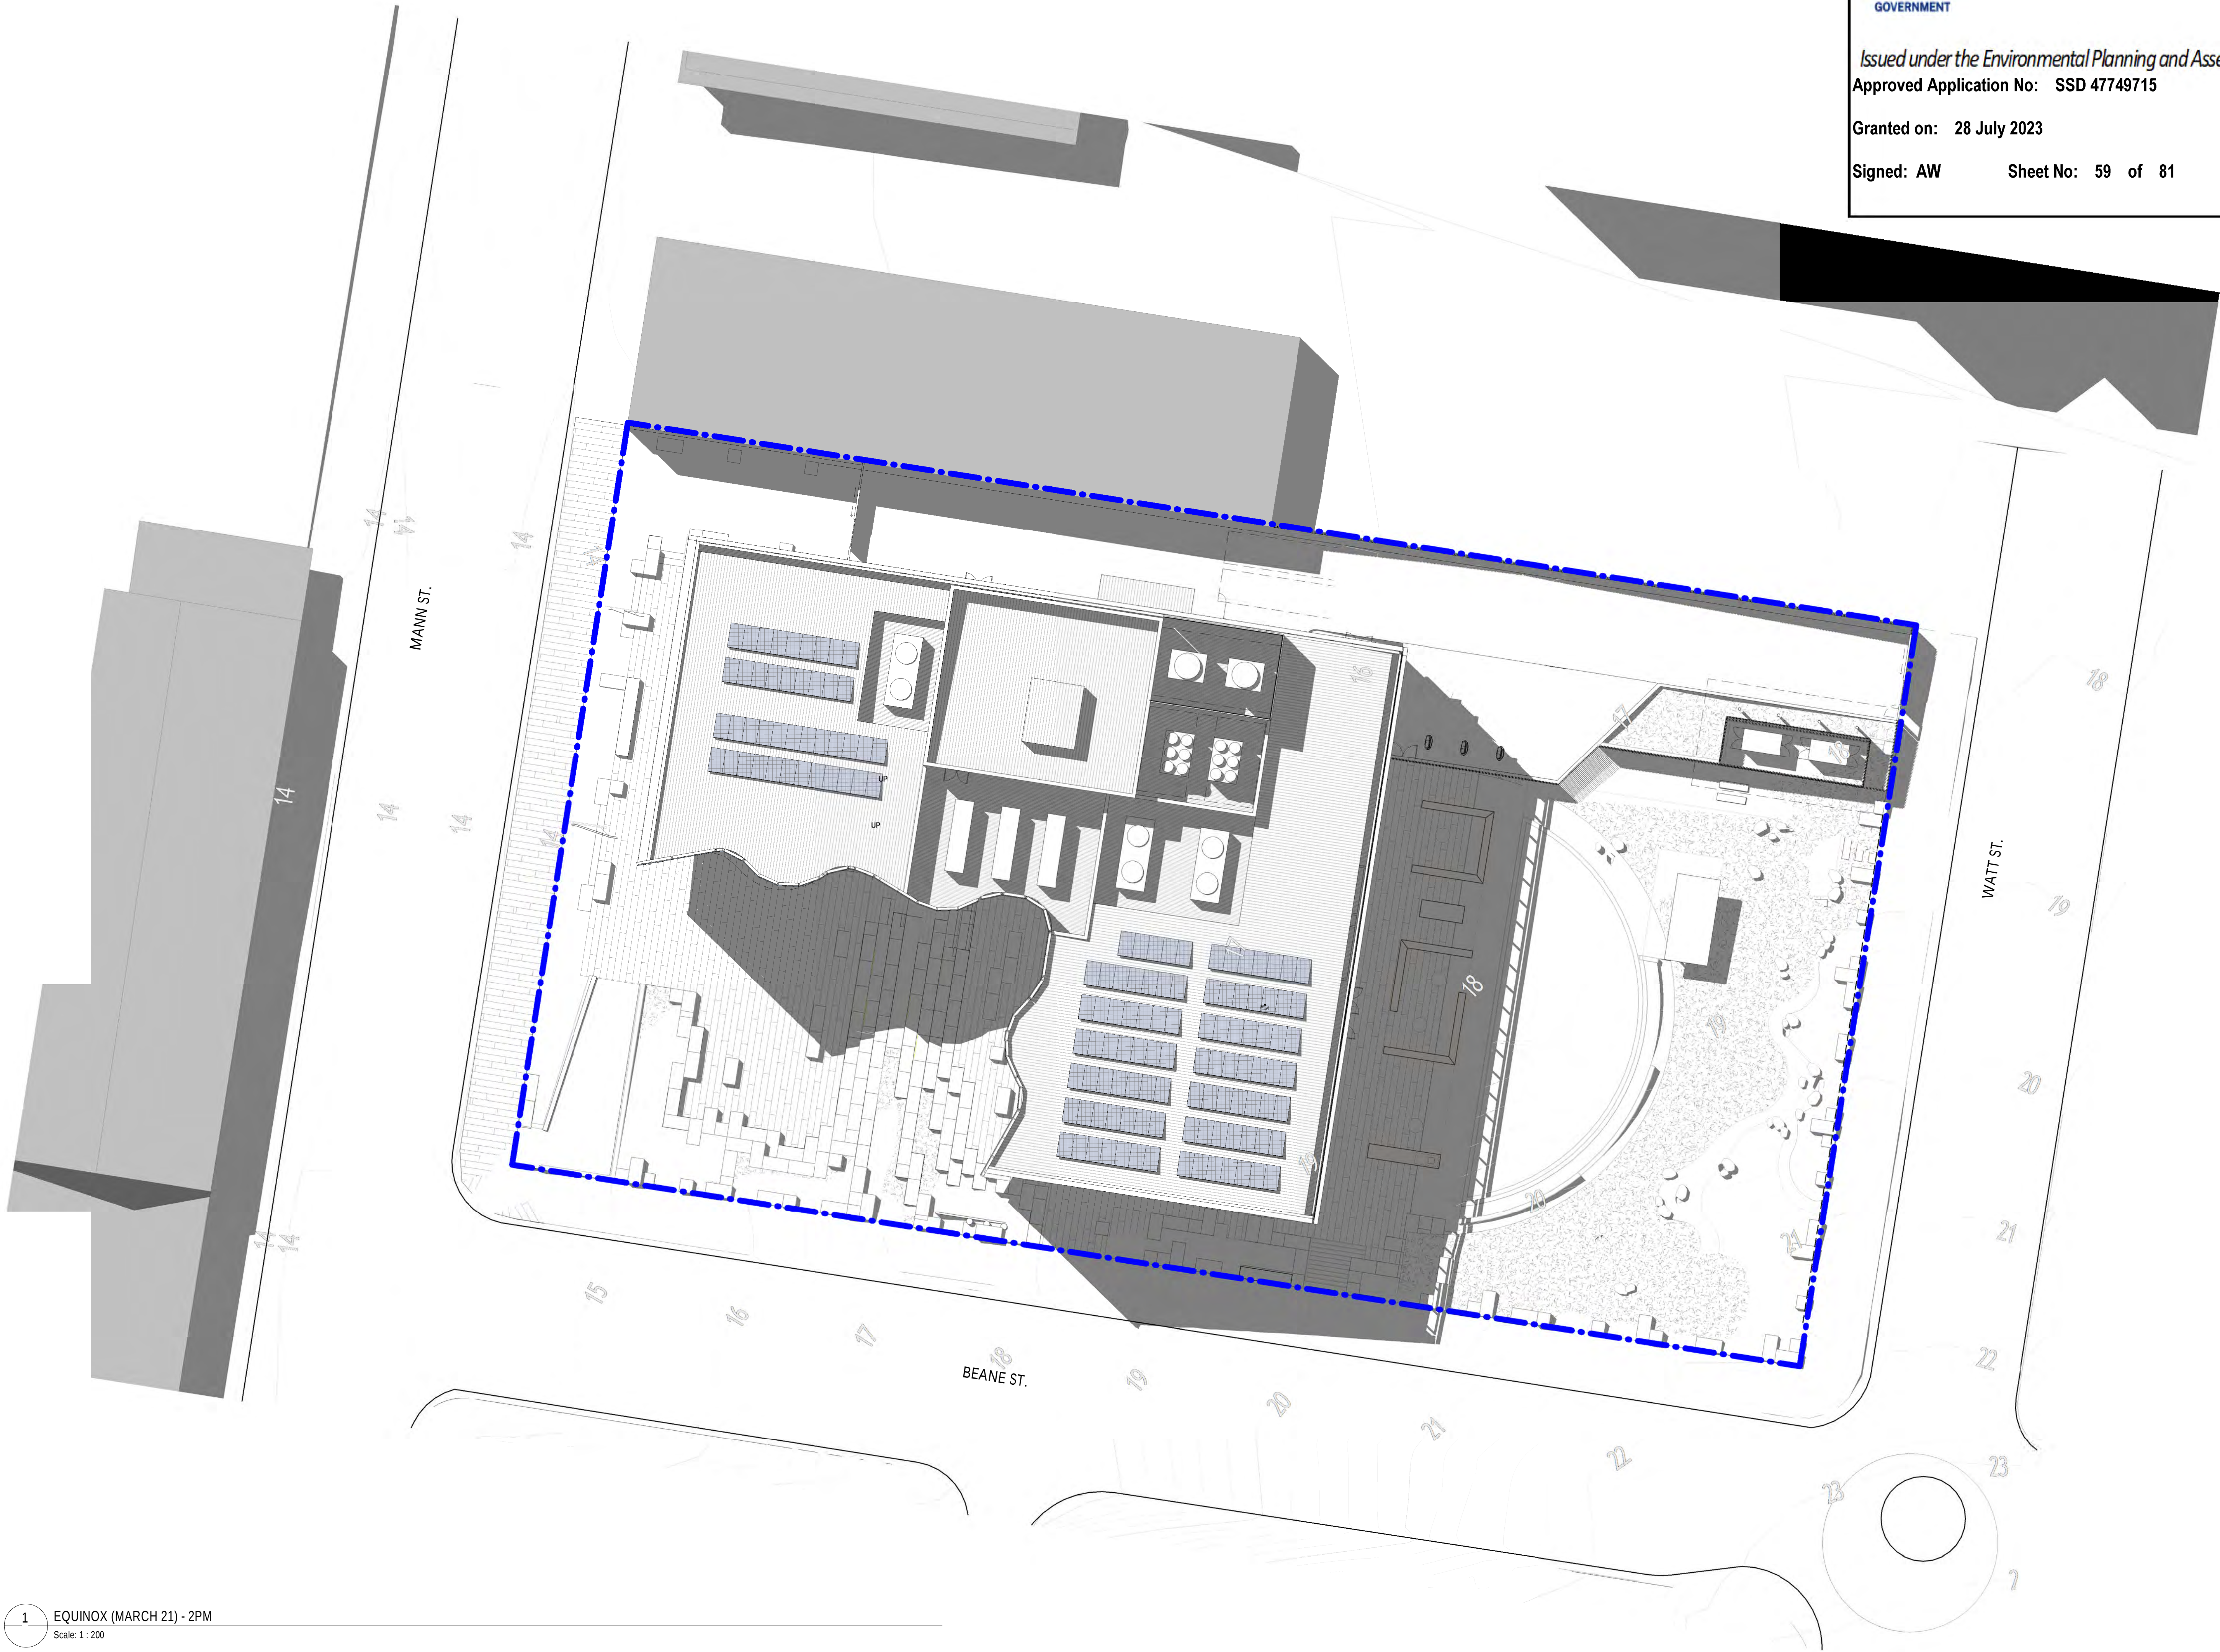

Department of Planning
and Environment

Issued under the Environmental Planning and Assessment Act 1979
Approved Application No: SSD 47749715

Granted on: 28 July 2023

Signed: AW Sheet No: 59 of 81

ACOUSTIC ENGINEERING

RAPT
106/10 Kemrick Street
The Junction, NSW 2291
T 0488 512 224
www.rapiconsulting.com.au

BUILDING SURVEYOR

Blackett Maguire + Goldsmith
2/22-26 Mountain St.
Ultimo NSW 2007
T (02) 9211 7777
www.bmgplusg.com.au

BUILDING SERVICES ENGINEER

ADP Consulting
Level 13 / 555 Collins Street
T (03) 9521 1195
www.adpconsulting.com.au

CIVIL & STRUCTURE ENGINEERING

Northrop
Level 9/620 Collins St.
Melbourne VIC 3000
T (03) 9600 2645
northrop.com.au

DDA CONSULTANT

Lindsay Perry Access
Level 5, 369 Royal Parade
Parkville, VIC 3052
T 1300 715 866
www.architectureandaccess.com.au

ESD CONSULTANT

WSP
Level 3, 51-55 Bolton Street
Newcastle, NSW 2300
T (02) 4929 8300
www.wsp.com

INDIGENOUS CULTURAL CONSULTANT

Murri : Yul
10 Coronation Street
Geelong West, VIC 3218
T 0448 616 355
www.murriyul.com

LANDSCAPE ARCHITECT

McGregor Coxall
Level 4, 84 William Street
Melbourne, VIC Australia
T (03) 9088 6500
www.mcgregorcoxall.com

TRAFFIC

SECA
Ground Floor, 101 Scott Street,
Newcastle, NSW 2300
T (02) 4032 7979
www.secasolution.com.au

REV.	DESCRIPTION	DATE
1	ISSUE TO URBIS FOR DEVELOPMENT APPLICATION	16.01.2023

CLIENT:



THE UNIVERSITY OF
NEWCASTLE
AUSTRALIA

University Dr, Callaghan NSW 2308
T (02) 4921 5000

ARCHITECT:

Level 3, 246 Bourke Street
Melbourne Victoria
Australia 3000
T +61 3 9600 2819
F +61 3 9600 2819
lyons@lyonsarch.com.au
www.lyonsarch.com.au

Lyons
+EVE architecture

PROJECT

UNIVERSITY OF NEWCASTLE
CENTRAL COAST CAMPUS
305 MANN STREET
GOSFORD, NSW 2250

DRAWING TITLE

SOLAR ACCESS
ANALYSIS - EQUINOX
(MARCH 21 / SEPTEMBER
21) 2PM

FOR INFORMATION

NORTH



SCALE

1 : 200 @B1

JOB No. DRAWN CHECKED DATE
UN12 Author Checker AUG. 2022

DRAWING No. REVISION
DA-A-5041 1

ALL DIMENSIONS ARE IN MILLIMETRES. ALL LEVELS ARE IN METRES.
DO NOT SCALE OFF DRAWINGS. USE FIGURED DIMENSIONS ONLY.
CHECK DIMENSIONS ON SITE

1 EQUINOX (MARCH 21) - 2PM
Scale: 1 : 200



Department of Planning
and Environment

Issued under the Environmental Planning and Assessment Act 1979

Approved Application No: SSD 47749715

Granted on: 28 July 2023

Signed: AW Sheet No: 60 of 81

ACOUSTIC ENGINEERING

RAPT

106/10 Kemrick Street
The Junction, NSW 2291
T 0488 512 224
www.raptconsulting.com.au

BUILDING SURVEYOR

Blackett Maguire + Goldsmith

2/22-36 Mountain St.
Ultimo NSW 2007
T (02) 9211 7777
www.bmgplusg.com.au

BUILDING SERVICES ENGINEER

ADP Consulting

Level 13 / 555 Collins Street
T (03) 9521 1195
www.adpconsulting.com.au

CIVIL & STRUCTURE ENGINEERING

Northrop

Level 9/620 Collins St.
Melbourne VIC 3000
T (03) 9600 2645
northrop.com.au

DDA CONSULTANT

Lindsay Perry Access

Level 5, 369 Royal Parade
Parkville, VIC 3052
T 1300 715 866
www.architectureandaccess.com.au

ESD CONSULTANT

WSP

Level 3, 51-55 Bolton Street
Newcastle, NSW 2300
T (02) 4929 8300
www.wsp.com

INDIGENOUS CULTURAL CONSULTANT

Murri : Yul

10 Coronation Street
Geelong West, VIC 3218
T 0448 616 355
www.murriyul.com

LANDSCAPE ARCHITECT

McGregor Coxall

Level 4, 84 William Street
Melbourne, VIC Australia
T (03) 9088 6500
www.mcgregorcoxall.com

TRAFFIC

SECA

Ground Floor, 101 Scott Street,
Newcastle, NSW 2300
T (02) 4032 7979
www.secasolution.com.au

REV.	DESCRIPTION	DATE
1	ISSUE TO URBIS FOR DEVELOPMENT APPLICATION	16.01.2023

CLIENT:



THE UNIVERSITY OF
NEWCASTLE
AUSTRALIA

University Dr, Callaghan NSW 2308
T (02) 4921 5000

ARCHITECT:

Level 3, 246 Bourke Street
Melbourne Victoria
Australia 3000
T +61 3 9600 2819
F +61 3 9600 2819
lyons@lyonsarch.com.au
www.lyonsarch.com.au

Lyons
+ **EVE** architecture

PROJECT
UNIVERSITY OF NEWCASTLE
CENTRAL COAST CAMPUS
305 MANN STREET
GOSFORD, NSW 2250

DRAWING TITLE

**SOLAR ACCESS
ANALYSIS - EQUINOX
(MARCH 21 / SEPTEMBER
21) 3PM**

FOR INFORMATION

NORTH



SCALE

1 : 200 @B1

JOB No. DRAWN CHECKED DATE
UN12 Author Checker AUG. 2022

DRAWING No. REVISION
DA-A-5042 1

ALL DIMENSIONS ARE IN MILLIMETRES. ALL LEVELS ARE IN METRES.
DO NOT SCALE OFF DRAWINGS. USE FIGURED DIMENSIONS ONLY.
CHECK DIMENSIONS ON SITE

1 EQUINOX (MARCH 21) - 3PM
Scale: 1 : 200



ACOUSTIC ENGINEERING
RAPT
106/10 Kemrick Street
The Junction, NSW 2291
T 0488 512 224
www.rapcorelling.com.au

BUILDING SURVEYOR
Blackett Maguire + Goldsmith
2/22-36 Mountain St.
Ulmarra NSW 2007
T (02) 9211 7777
www.bmgplusg.com.au

BUILDING SERVICES ENGINEER
ADP Consulting
Level 13 / 555 Collins Street
T (03) 9521 1195
www.adpconsulting.com.au

CIVIL & STRUCTURE ENGINEERING
Northrop
Level 3/620 Collins St.
Melbourne VIC 3000
T (03) 9600 2645
northrop.com.au

DDA CONSULTANT
Lindsay Perry Access
Level 5, 369 Royal Parade
Parkville, VIC 3055
T 1300 715 866
www.architectureandaccess.com.au

ESD CONSULTANT
WSP
Level 3, 51-55 Bolton Street
Newcastle, NSW 2300
T (02) 4929 8300
www.wsp.com

LANDSCAPE ARCHITECT
McGregor Coxall
Level 4, 84 William Street
Melbourne, VIC Australia
T (03) 9088 6500
www.mcgregorcoxall.com

TRAFFIC
SECA
Ground Floor, 161, Scott Street,
Newcastle, NSW 2300
T (02) 4032 7979
www.secaconsult.com.au

REV.	DESCRIPTION	DATE
T1	ISSUED FOR TENDER	17.05.2023

CLIENT:



**THE UNIVERSITY OF
NEWCASTLE
AUSTRALIA**

University Dr, Callaghan NSW 2308
T (02) 4921 5000

ARCHITECT:

Level 3, 246 Bourke Street
Melbourne Victoria
Australia 3000
T +61 3 9600 2819
F +61 3 9600 2819
lyons@lyonsarch.com.au
www.lyonsarch.com.au



PROJECT
**UNIVERSITY OF NEWCASTLE
CENTRAL COAST CAMPUS
305 MANN STREET
GOSFORD, NSW 2250**

DRAWING TITLE
**FLOOR PLAN - GROUND
LEVEL**





**Department of Planning
and Environment**

Issued under the *Environmental Planning and Assessment Act 1979*
Approved Application No: **SSD 47749715**

Granted on: **28 July 2023**

Signed: **AW** Sheet No: **61** of **81**

FOR TENDER			NORTH 
DESIGN DEVELOPMENT			
SCALE 1 : 100 @B1			
JOB No.	DRAWN	CHECKED	DATE
UN12	DS	RH	MAY 2023
DRAWING No.			REVISION
A_GOA_DWG_A3100			T1
ALL DIMENSIONS ARE IN MILLIMETRES. ALL LEVELS ARE IN METRES. DO NOT SCALE OFF DRAWING- USE FIGURED DIMENSIONS ONLY. CHECK DIMENSIONS ON SITE			

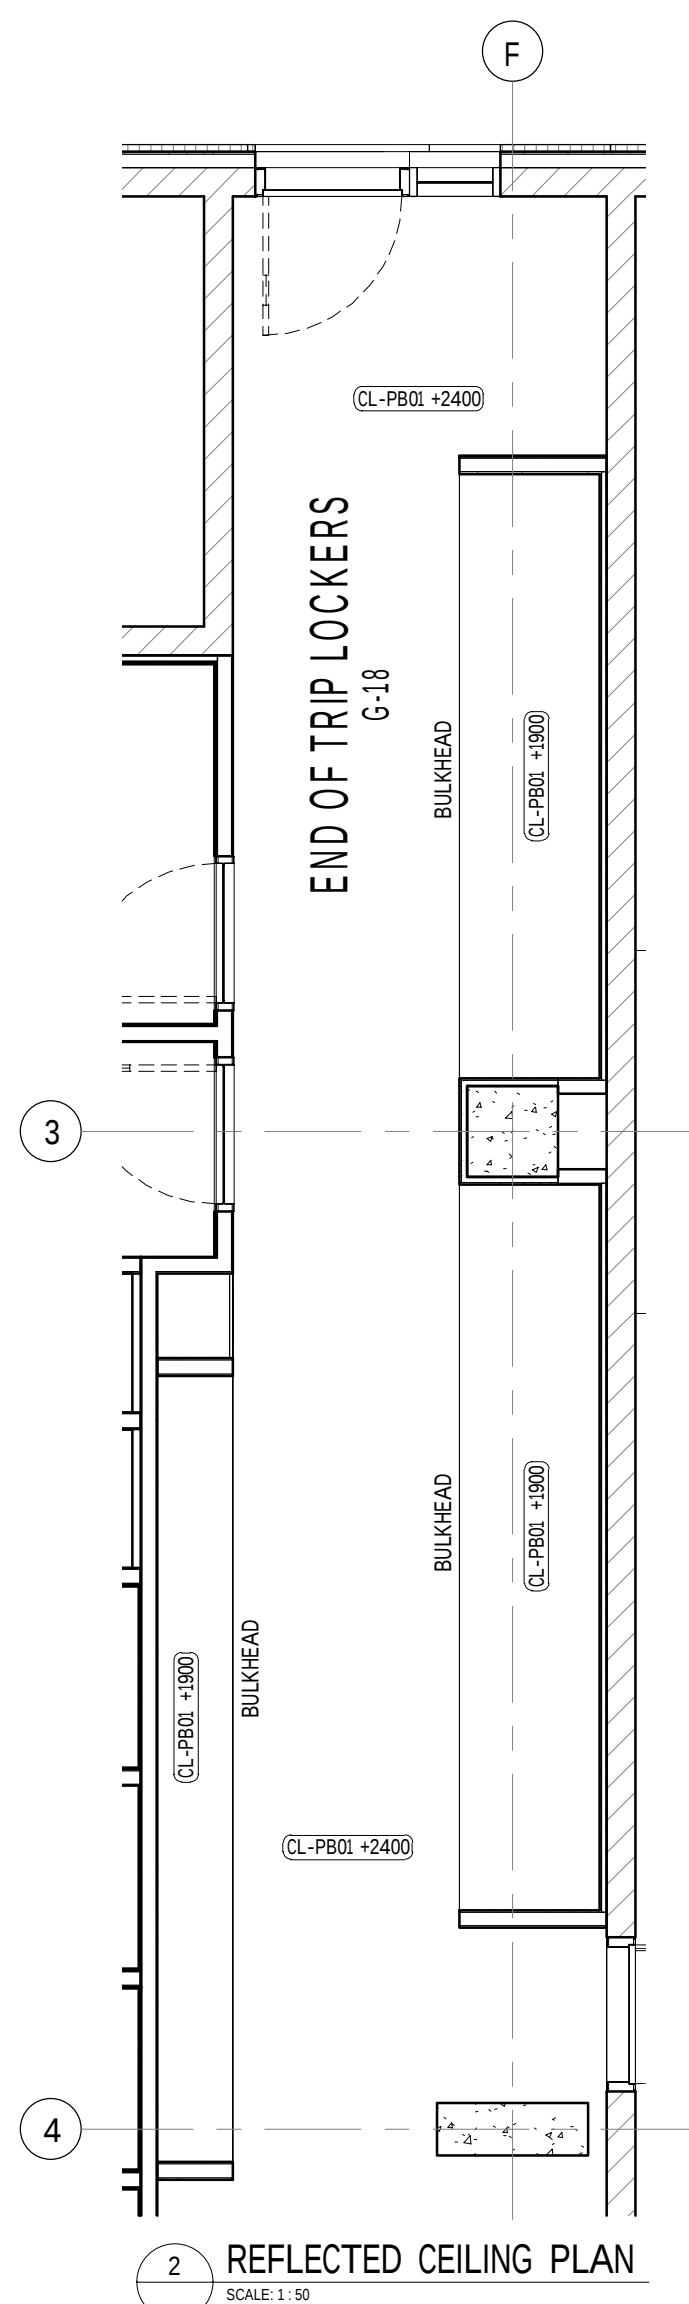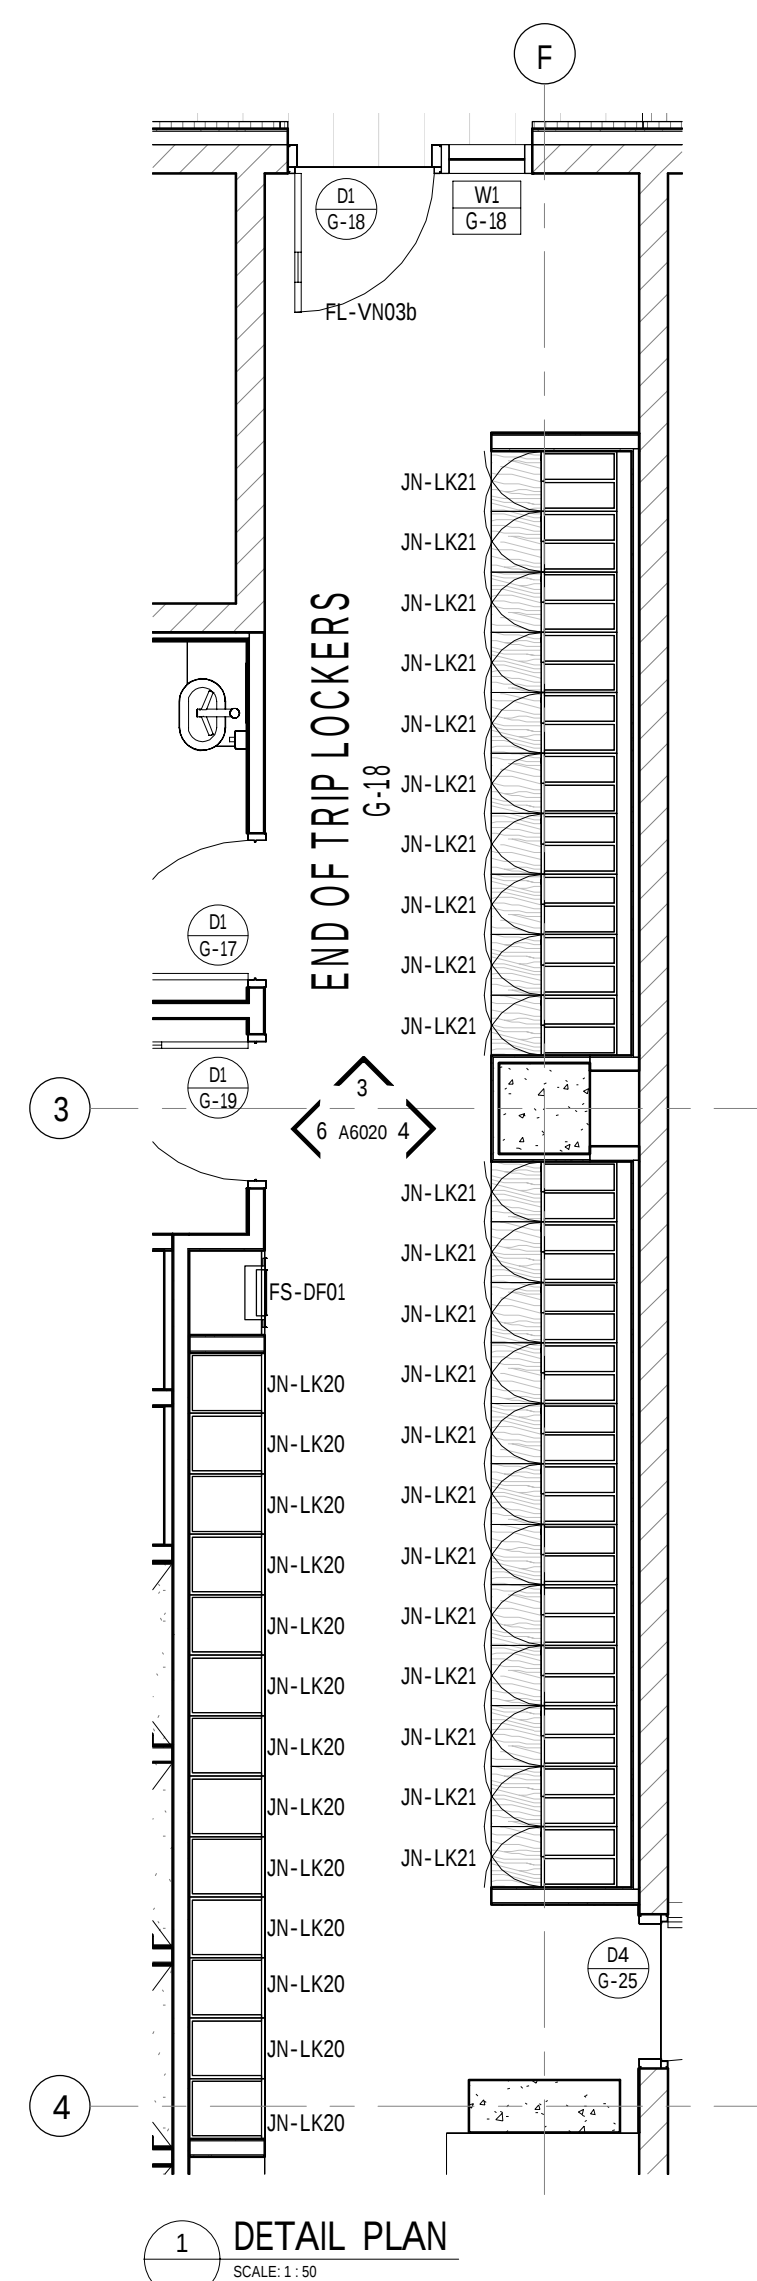

RLS SCH - END OF TRIP LOOKERS				
COMP LAY	COMP ID		COMPONENT NAME	QTY
FL	FL-WHL		ROCKING WHEEL COVER SLUING	1
FL	FL-SPFL		FLG SAFETYWAY BUTLZ HELL	1
FL	FL-WRZ		FOURIE WINDSHASDZ	1
JANERY	JH-LDZ	JANERY LOADERS - INTERLUX LOADER JAWH XDRSH XDRSH		22
JANERY	JH-LDZ	JANERY LOADERS - 40W WARE LOADER WITH SEATING		22
SHOAGE	SH-RL	STAGWAD JON KOW SH		1
SHOAGE	SH-SSB	UNDER ACCESS TRAY JAWH SHOWER SH		1
SHOAGE	SH-SSB	UNDER TRAY JAWH SHOWER SH		1






FINISH SCH_END OF TRIP LOCKERS	
CEILING	CL-PB01 - CEILING - JOMI PLASTERBOARD
FLOOR	FL-PN02 - VINYL SHEET FLOORING/NET AREA / TOILET FACILITIES
FLOOR	FL-PN03 - VINYL SHEET FLOORING/NET AREA / TOILET FACILITIES - GE-FLOOR PREMIUM POSEY - 4029
WALL	WF-PF01 - INTERNAL PAINT - LOW SHEEN TO GENERAL PLASTERBOARD WALL
WALL	WF-PF02 - INTERNAL PAINT - LOW SHEEN TO GENERAL PLASTERBOARD WALL

Department of Planning
and Environment

Issued under the Environmental Planning and Assessment Act 1979
Approved Application No: SSD 47749715

Granted on: 28 July 2023

Signed: AW Sheet No: 62 of 81

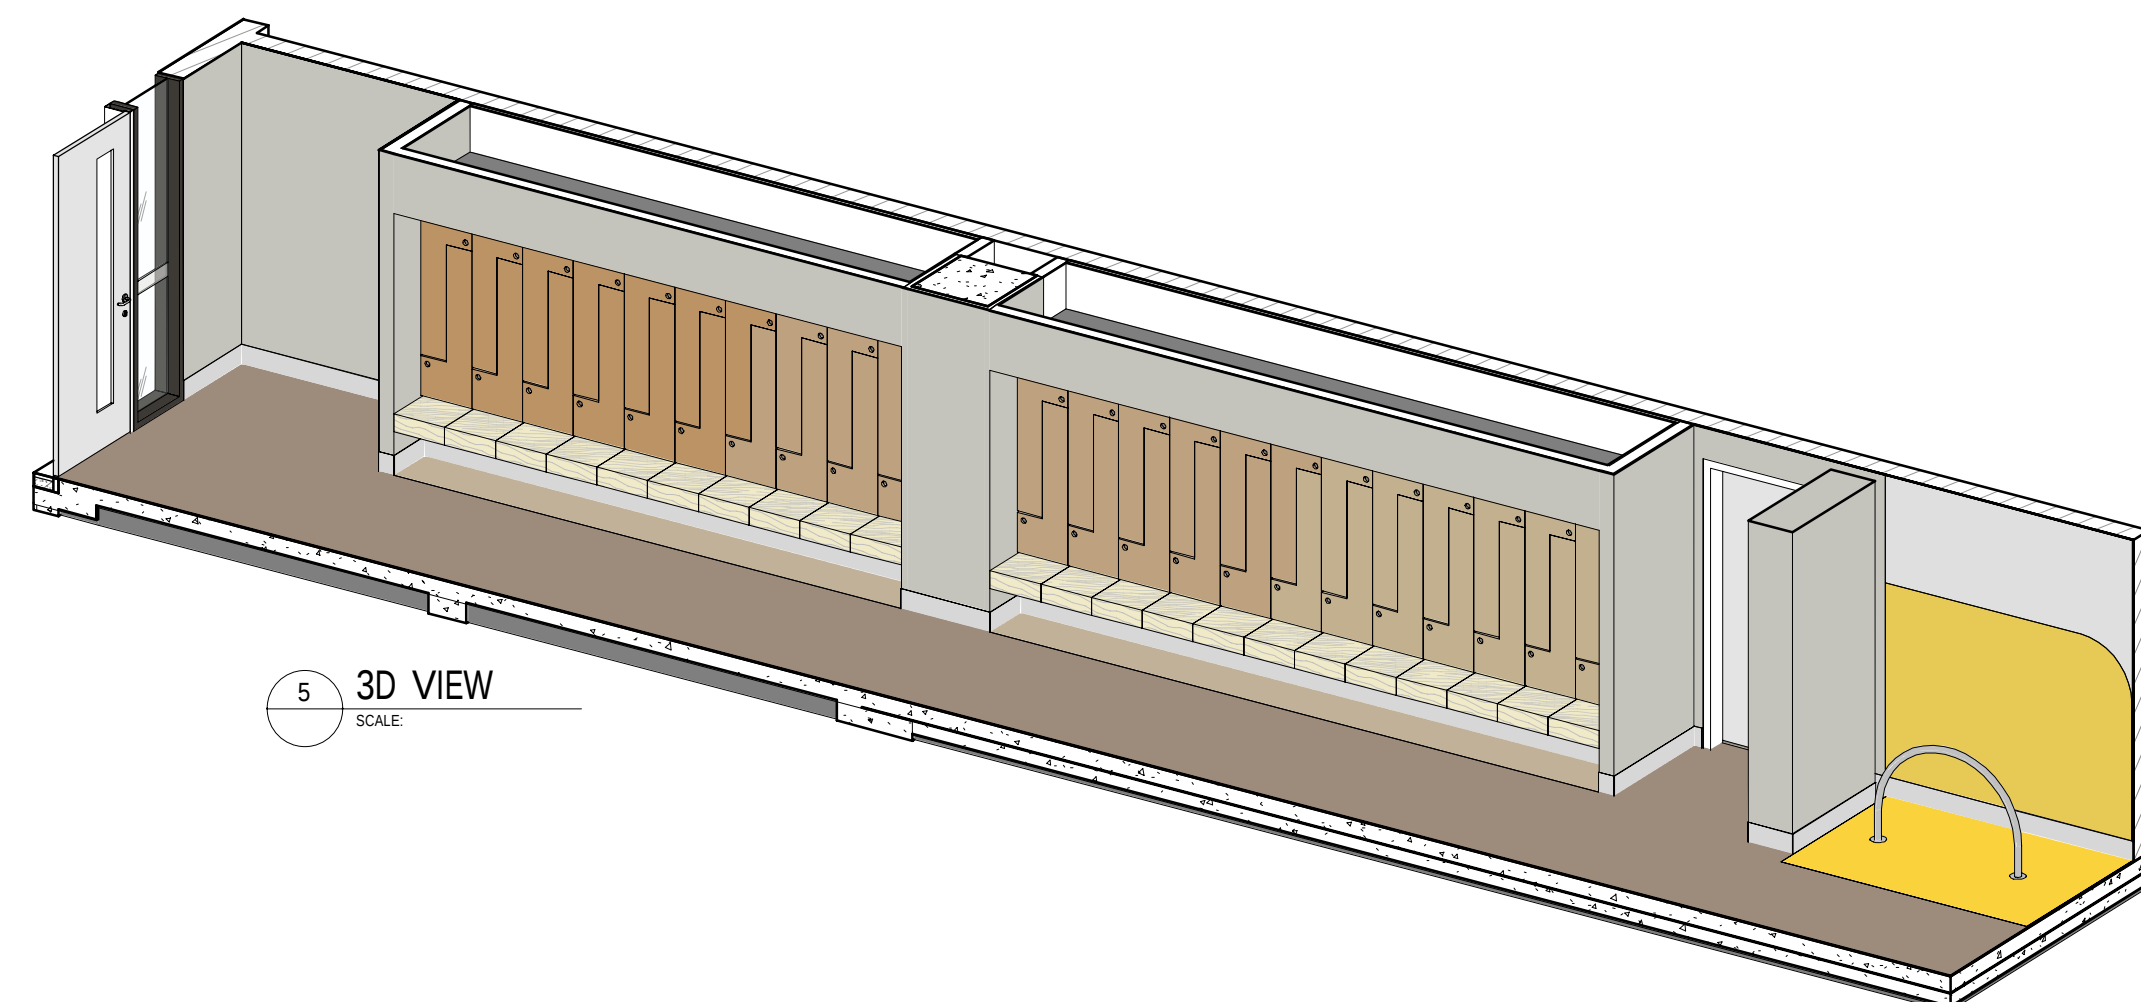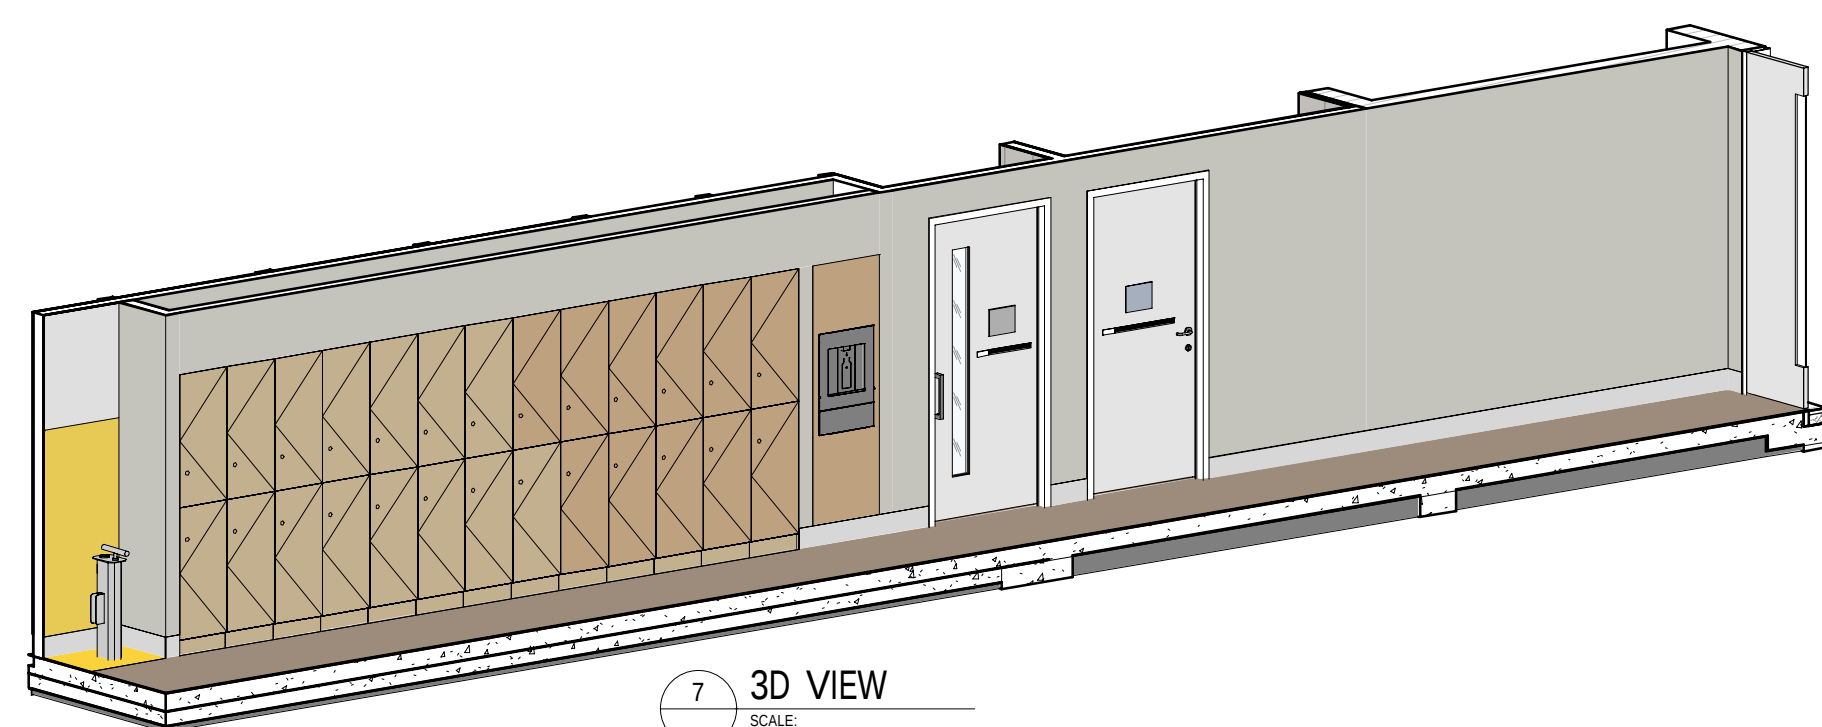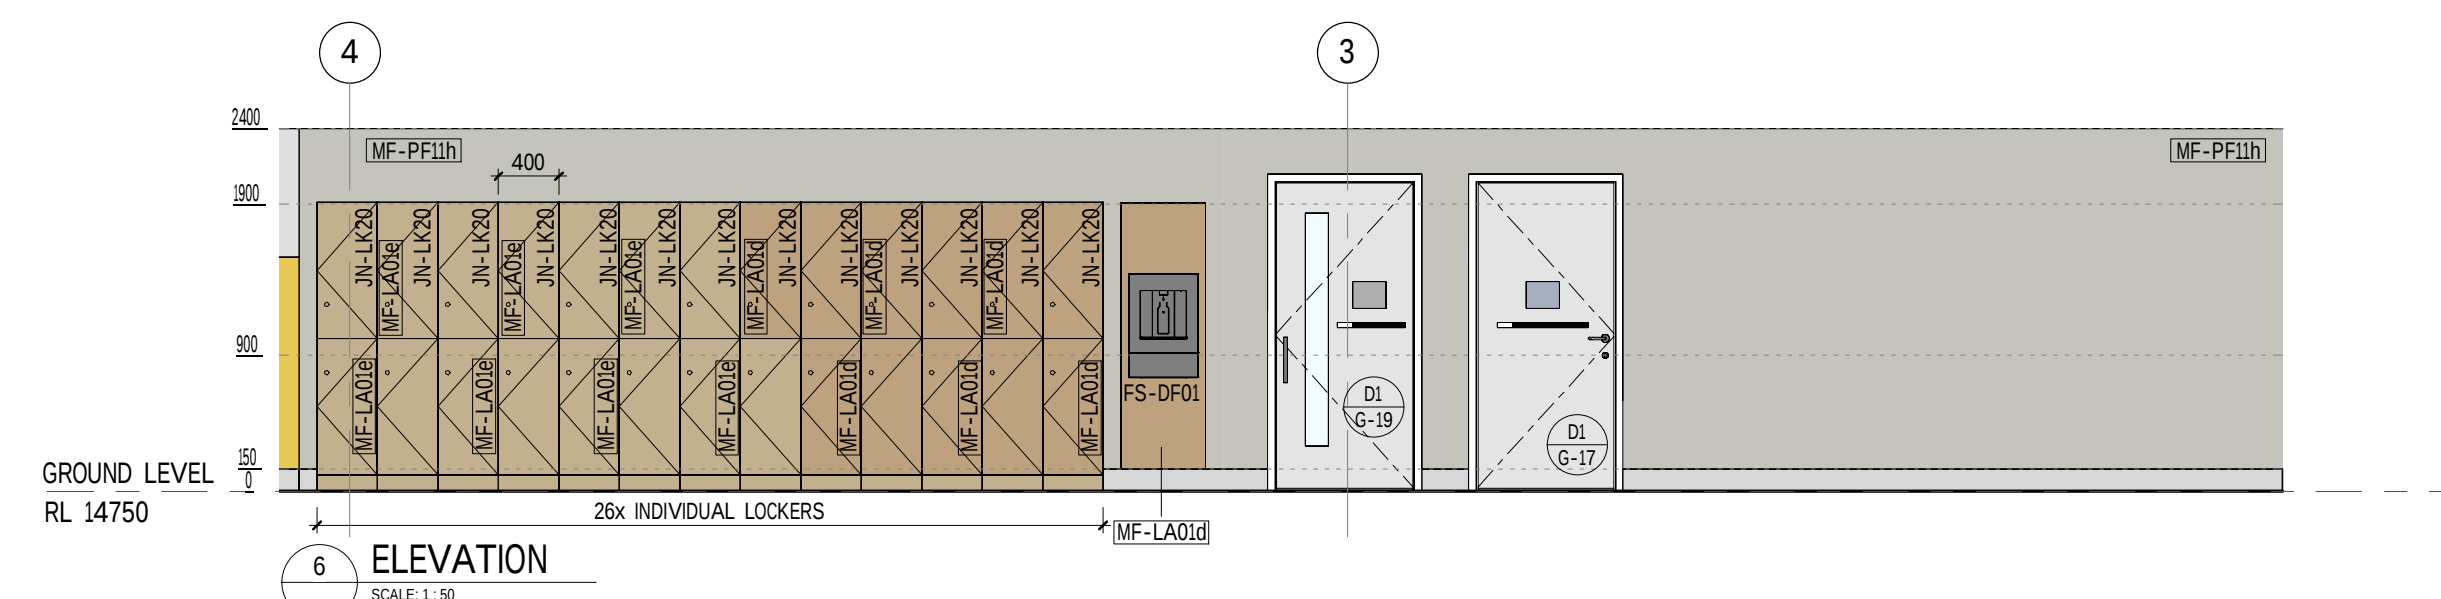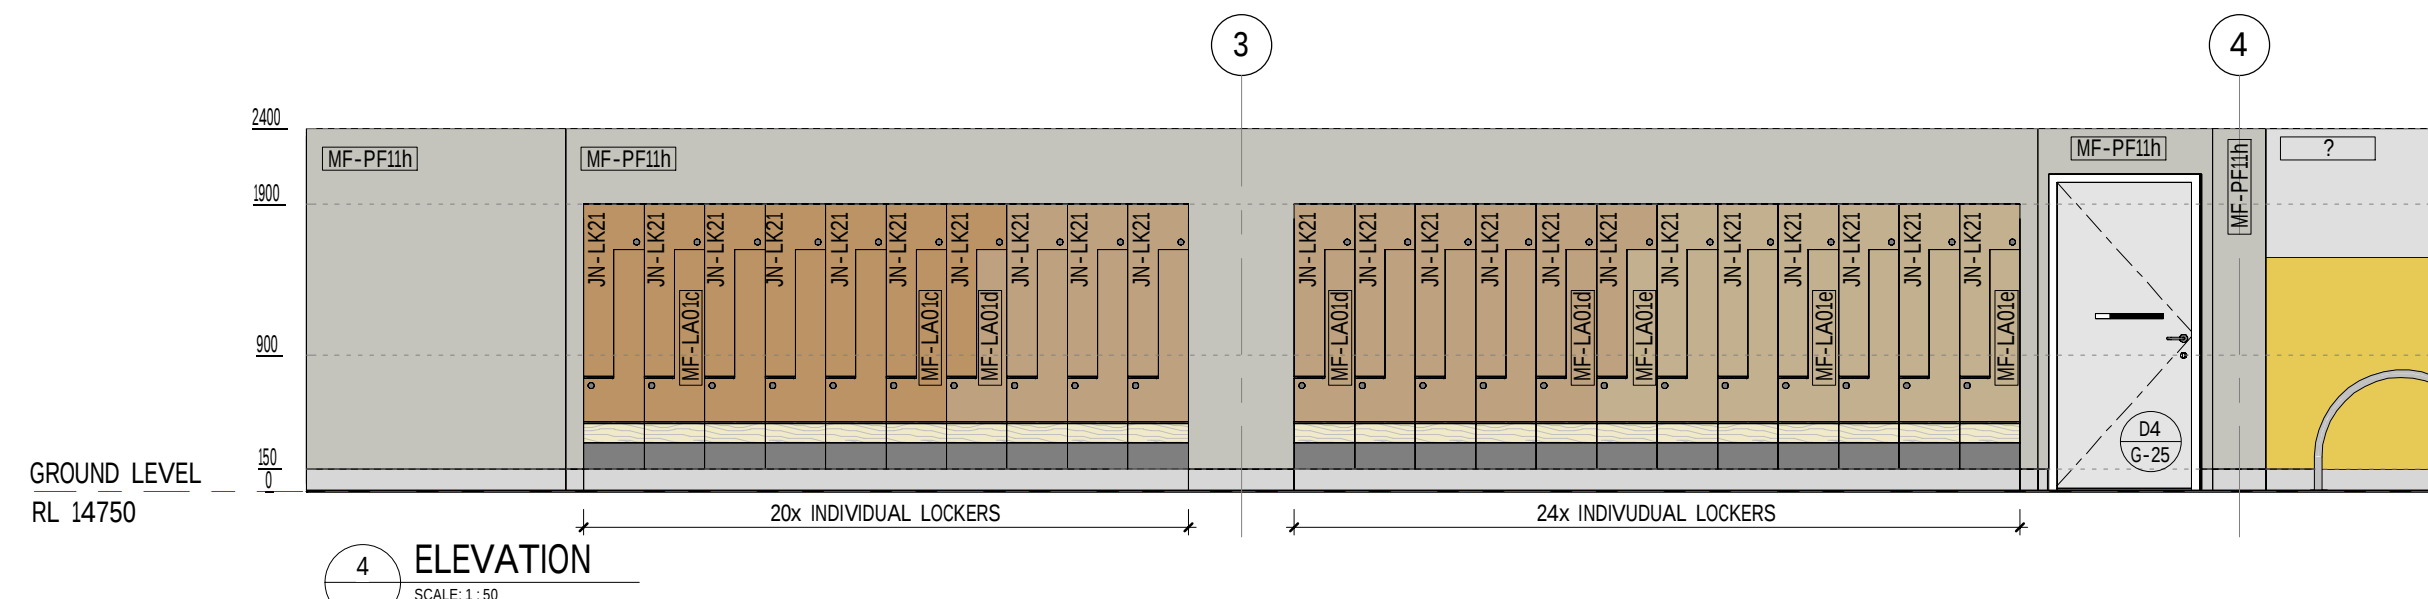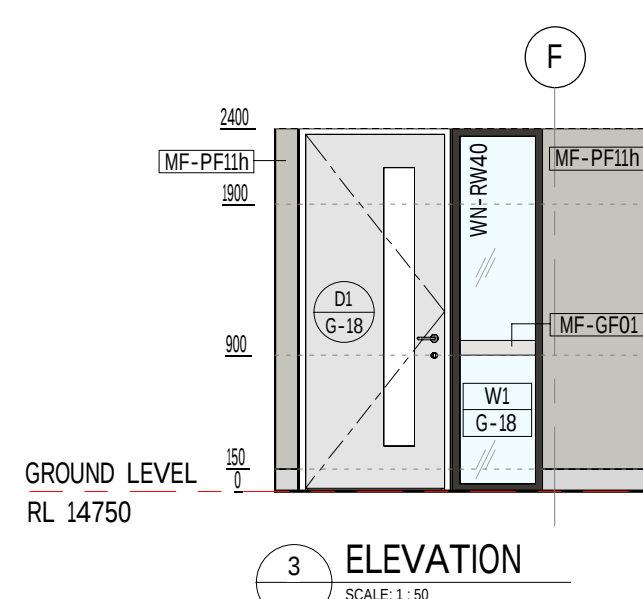

ACOUSTIC ENGINEERING RAPT 106/10 Kerrick Street The Junction, NSW 2291 T 0488 512 224 www.raptconsulting.com.au BUILDING SURVEYOR Blackett Maguire + Goldsmith 2423-36 Mountain St, Ultimo NSW 2007 T (02) 9211 7777 www.bmlpsg.com.au BUILDING SERVICES ENGINEER ADP Consulting Level 12 / 1555 Collins Street T (03) 9621 1195 www.adpconsulting.com.au CIVIL & STRUCTURE ENGINEERING Northrop Level 3/550 Collins St, Melbourne VIC 3000 T (03) 9600 2645 northrop.com.au DDA CONSULTANT Lindsay Perry Access Level 5, 369 Royal Parade Parkville, VIC 3052 T 1300 713 866 www.architectureandaccess.com.au ESD CONSULTANT WSP Level 3, 51-55 Bolton Street Newcastle, NSW 2300 T (02) 4920 8890 www.wsp.com LANDSCAPE ARCHITECT McGregor Coxall Level 4, 84 William Street Melbourne, VIC Australia T (03) 9088 6500 www.mcgregorcoxall.com TRAFFIC SECA Ground Floor, 161 Scott Street, Newcastle NSW 2300 T (02) 4032 7979 www.seca-solution.com.au	
---	--

REV.	DESCRIPTION	DATE
T1	ISSUED FOR TENDER	17.05.2023

CLIENT:



THE UNIVERSITY OF
NEWCASTLE
AUSTRALIA

University Dr, Callaghan NSW 2308
T (02) 4921 5000

ARCHITECT:

Level 3, 246 Bourke Street
Melbourne Victoria
Australia 3000
T +61 3 9600 2818
F +61 3 9600 2819
lyons@lyonsarch.com.au
www.lyonsarch.com.au

www.lyonsarch.com.au

Lyons
+ **EVE** architecture

PROJECT
UNIVERSITY OF NEWCASTLE
CENTRAL COAST CAMPUS
305 MANN STREET
GOSFORD, NSW 2250

DRAWING TITLE
RLS - GROUND - END OF
TRIP LOCKERS

FOR TENDER

DESIGN DEVELOPMENT

SCAL
1 : 50 @B




JOB No.	DRAWN	CHECKED	DATE
UN12	FC	RH	MAY 2023

DRAWING No.	REVISION
A GOA DWG A6020	T1

ALL DIMENSIONS ARE IN MILLIMETRES. ALL LEVELS ARE IN METRES.
DO NOT SCALE OFF DRAWING. USE FIGURED DIMENSIONS ONLY.
CHECK DIMENSIONS ON SITE

FILE: Autodesk Docs\\UN Central Coast Campus\\A_GOA_RVT_CENTRAL_2022.rvt
PRINTED: 22/05/2023 10:48:39 AM

B1 1000 x 700

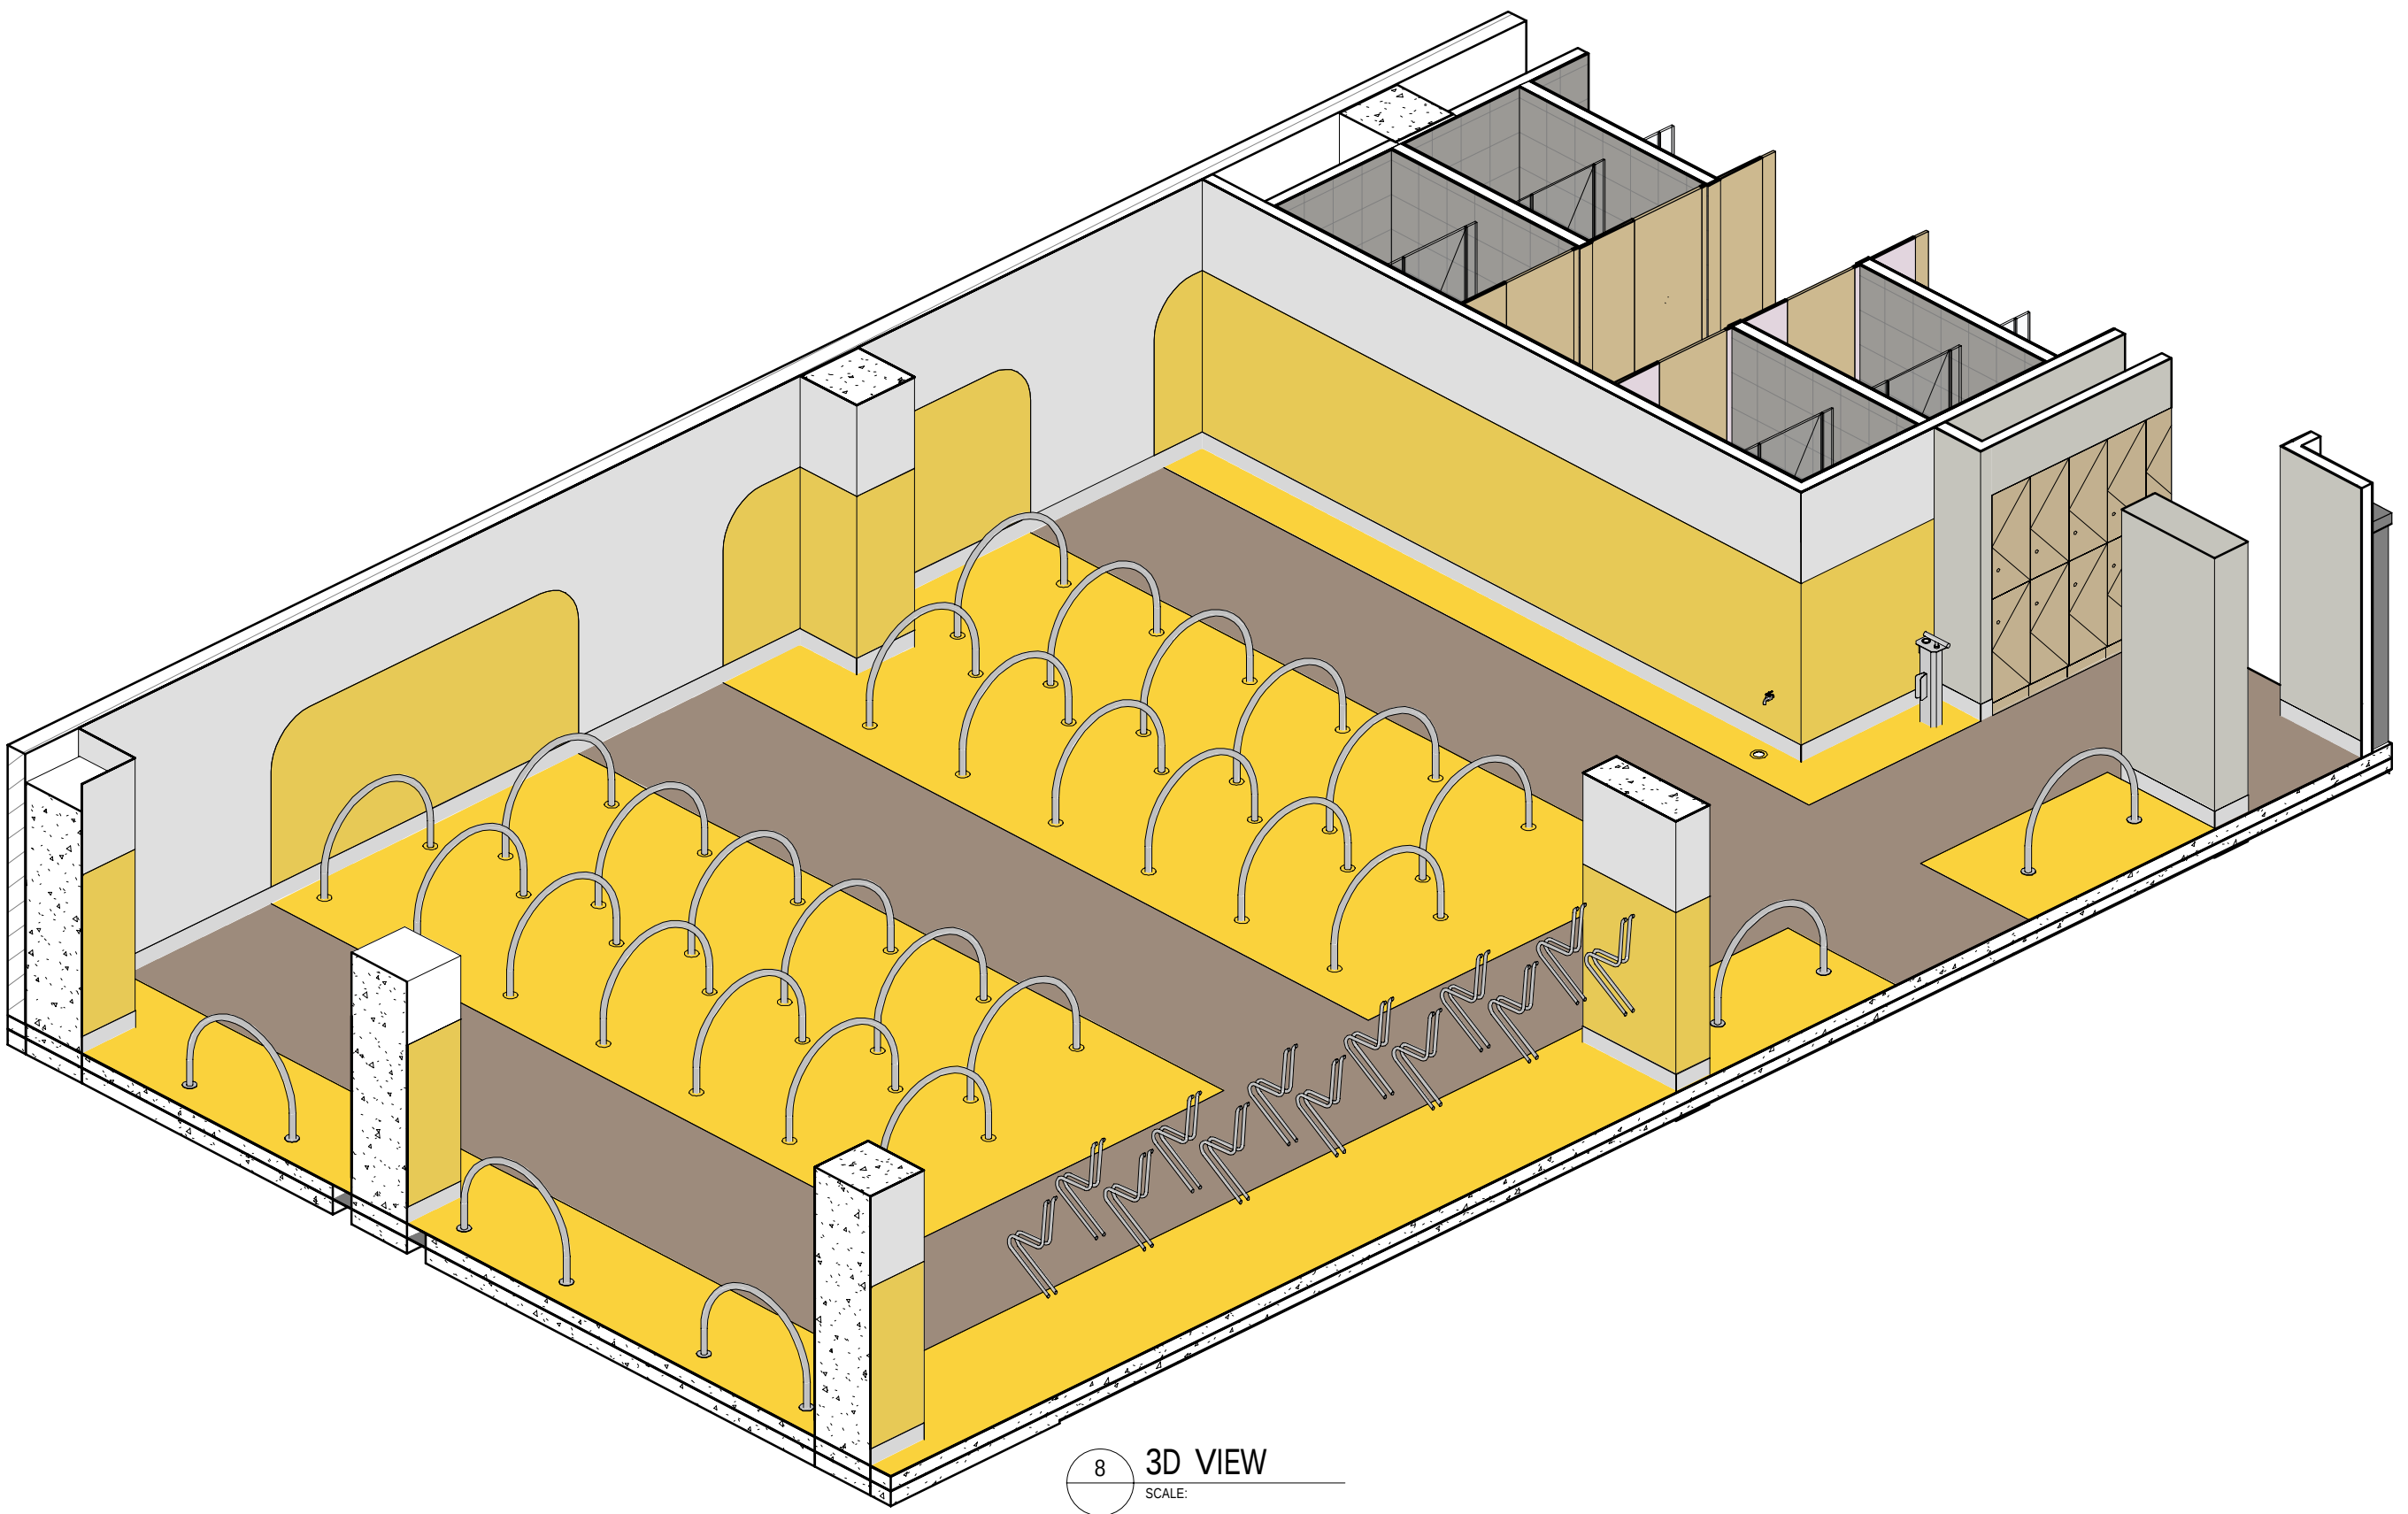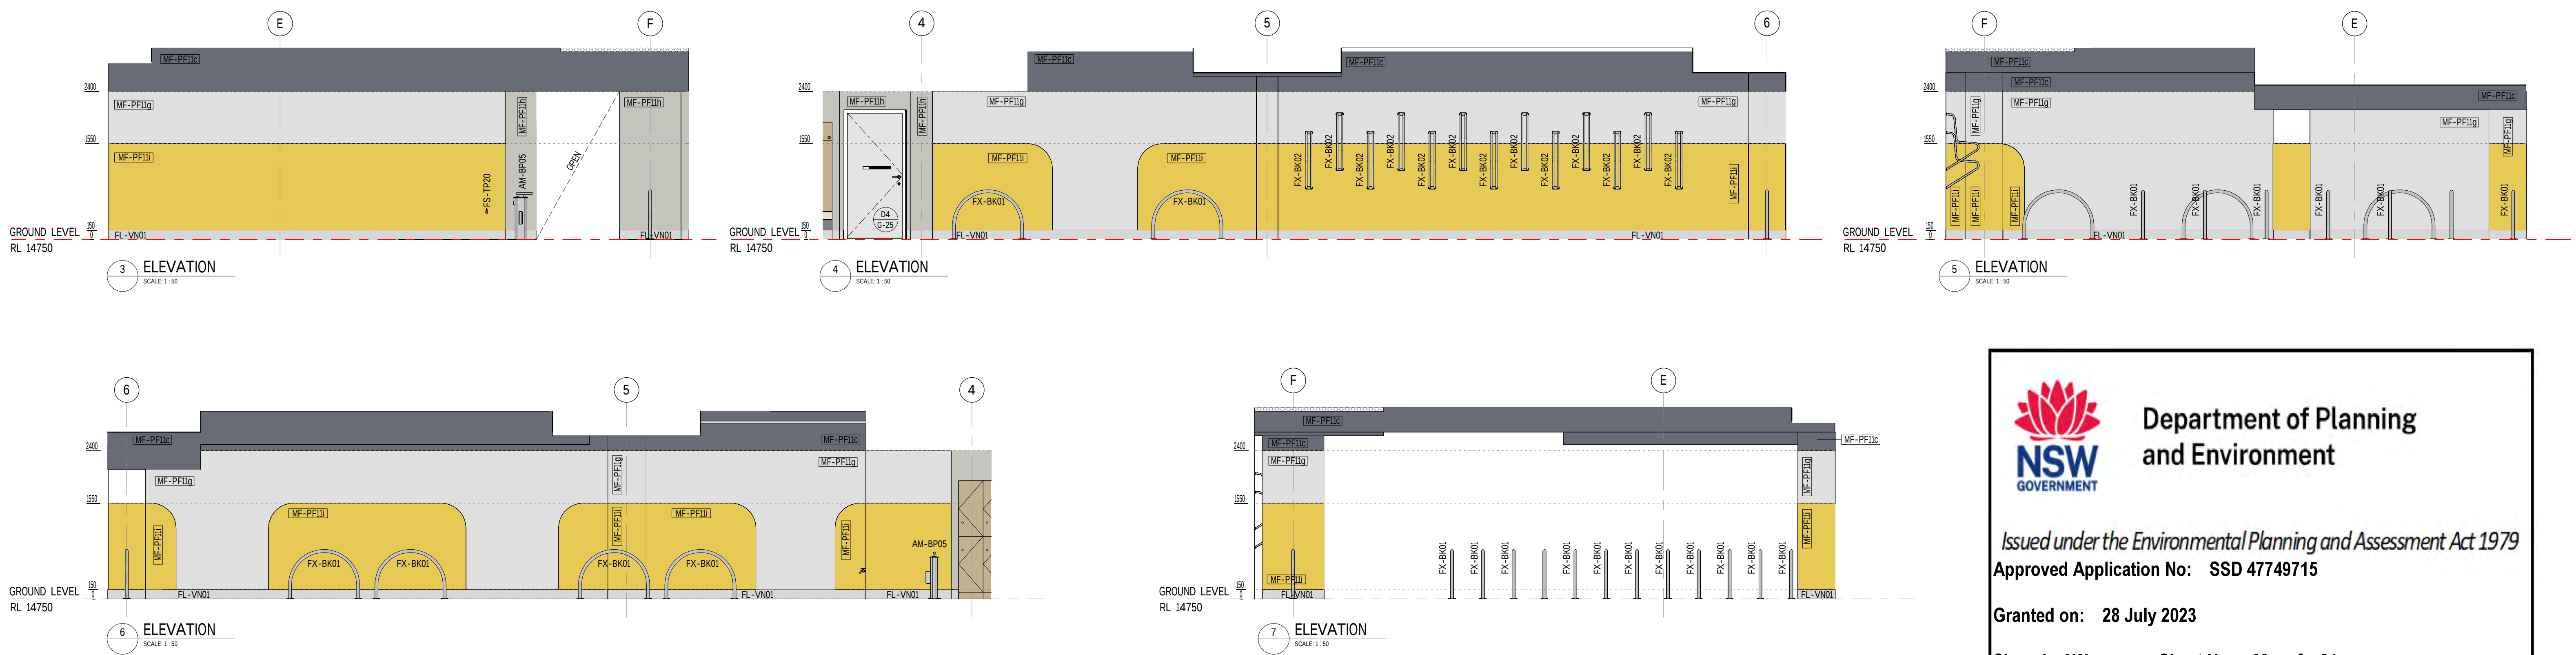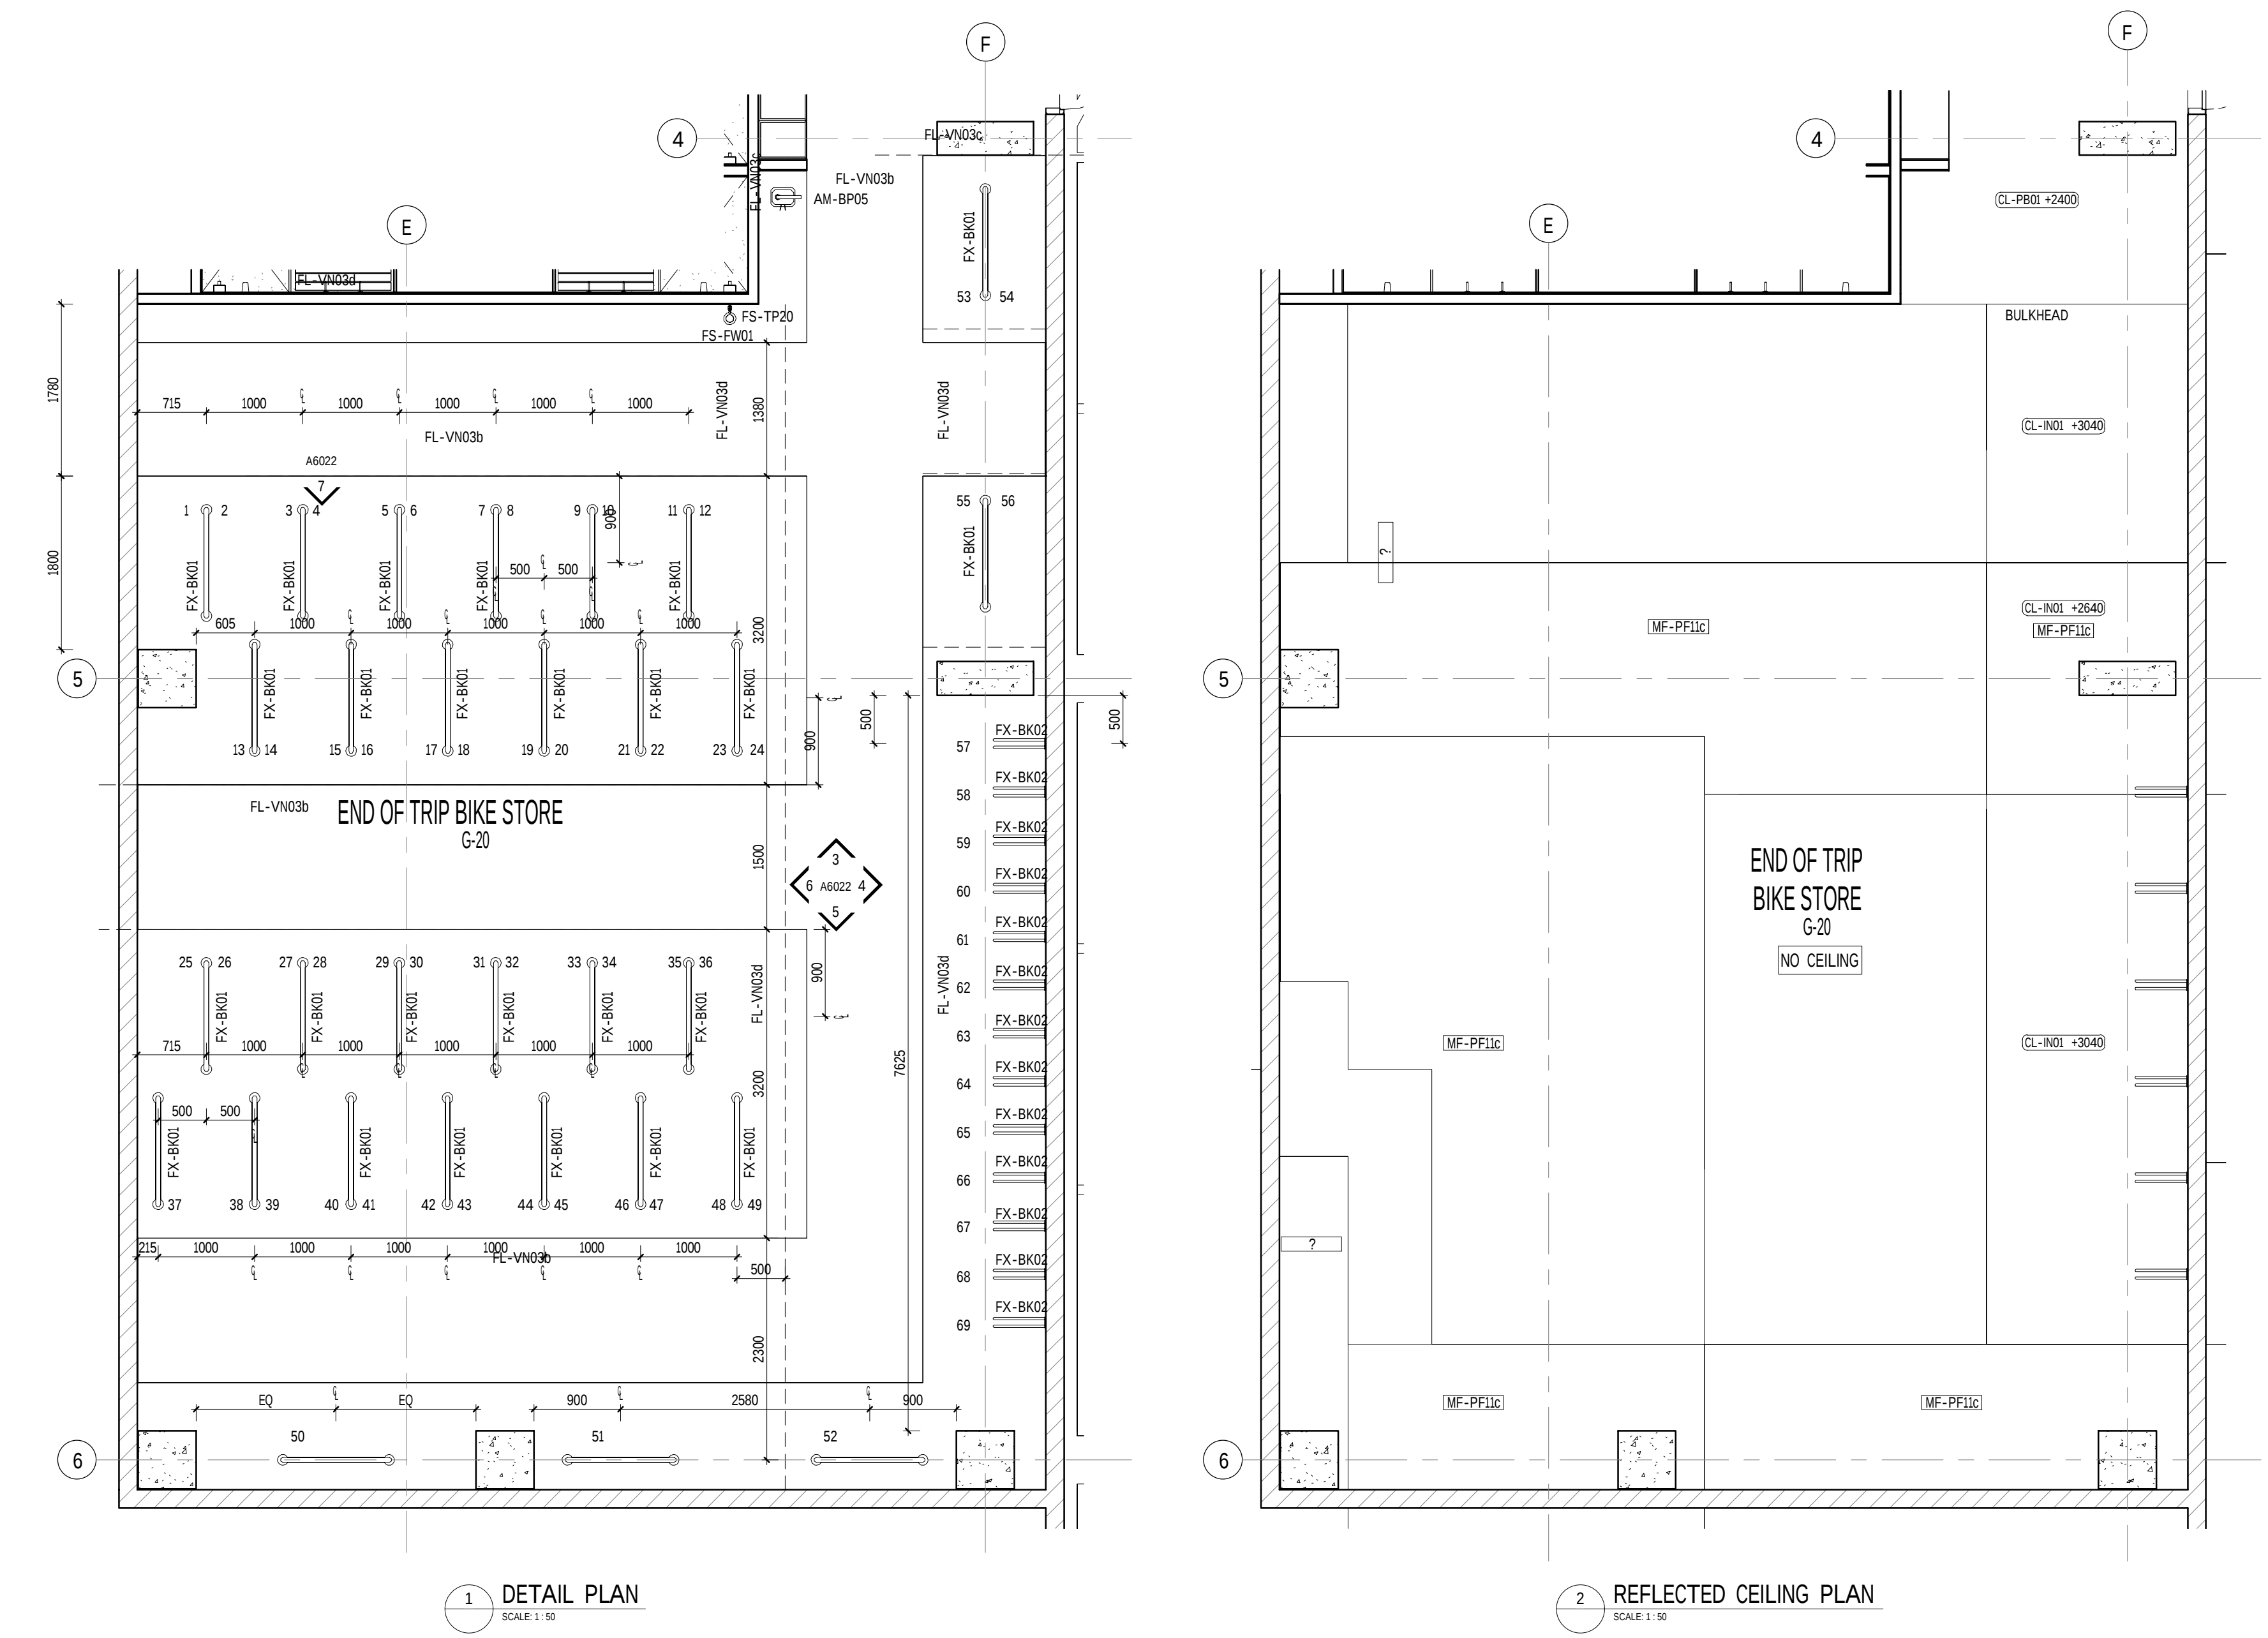

RLS SCH - END OF TRIP BIKE STORE			
COMP CAT	COMP ID	COMPONENT NAME	QTY
ARCHITECTURAL METALWORK	AM-BP05	BIKE CYCLE PARK	1
FX	FX-BK01	FLOORING VINYL DIBOND BUTTING	24
W	W-01	WIND SHEET FLOORING AREA / TRAIL FACILITIES	1
W	W-02	WIND SHEET FLOORING AREA / TRAIL FACILITIES	1
FINISH SCH - END OF TRIP BIKE STORE	
CEILING	MF-PP10 - INTERNAL PAINT - BULKHEAD / CONCRETE - SEMI GLOSS
FLOOR	FX-BK01 - VINYL DIBOND BUTTING
FLOOR	FX-BK02 - VINYL DIBOND BUTTING
Department of Planning
and Environment

Issued under the Environmental Planning and Assessment Act 1979
Approved Application No: SSD 47749715

Granted on: 28 July 2023

Signed: AW Sheet No: 63 of 81

ACOUSTIC ENGINEERING
RAPT
106/10 Kemrick Street
The Junction, NSW 2201
T 0488 512 224
www.rapiconsulting.com.au

BUILDING SURVEYOR
Blackett Maguire + Goldsmith
2/22-36 Mountain St.
Ulmarra NSW 2007
T (02) 9211 7777
www.bmgplusg.com.au

BUILDING SERVICES ENGINEER
ADP Consulting
Level 13 / 555 Collins Street
T (03) 9621 1195
www.adpconsulting.com.au

CIVIL & STRUCTURE ENGINEERING
Northrop
Level 3/620 Collins St.
Melbourne VIC 3000
T (03) 9600 2645
northrop.com.au

DDA CONSULTANT
Lindsay Perry Access
Level 5, 369 Royal Parade
Parkville, VIC 3055
T 1300 715 866
www.architectureandaccess.com.au

ESD CONSULTANT
WSP
Level 3, 51-55 Bolton Street
Newcastle, NSW 2300
T (02) 4929 8300
www.wsp.com

LANDSCAPE ARCHITECT
McGregor Coxall
Level 4, 84 William Street
Melbourne, VIC Australia
T (03) 9088 6500
www.mcgregorcoxall.com

TRAFFIC
SECA
Ground Floor, 161, Scott Street,
Newcastle, NSW 2300
T (02) 4032 7979
www.secasolution.com.au



THE UNIVERSITY OF
NEWCASTLE
AUSTRALIA
University Dr, Callaghan NSW 2308
T (02) 4921 5000

ARCHITECT:
Level 3, 246 Bourke Street
Melbourne Victoria
Australia 3000
T +61 3 9600 2818
F +61 3 9600 2819
lyons@lyonsarch.com.au
www.lyonsarch.com.au



PROJECT
UNIVERSITY OF NEWCASTLE
CENTRAL COAST CAMPUS
305 MANN STREET
GOSFORD, NSW 2250
DRAWING TITLE
RLS - GROUND - END OF
TRIP BIKE STORE

FOR TENDER
DESIGN DEVELOPMENT
SCALE
1 : 50 @B1
JOB No. DRAWN CHECKED DATE
UN12 FC RH MAY 2023
DRAWING No. REVISION
A_GOA_DWG_A6022 T1
ALL DIMENSIONS ARE IN MILLIMETRES. ALL LEVELS ARE IN METRES.
DO NOT SCALE OFF DRAWINGS. USE FIGURED DIMENSIONS ONLY.
CHECK DIMENSIONS ON SITE.

Drawing Index

- LD-SSDA-0A Cover Page
- LD-SSDA-0B Planting Schedule
- LD-SSDA-0C Key Plan
- LD-SSDA-11 GA Site Plan
- LD-SSDA-10 Material & Finishes Plan - GF & L1
- LD-SSDA-20 Sections - Sheet 01
- LD-SSDA-20 Sections - Sheet 02



Department of Planning
and Environment

Issued under the Environmental Planning and Assessment Act 1979

Approved Application No: SSD 47749715

Granted on: 28 July 2023

Signed: AW Sheet No: 64 of 81



LANDSCAPE ARCHITECTURE
URBANISM
ENVIRONMENT
BIOCITY RESEARCH

SYDNEY
MELBOURNE
SHENZHEN
BRISTOL

© Copyright McGregor Coxall
AUS ACN 082 334 290
UK 10199853
PRC ID NO. 06000002201607080008
Sydney Melbourne Shenzhen Bristol
www.mcgregorcoxall.com

Reproduction of the whole or part of this document constitutes an infringement of copyright. The information, ideas and concepts contained in this document are confidential. The recipient(s) of this document is/are prohibited from disclosing such information, ideas and concepts without the written consent of McGregor Coxall.

Client
University Of Newcastle

Project Team
Lyons, EJE, RAPT, Blackett
Maguire + Goldsmith, ADP
Consulting, Northrop, Lindsay
Perry Access, WSP, Murri:Yul,
SECA, Urbis

Project Name
UoN - Central Coast

Project No.
1006MEL









Address
305 Mann St
Gosford NSW 2250

Phase
SSDA

Sheet Title
Cover Page

Sheet No.
LD-SSDA-0A

Rev
C

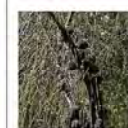     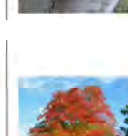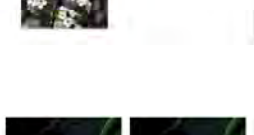Name	SPRING			SUMMER			AUTUMN			WINTER			Fauna/ feature
	early	mid	late	early	mid	late	early	mid	late	early	mid	late	
Tree													
Allocastraria verticillata Drooping She-oak	 Pavilion												
Height 5 - 10m Spread 6 - 10m													
Angophora costata Smooth Barked Apple	 Smooth Bark												
Height 15 - 20m Spread 10 - 15m													
Angophora floribunda Rough-barked Apple	 Rough Bark												
Height 10 - 15m Spread 6 - 10m													
Banksia serrata Old Man Banksia	 Small												
Height 3 - 5m Spread 3.5 - 6m													
Corymbia gummifera (syn. Eucalyptus) Red Bloodwood	 Rough Bark												
Height 15 - 20m Spread 6 - 10m													
Elaeocarpus reticulatus 'Prima Donna' Blueberry Ash	 Pavilion												
Height 5 - 10m Spread 3.5 - 6m													
Eucalyptus haemastoma Scribbly Gum	 Smooth Bark												
Height 5 - 10m Spread 6 - 10m													
Nyssa sylvatica Tupelo	 Narrow Crowned												
Height 10 - 15m Spread 10 - 15m													
Pyrus calleryana Callery Pear	 Crested												
Height 10 - 15m Spread 6 - 10m													
Syncarpia glomulifera Turpentine	 Rough Bark												
Height over 30m Spread 6 - 10m													
Tristania laurina Water Gum Luscious	 Branches Vase Shaped												
Height 5 - 10m Spread 3.5 - 6m													

Note: Street tree species to be coordinated and confirmed with Council.













Department of Planning
and Environment

Issued under the *Environmental Planning and Assessment Act 1979*

Approved Application No: SSD 47749715

Granted on: 28 July 2023

Signed: AW Sheet No: 65 of 81

          Name	SPRING			SUMMER			AUTUMN			WINTER			Fauna/ feature
	early	mid	late	early	mid	late	early	mid	late	early	mid	late	
Shrub													
Banksia ericifolia Heath-leaved Banksia	 Tall												
Height 3 - 5m Spread 3.5 - 6m													
Banksia spinulosa Hairpin Banksia	 Tall												
Height 0.90 - 1.50m Spread 0.9 - 1.2m													
Calocophalus brownii (syn. Leucophyta) Cushion Bush	 Small Medium												
Height 0.75 - 0.90m Spread 0.9 - 1.2m													
Correa reflexa Native Fuchsia	 Small Medium												
Height 0.90 - 1.50m Spread 0.9 - 1.2m													
Crowea saligna Willow Leaf Crowea	 Small Medium												
Height 0.45 - 0.60m Spread 0.3 - 0.6m													
Goodenia ovata Hop Goodenia	 Small Medium												
Height 0.75 - 0.90m Spread 0.3 - 0.6m													
Prostanthera 'Poorinda Ballerina' Mini Bush	 Small Medium												
Height 0.90 - 1.50m Spread 1.2 - 2.0m													
Westringia fruticosa Coastal Rosemary	 Small Medium												
Height 0.9 - 1.5m Spread 0.9 - 1.2m													
Zieria smithii Sandfly Zieria, Smithian Zieria	 Small Medium												
Height 0.9 - 1.5m Spread 0.9 - 1.2m													
Ground Cover													
Ficinia nodosa Knobby Club-rush	 Tall												
Height 0.75 - 0.90m Spread 0.0 - 0.3m													
Hardenbergia violaceae Hardenbergia													
Height 1.50 - 3m Spread 1.2 - 2.0m													
Juncus kraussii Sea Rush	 Medium												
Height 0.9 - 1.5m Spread 0.3 - 0.6m													
Lomandra longifolia Spiny-headed Mat-Rush	 Tall												
Height 0.60 - 0.75m Spread 0.9 - 1.2m													
Poa poiformis coastal poa	 Tussock												
Height 0.75 - 0.90m Spread 0.3 - 0.6m													
Themeda australis/triandra Kangaroo Grass	 Tall												
Height 0.45 - 0.60m Spread 0.3 - 0.6m													
Fern													
Blechnum catilagineum Gristle Fern	 Plant												
Height													
Spread													
Climber													
Hibbertia scandens Golden Guinea Flower, Snake Vine	 Tall												
Height 0.0 - 0.30m Spread 3.5 - 6m													
Pandorea pandorana Wonga Wonga Vine	 Tall												
Height 3 - 5m Spread 0.6 - 0.9m													