



UoN BIORESOURCES FACILITY

DESIGN PRINCIPLES - ENTRY PERSPECTIVE

DENTON
CORKER
MARSHALL

architecture + urban design

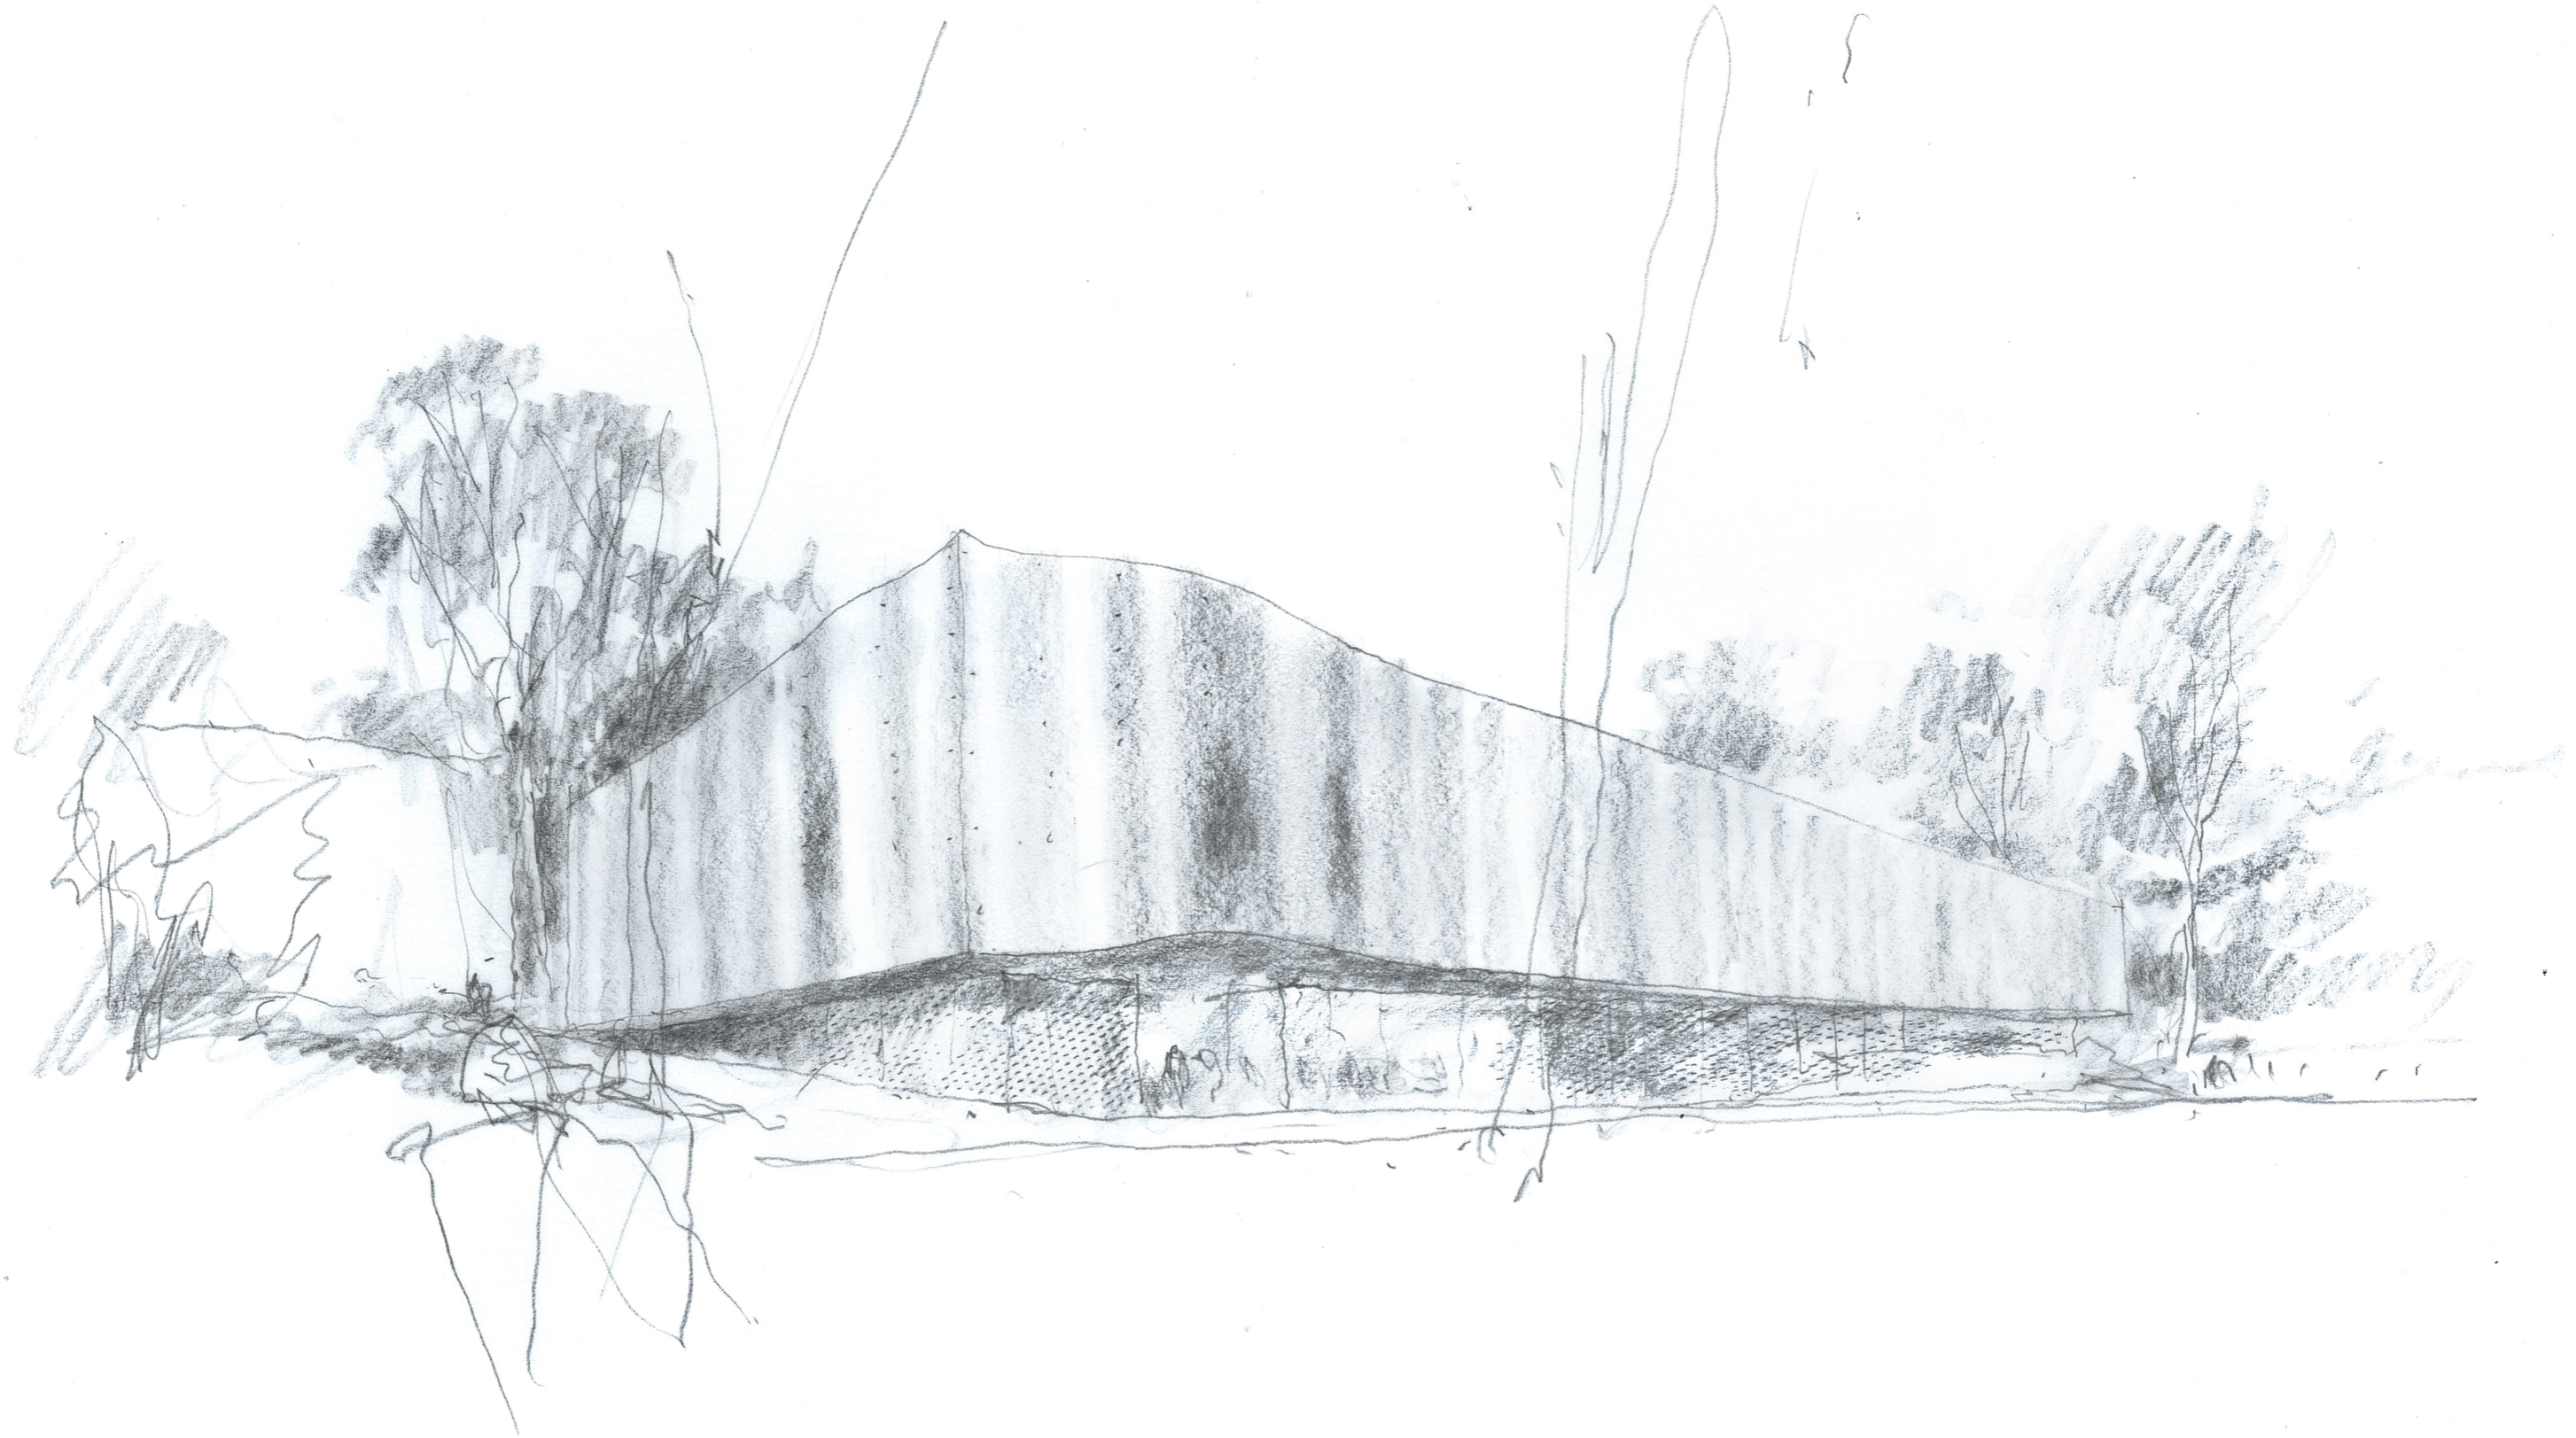

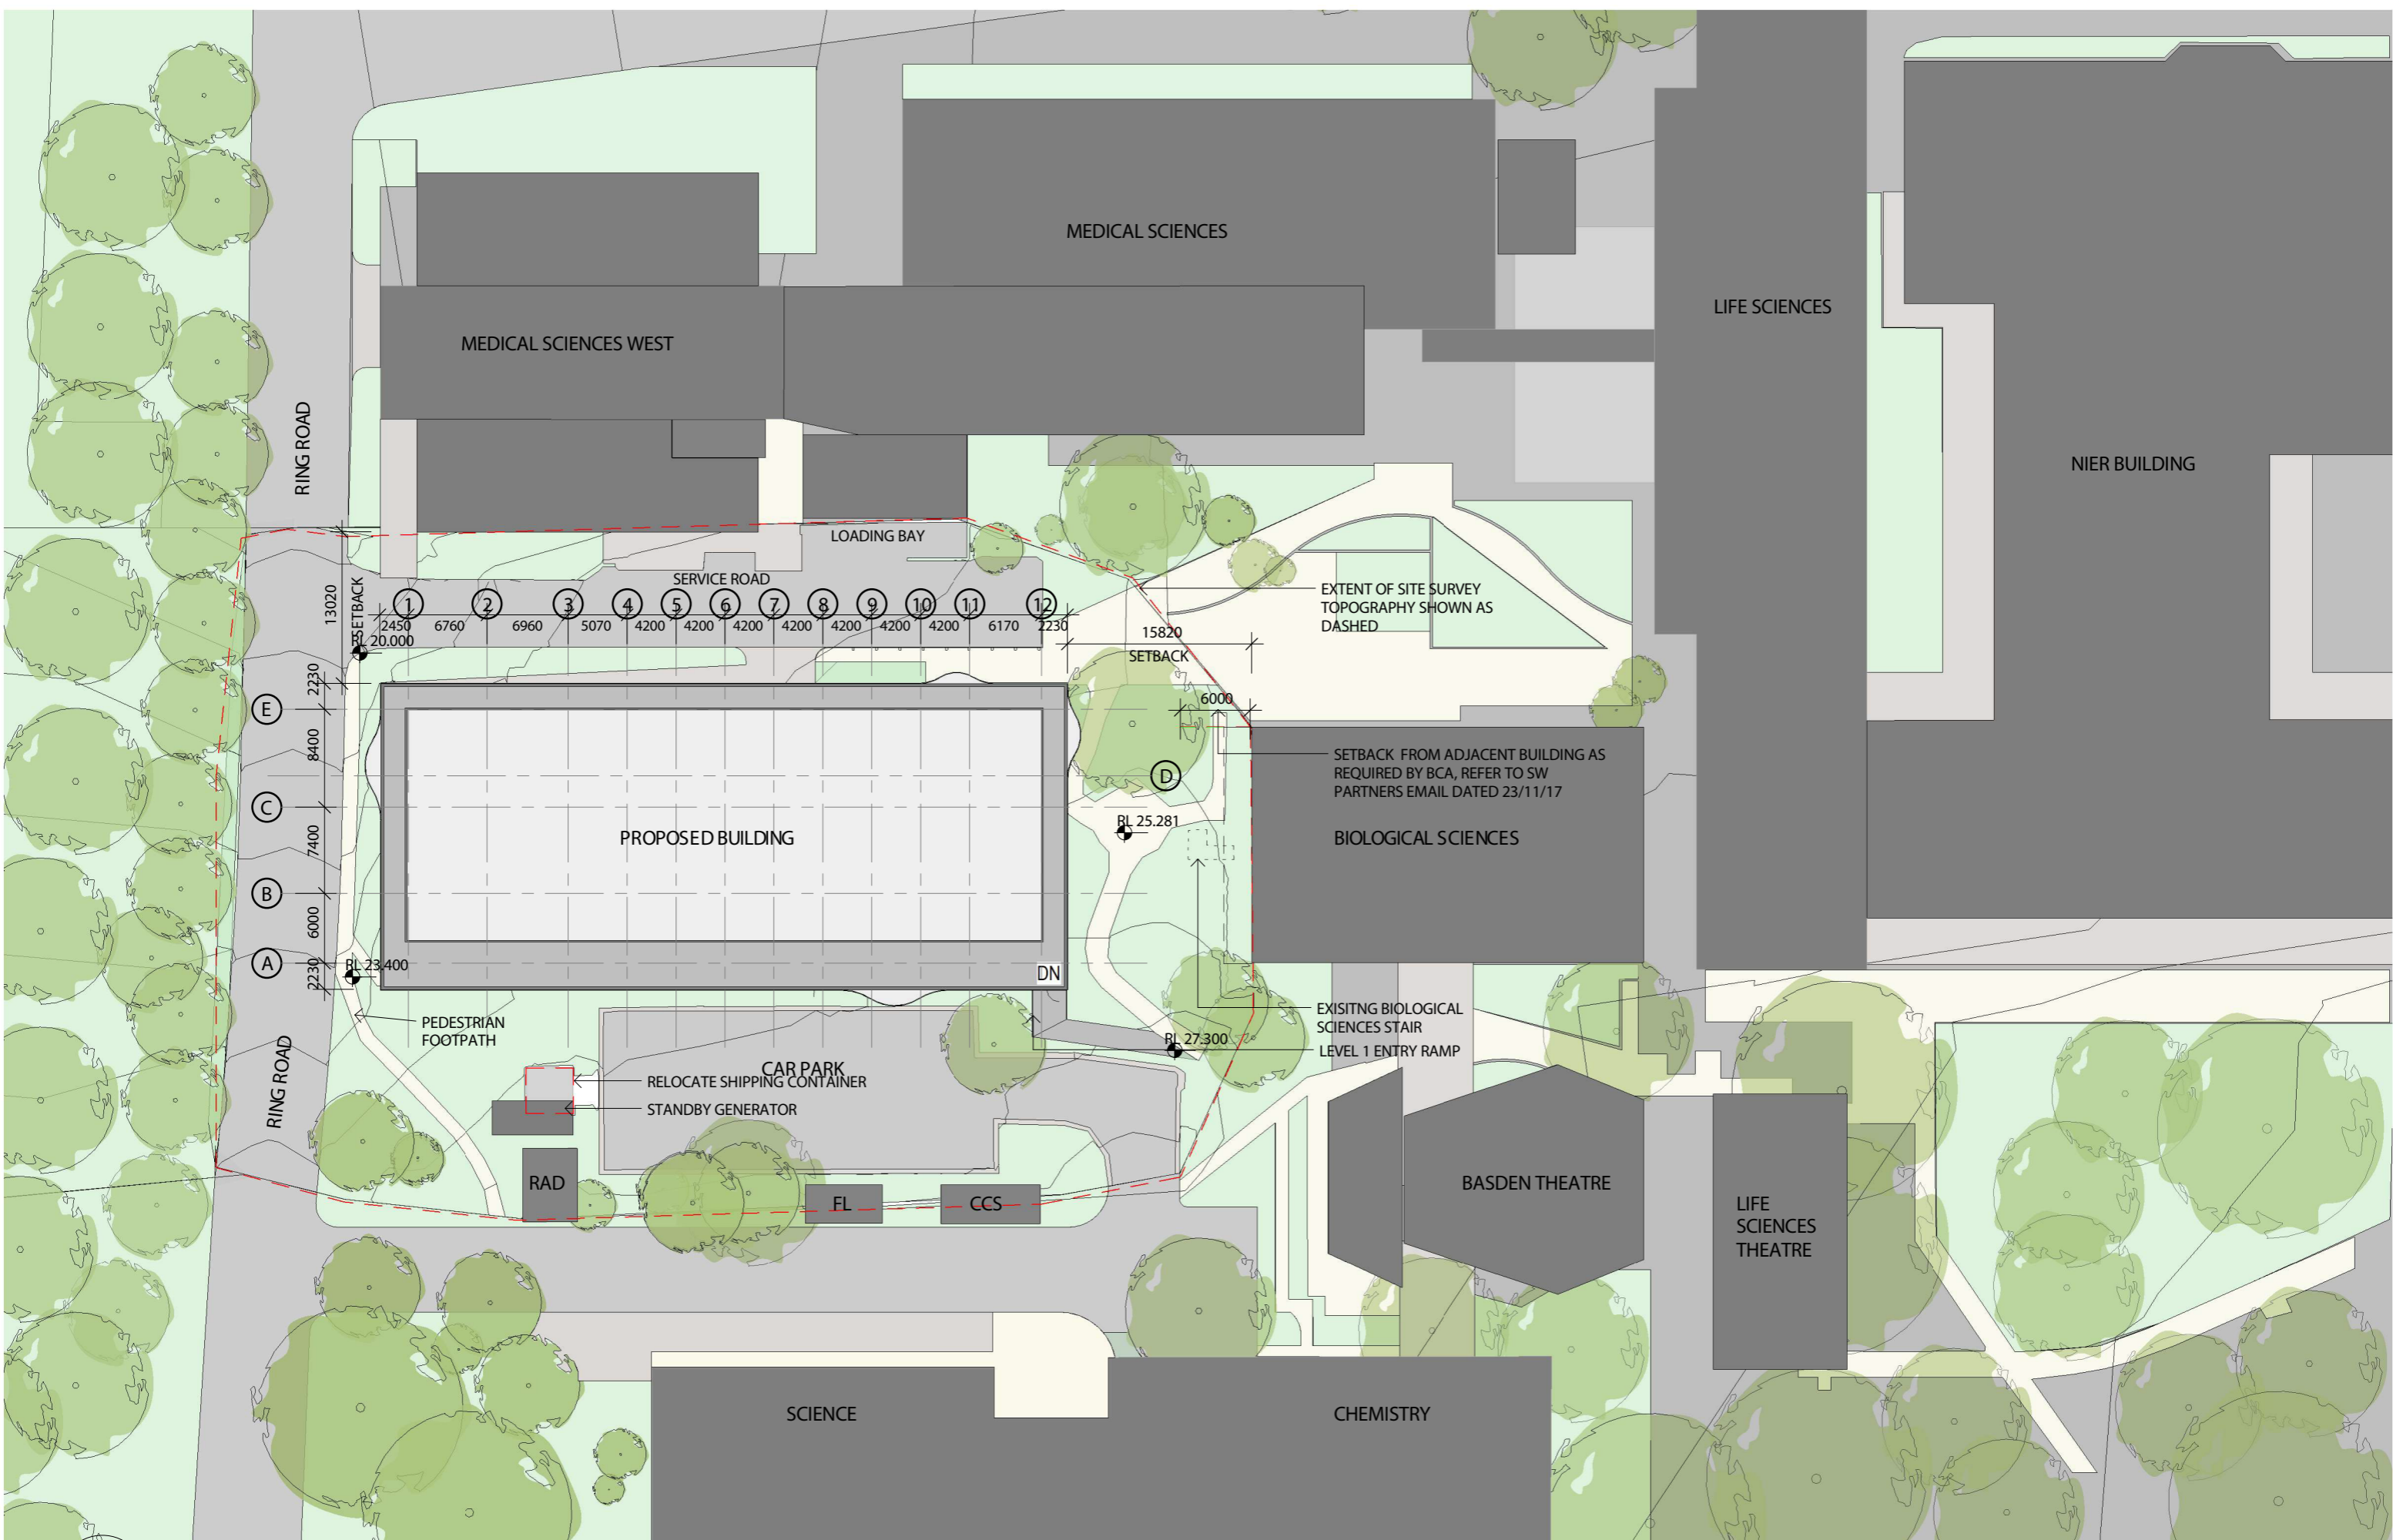

1 SITE PLAN
SCALE 1:500

0000 SK01-0100 REV
1:500 @ A3
0 5 10 15M

**DENTON
CORKER
MARSHALL**

D0136 - UON BIORESOURCES
UNIVERSITY OF NEWCASTLE
CALLAGHAN CAMPUS

PLANNING
15/02/2018
SITE PLAN
FOR INFORMATION ONLY



1 GROUND FLOOR PLAN
SCALE 1 : 200



- administration facilities
- facility support
- animal holding and proc space
- laboratory support facilities
- central wash and cage processing
- LIFT
- CIRCULATION

0000 SK10-0000 REV
1:200 @ A3
0 2 4 6M

**DENTON
CORKER
MARSHALL**

D0136 - UON BIORESOURCES
UNIVERSITY OF NEWCASTLE
CALLAGHAN CAMPUS

PLANNING
15/02/2018
GROUND FLOOR PLAN
FOR INFORMATION ONLY

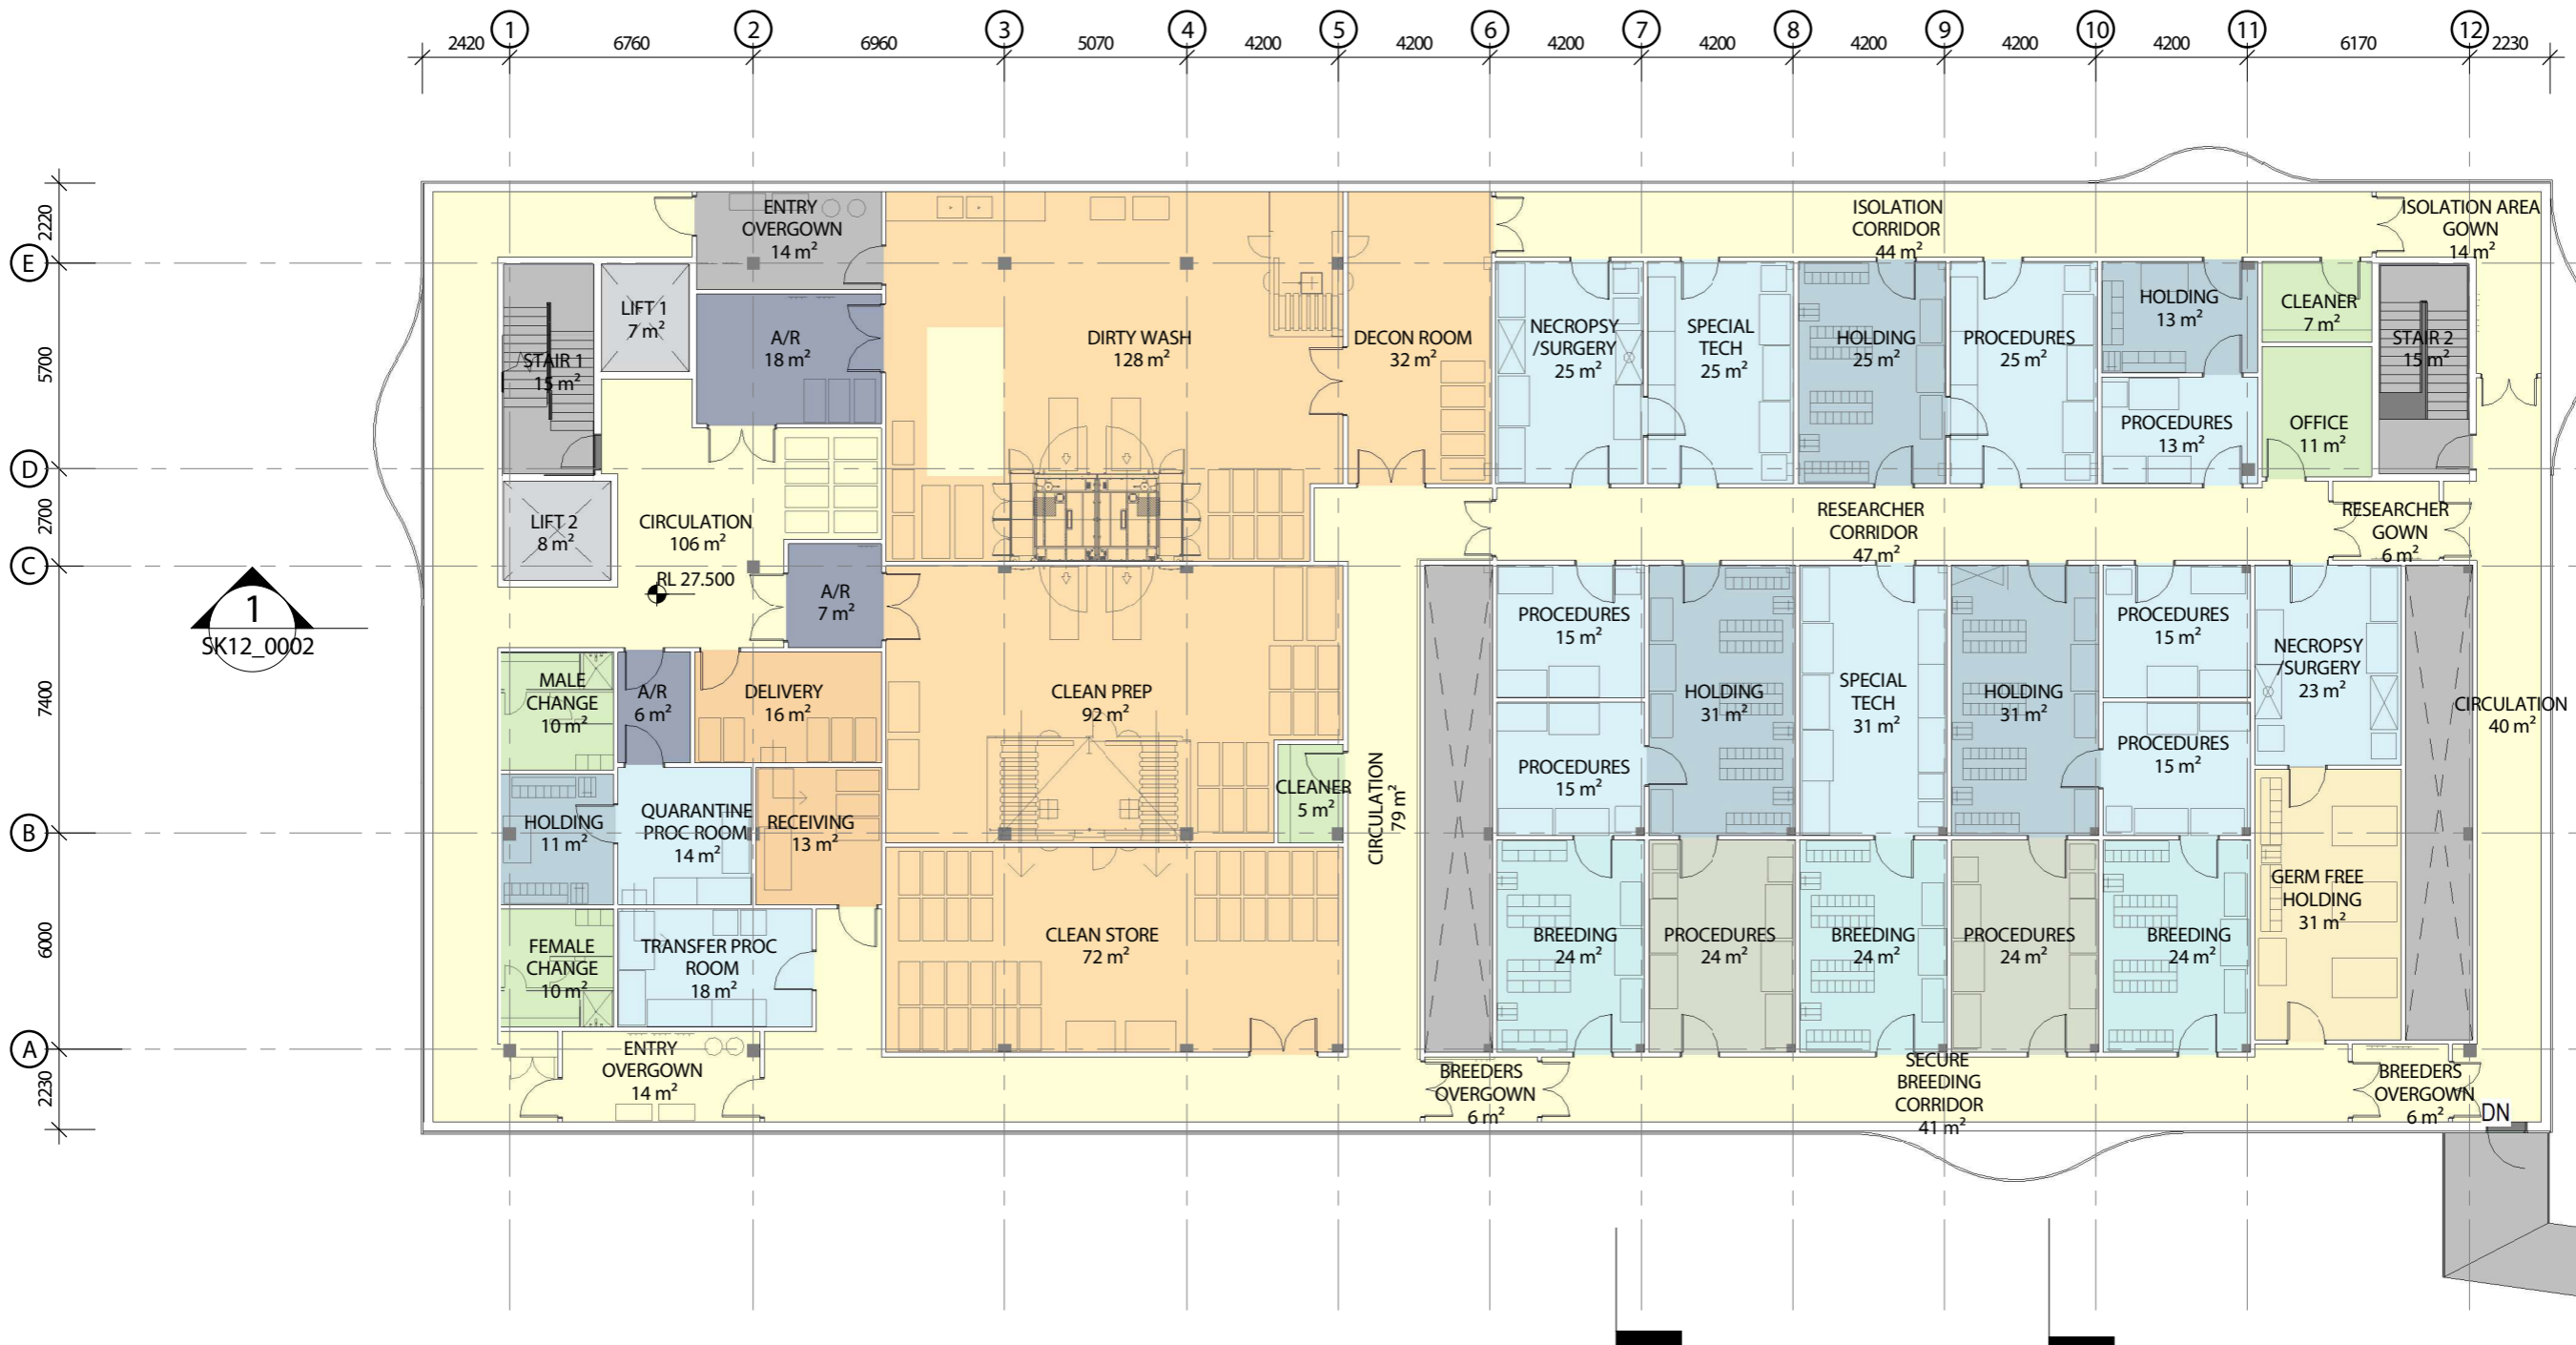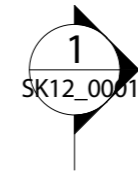

1 FIRST FLOOR PLAN
SCALE 1:200


- A/R
- administration facilities
- animal holding and proc space
- central wash and cage processing
- CIRCULATION
- clean animal breeding and holding
- clean animal breeding and procedures
- facility support
- HOLD
- laboratory support facilities
- LIFT

0000 SK10_0100 REV
1:200 @ A3
0 2 4 6M

**DENTON
CORKER
MARSHALL**

D0136 - UON BIORESOURCES
UNIVERSITY OF NEWCASTLE
CALLAGHAN CAMPUS

PLANNING
15/02/2018
FIRST FLOOR PLAN
FOR INFORMATION ONLY

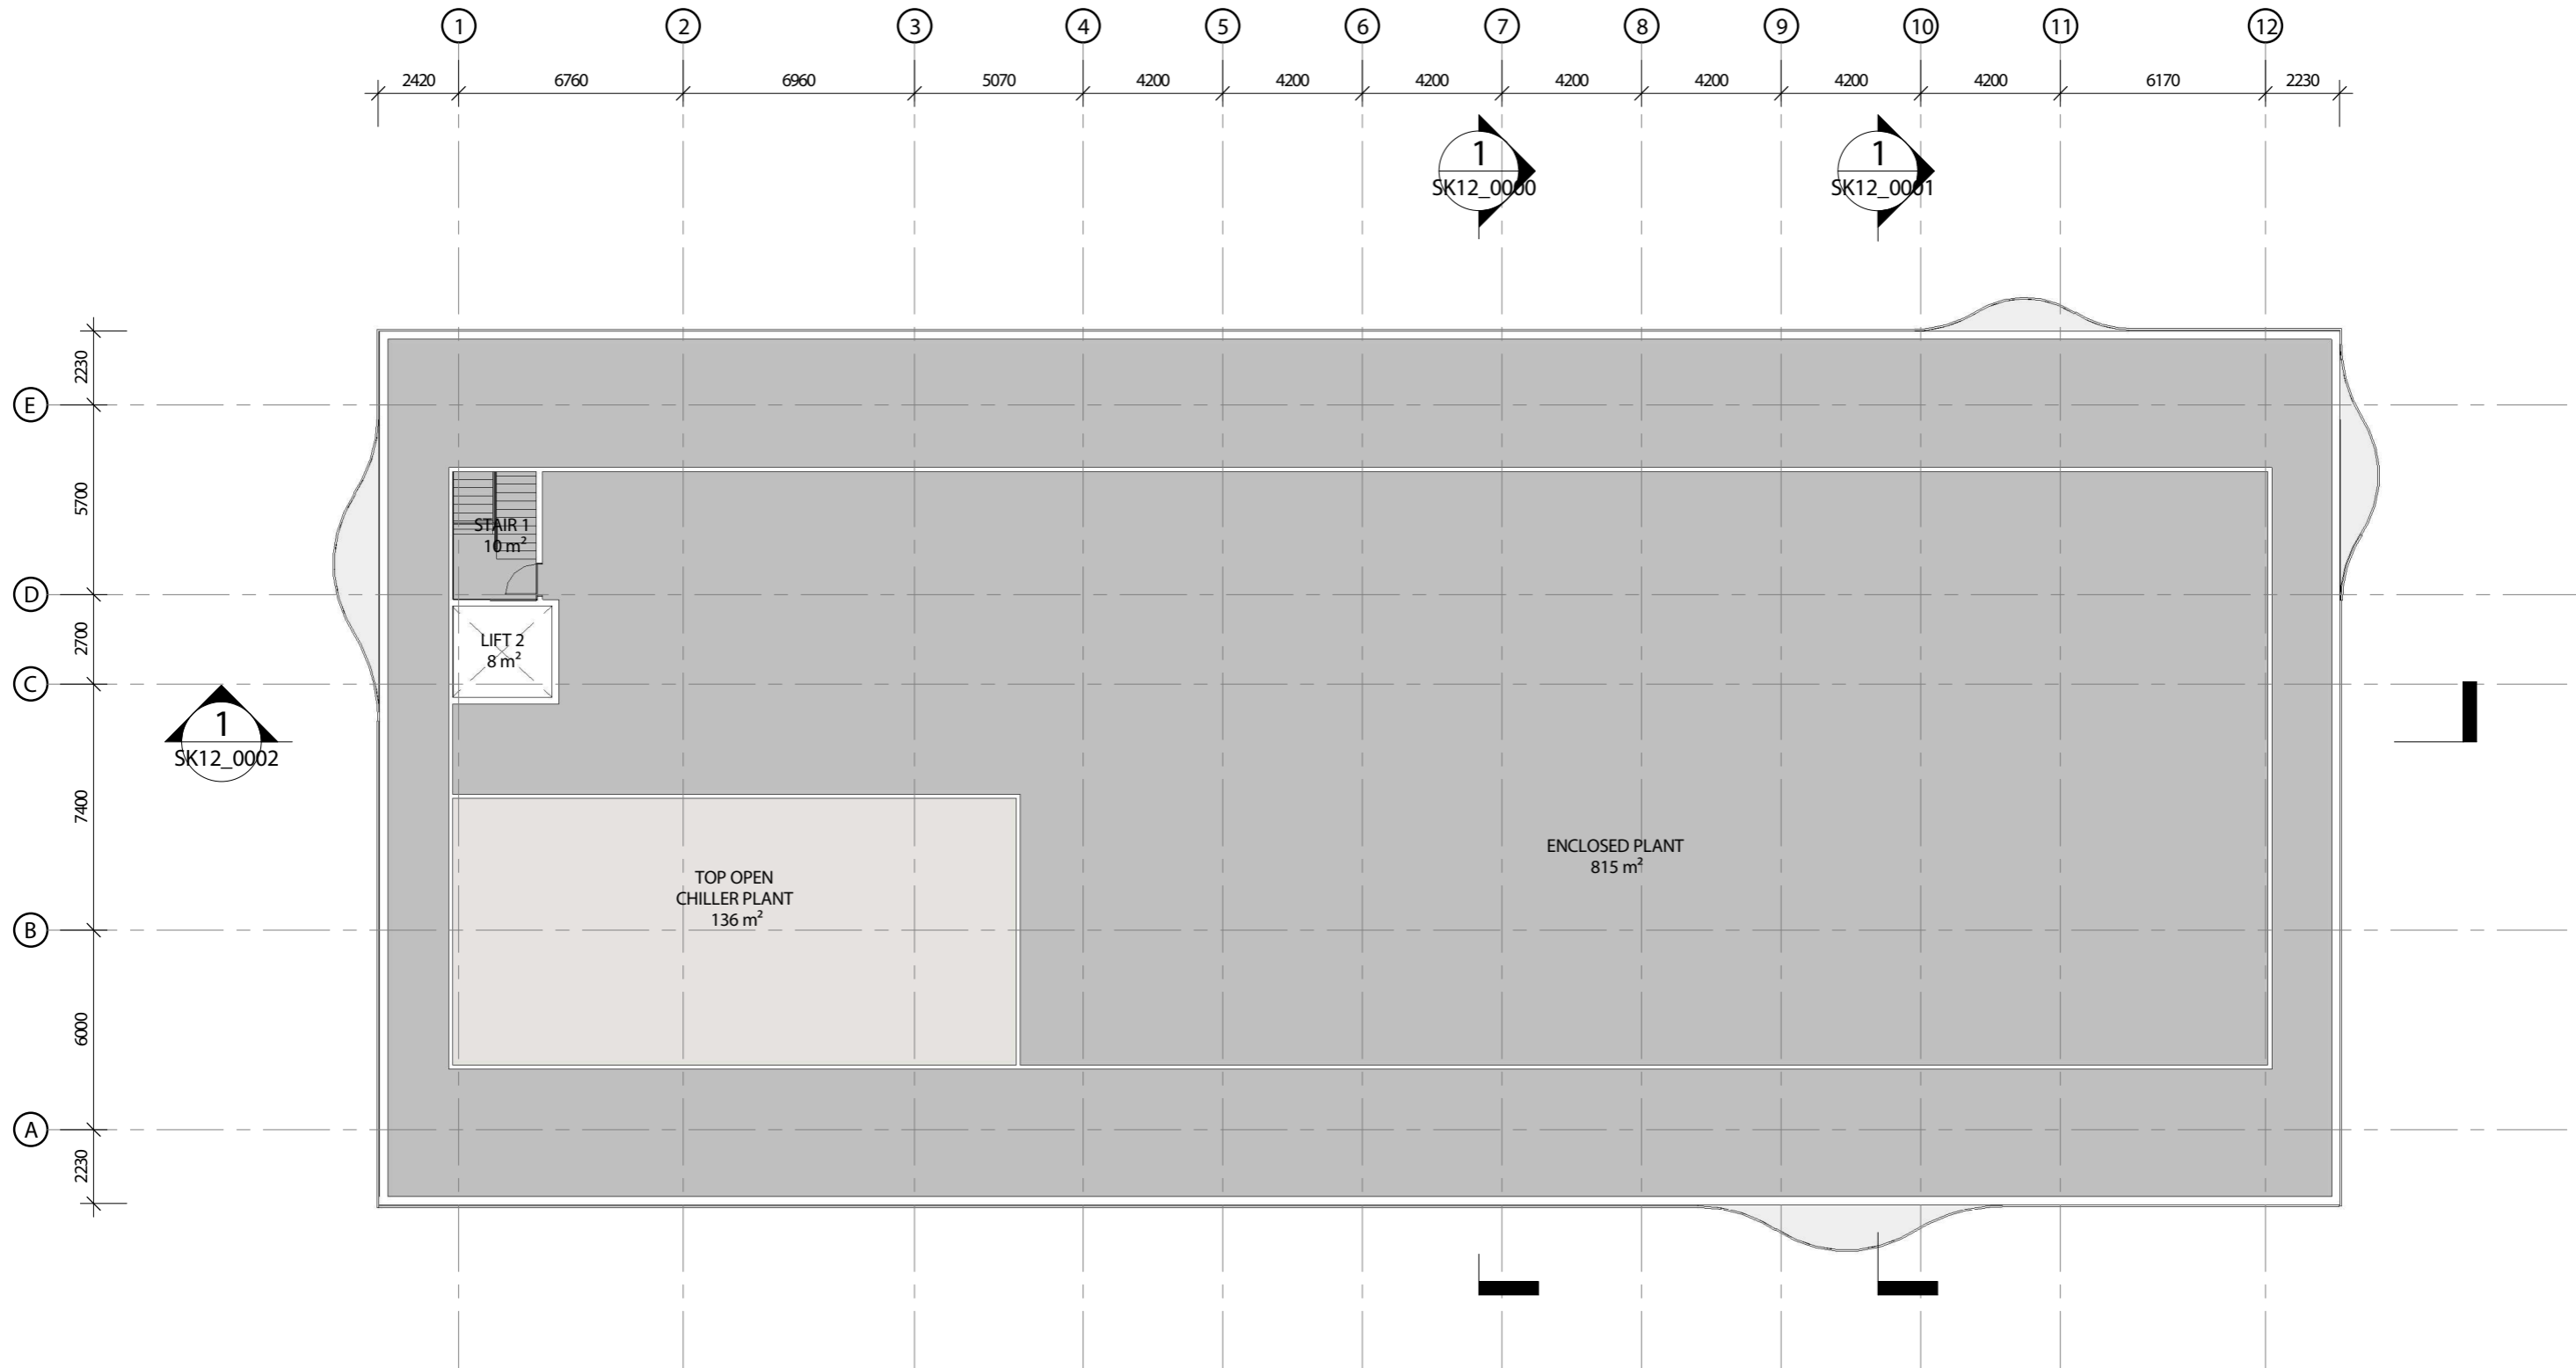


1 SECOND FLOOR (ROOF) PLAN
SCALE 1 : 200

0000	SK10_0200	REV
1:200 @ A3		

**DENTON
CORKER
MARSHALL**

D0136 - UON BIORESOURCES
UNIVERSITY OF NEWCASTLE
CALLAGHAN CAMPUS

PLANNING
15/02/2018
SECOND FLOOR
FOR INFORMATION ONLY

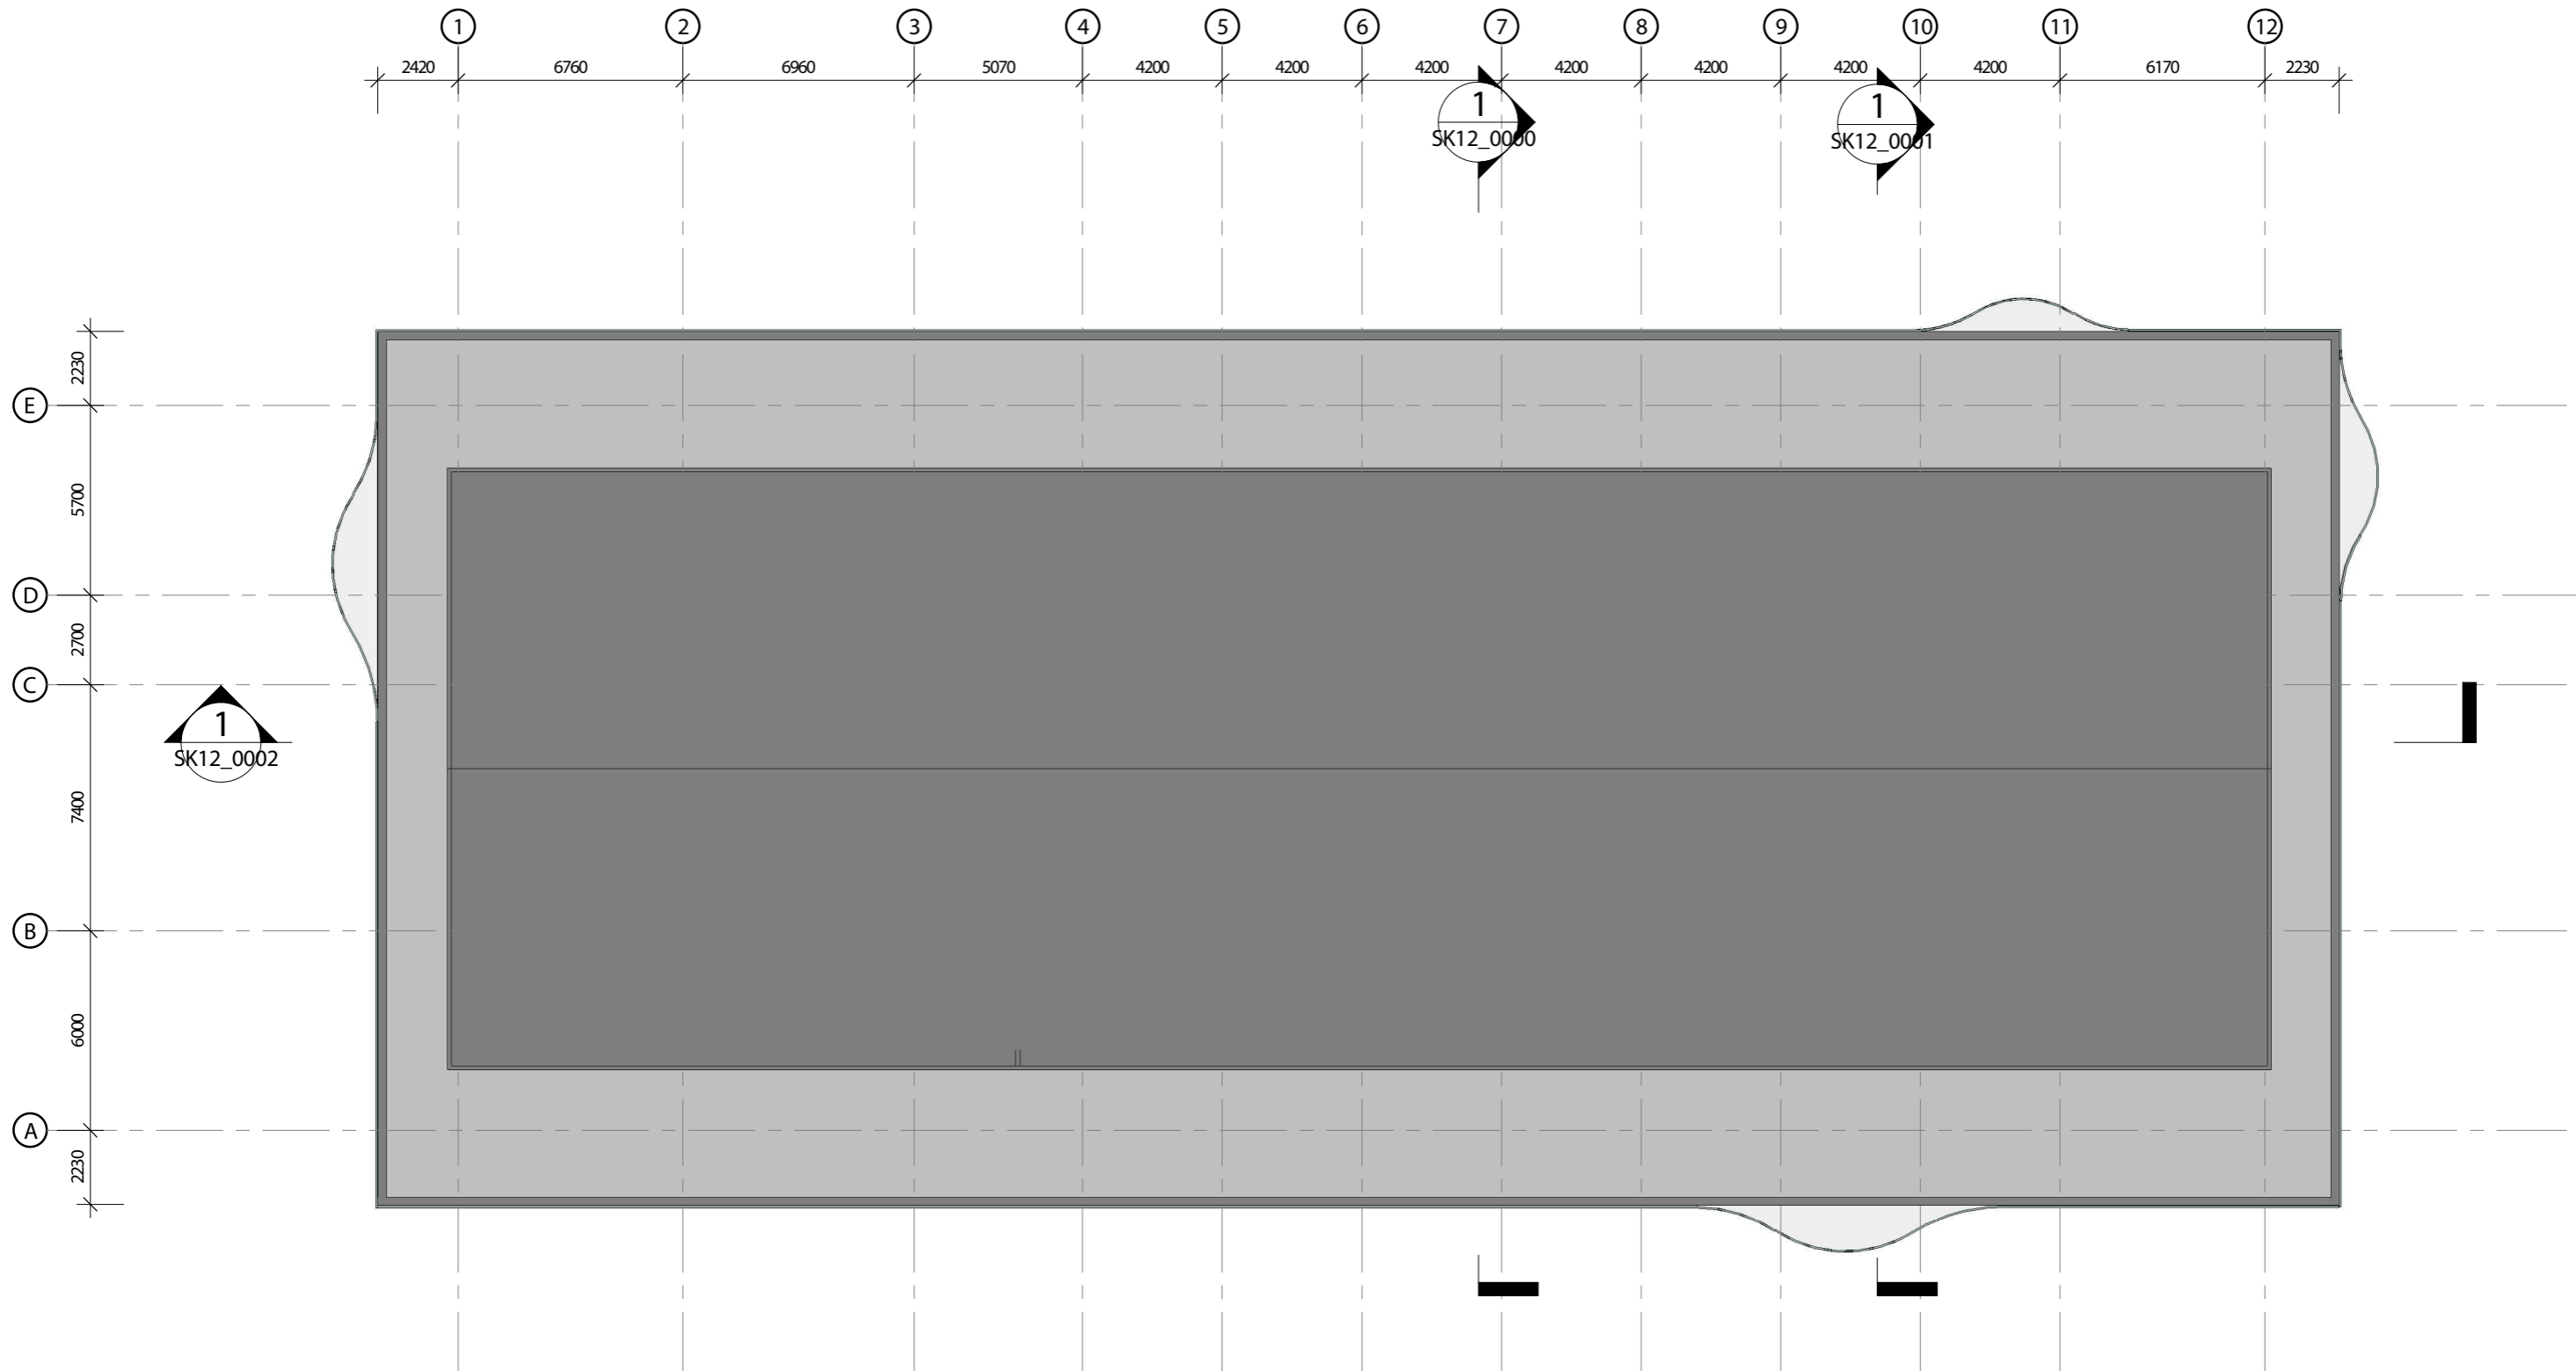

1 ROOF PLAN
SCALE 1:200

0000	SK10_0300	REV
1:200 @ A3		0 2 4 6M

**DENTON
CORKER
MARSHALL**

D0136 - UON BIORESOURCES
UNIVERSITY OF NEWCASTLE
CALLAGHAN CAMPUS

PLANNING
15/02/2018
ROOF PLAN
FOR INFORMATION ONLY