


General Notes
 Do not scale from drawing. Use marked dimensions.
 To be read in conjunction with all other Consultant's drawings.
 The Architect to be immediately notified of any discrepancies.
 Copyright on this drawing retained by the Architect.
 Electronic files are subject to the terms of the
 Denton Corker Marshall Electronic Data Disclaimer.

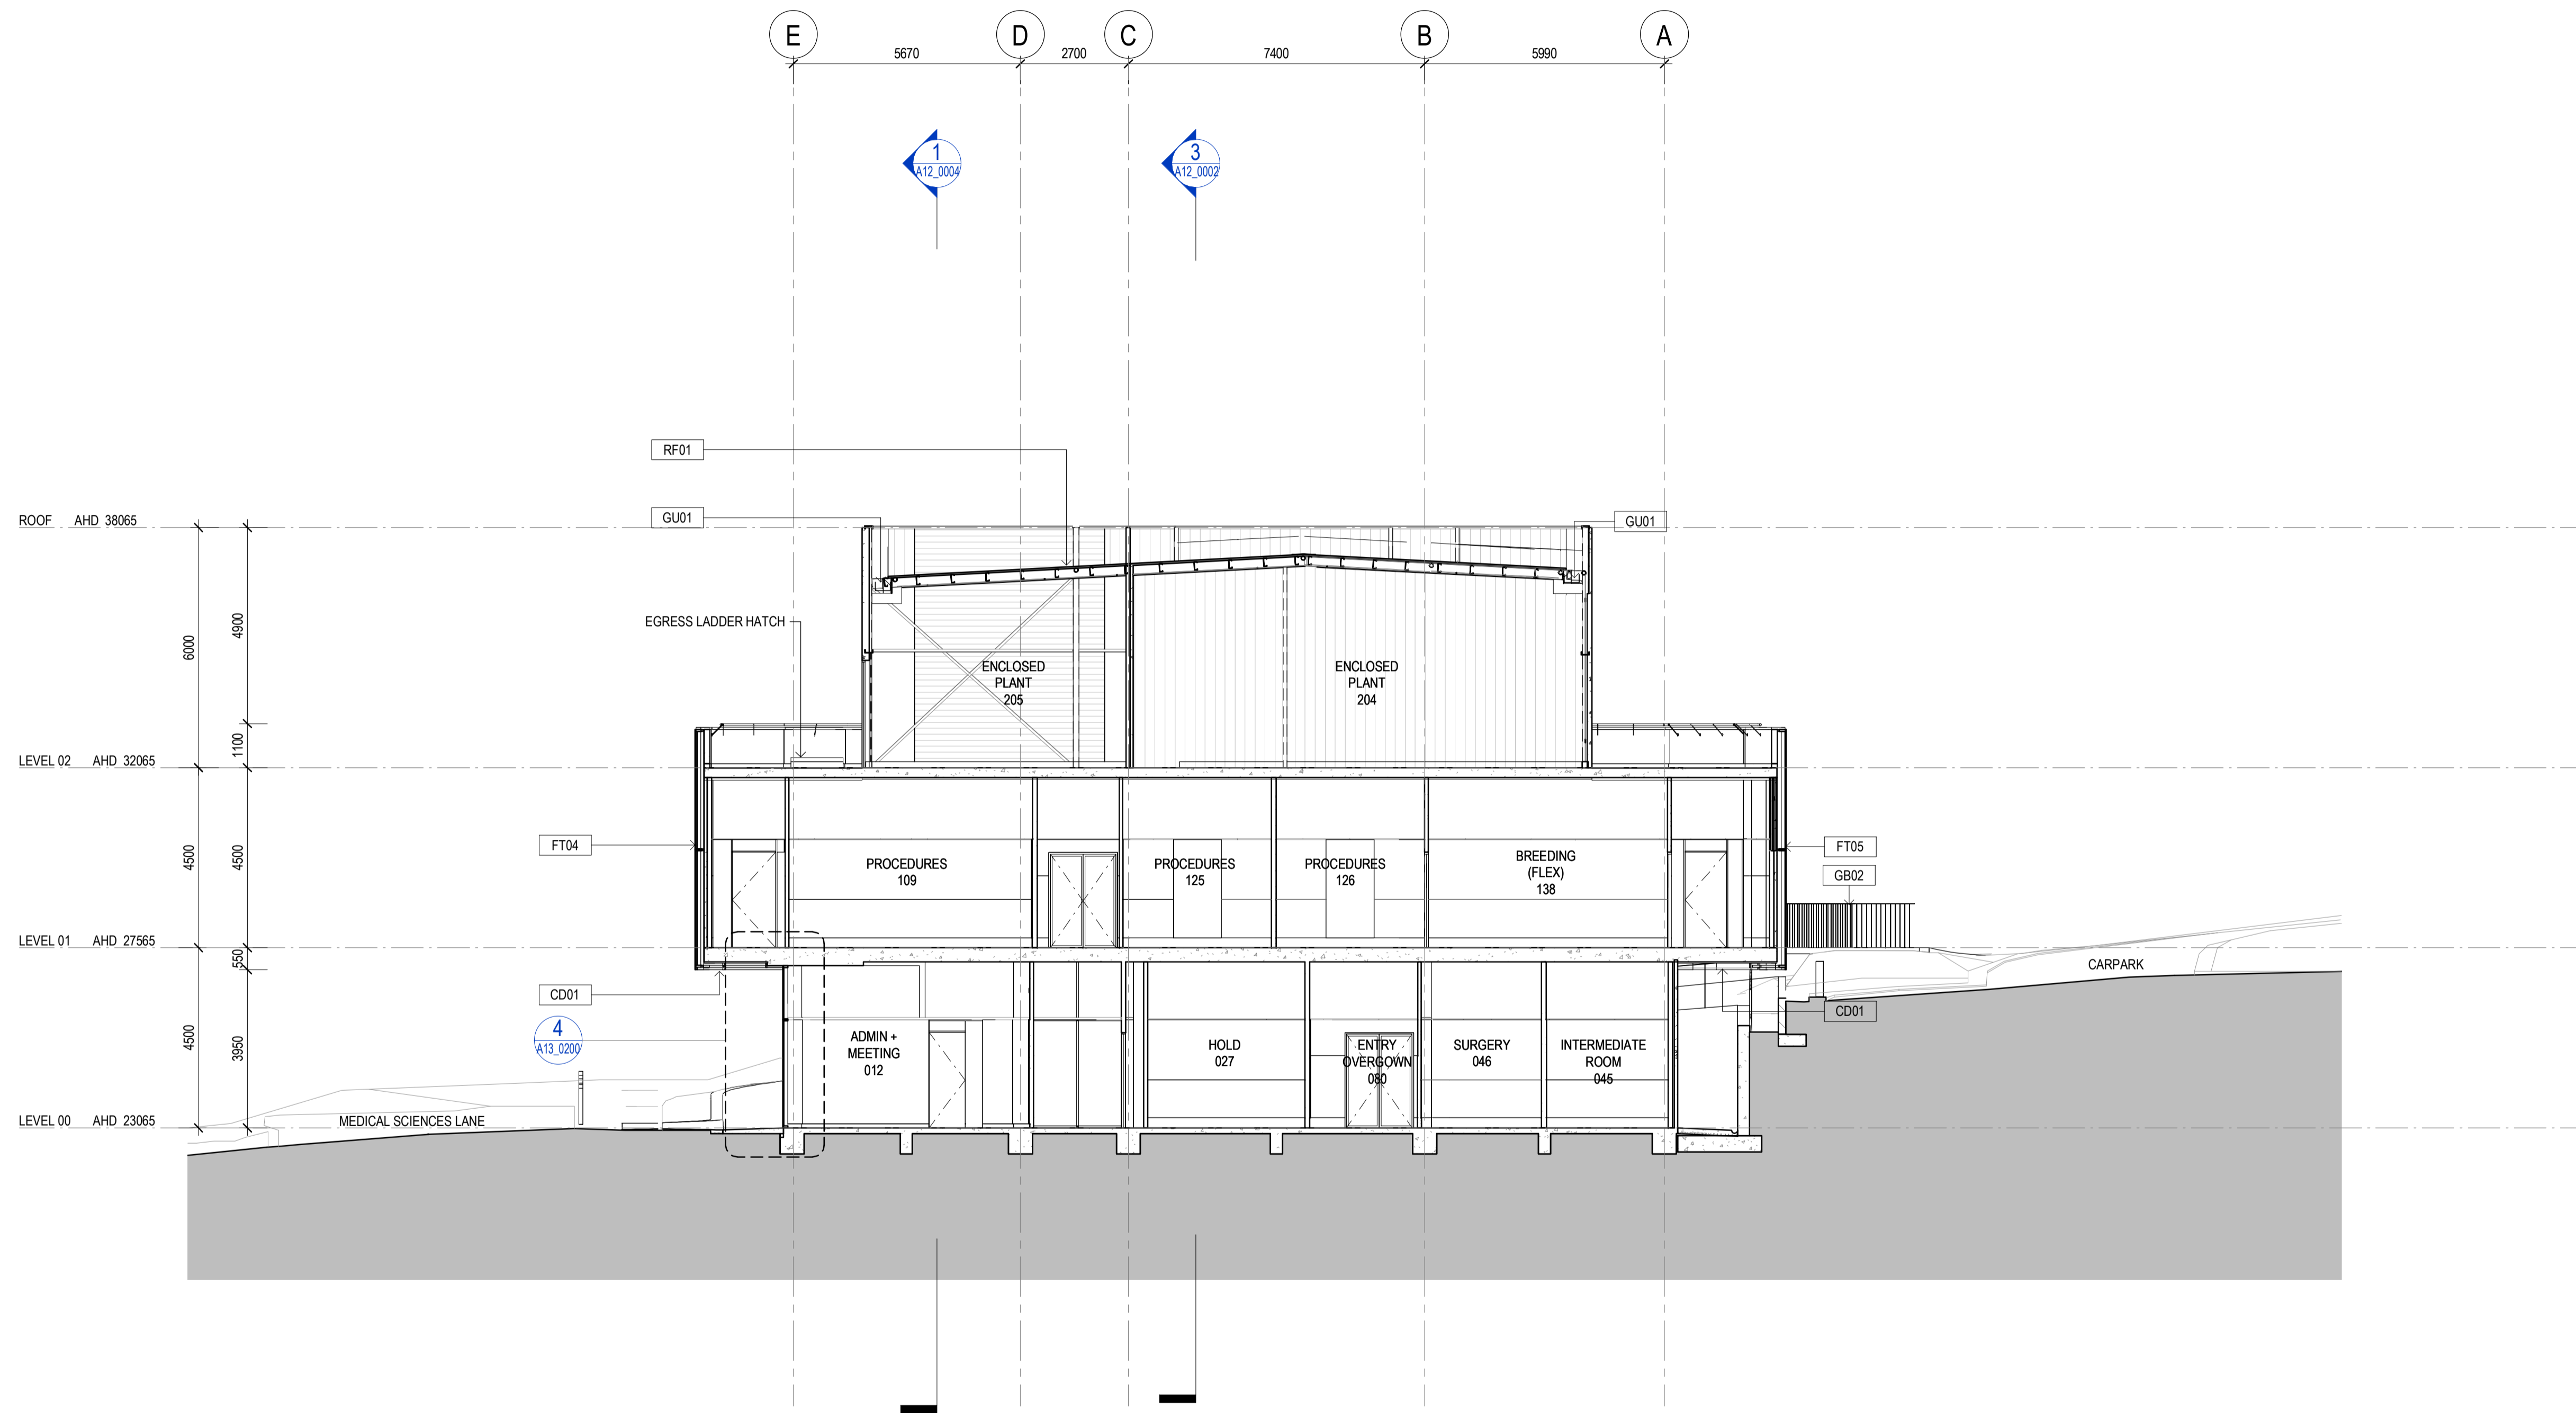

2 SECTION 02
 A10_0000 SCALE 1 : 100



Scale / North Point
 1:100 @ A1
 1:200 @ A3
 0 1 2 3 5M

Drawing Status
ISSUED FOR TENDER
FOR INFORMATION

No.	Date	App	Revision or reason for issue
T1	25/10/2018	PA	Issued for Tender

**DENTON
 CORKER
 MARSHALL**

Architect
 Denton Corker Marshall Pty Ltd
 Level 19, 55 Collins Street
 Melbourne Victoria 3000
 Australia
 T +61 3 9012 3600
 F +61 3 9012 3601
 E me@m@dentoncorkermarshall.com
 dentoncorkermarshall.com

Project Title
**D0136 - UON BIORESOURCES
 UNIVERSITY OF NEWCASTLE**
 Client
 CALLAGHAN CAMPUS
 University Dr, Callaghan NSW 2308
 Telephone +61 2 4921 5000 Facsimile +61 2 4985 4200

Drawing Title		
GA SECTIONS - SHEET 01		
Drawn By	Checked By	Revision
TA	PA	T1
Project Number	Drawing Number	Issue Date
D0136	A12_0001	25/10/2018
Project File	D0136 UoN BioResources_R18	