

General Notes
 Do not scale from drawing. Use marked dimensions.
 To be read in conjunction with all other Consultant's drawings.
 The Architect to be immediately notified of any discrepancies.
 Copyright on this drawing retained by the Architect.
 Electronic files are subject to the terms of the
 Denton Corker Marshall Electronic Data Disclaimer.

GA NOTES:



REFER A04 SITEWORKS DRAWING PACKAGE FOR LANDSCAPE DETAILS.

REFER CIVIL AND SERVICES ENGINEERS DOCUMENTATION FOR SITE AND PLANT DRAINAGE REQUIREMENTS AND DETAIL.

REFER TO A35, A36, A37 DRAWING PACKAGES FOR AMENITY/WET AREAS, CIRCULATION/LIFT LOBBY AND TYPICAL SPECIALIST ROOM PLANS AND ELEVATIONS FOR FURTHER INTERIOR DETAILS.

EQUIPMENT NOT INCLUDED FOR PROJECT START-UP SHOWN DASHED. REFER FF+E SCHEDULE FOR START UP PROVISIONS.

- - - PC2 BARRIER
- - - SPF BARRIER

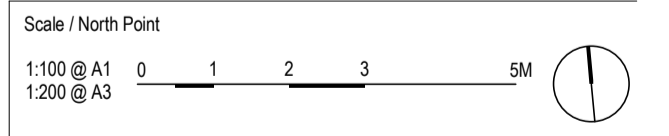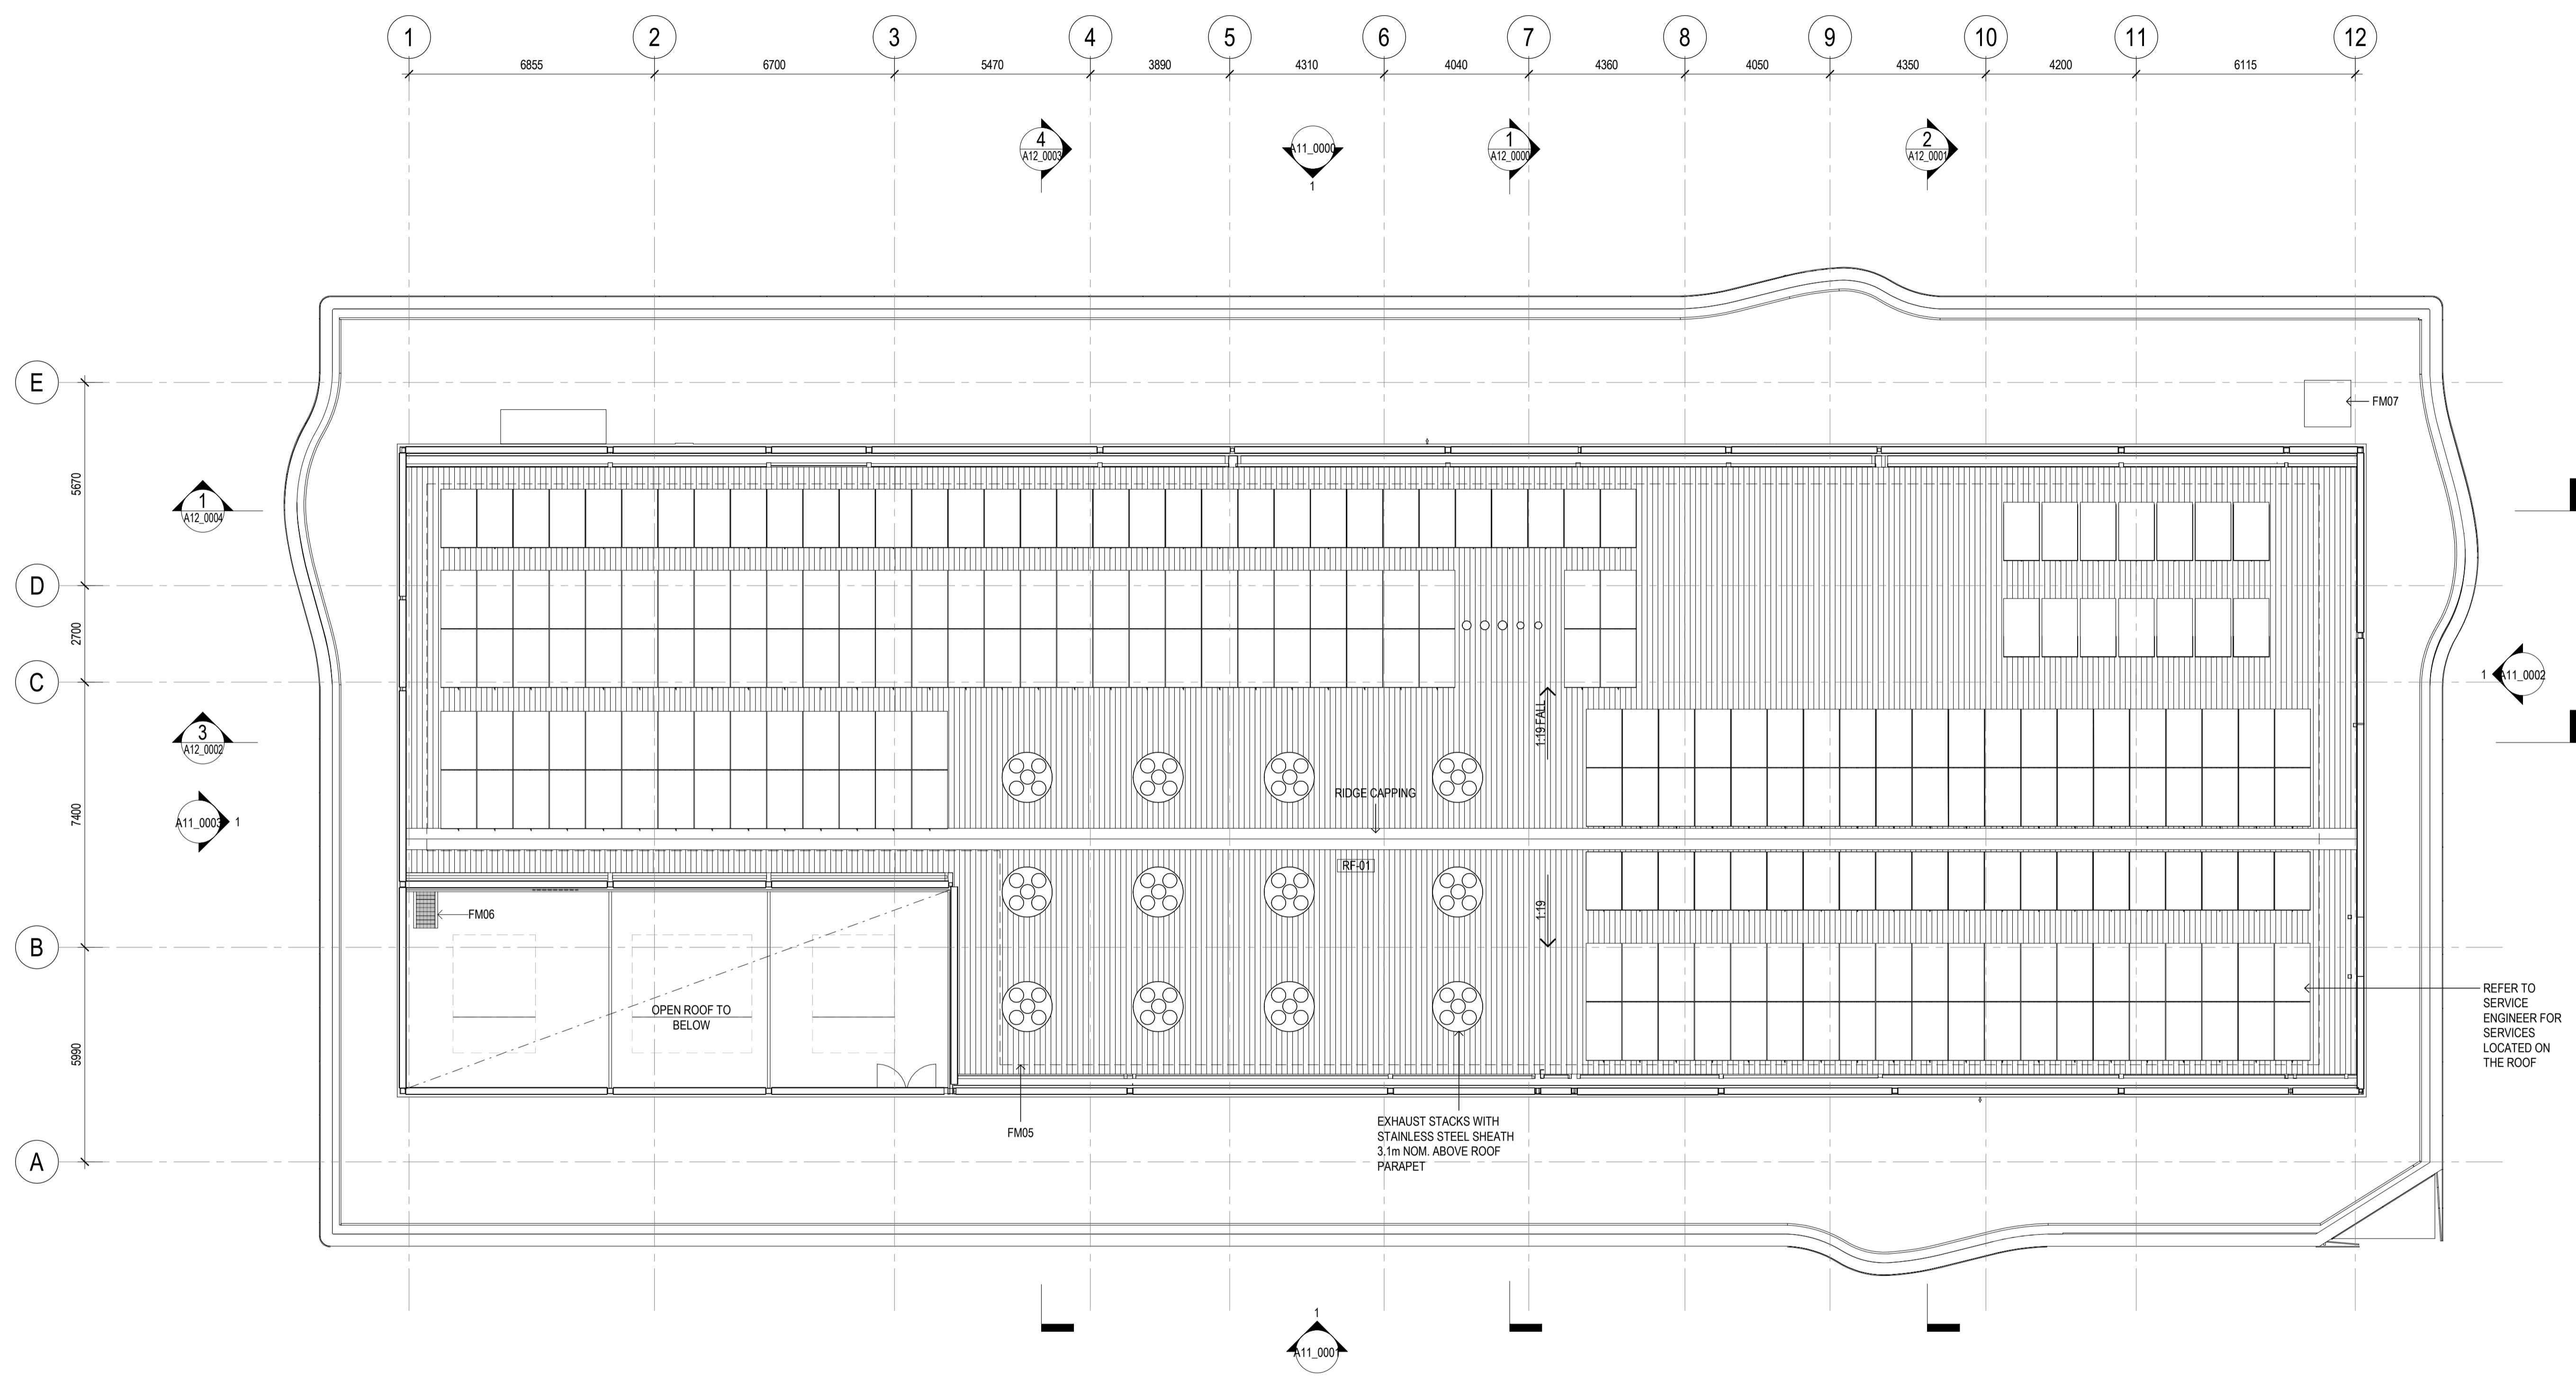

Drawing Status
ISSUED FOR TENDER
FOR INFORMATION

Drawing Title		
ROOF LEVEL - OVERALL PLAN		
Drawn By	Checked By	
TA	PA	
Project Number	Drawing Number	Revision
D0136	A10_0300	T2
Project File	Issue Date	
D0136 UoN BioResources_R18	29/10/2018	

No.	Date	App.	Revision or reason for issue
T1	25/10/2018	PA	Issued for Tender
T2	29/10/2018	PA	Issued for Tender

**DENTON
 CORKER
 MARSHALL**

Architect
 Denton Corker Marshall Pty Ltd
 Level 19, 55 Collins Street
 Melbourne Victoria 3000
 Australia
 T +61 3 9012 3600
 F +61 3 9012 3601
 E melb@dentoncorkermarshall.com
 dentoncorkermarshall.com

Project Title
**D0136 - UON BIORESOURCES
 UNIVERSITY OF NEWCASTLE**
 Client
 CALLAGHAN CAMPUS
 University Dr, Callaghan NSW 2308
 Telephone +61 2 4921 5000 Facsimile +61 2 4985 4200